


PROPOSED THIRD FLOOR PLAN



PROPOSED SECOND FLOOR PLAN

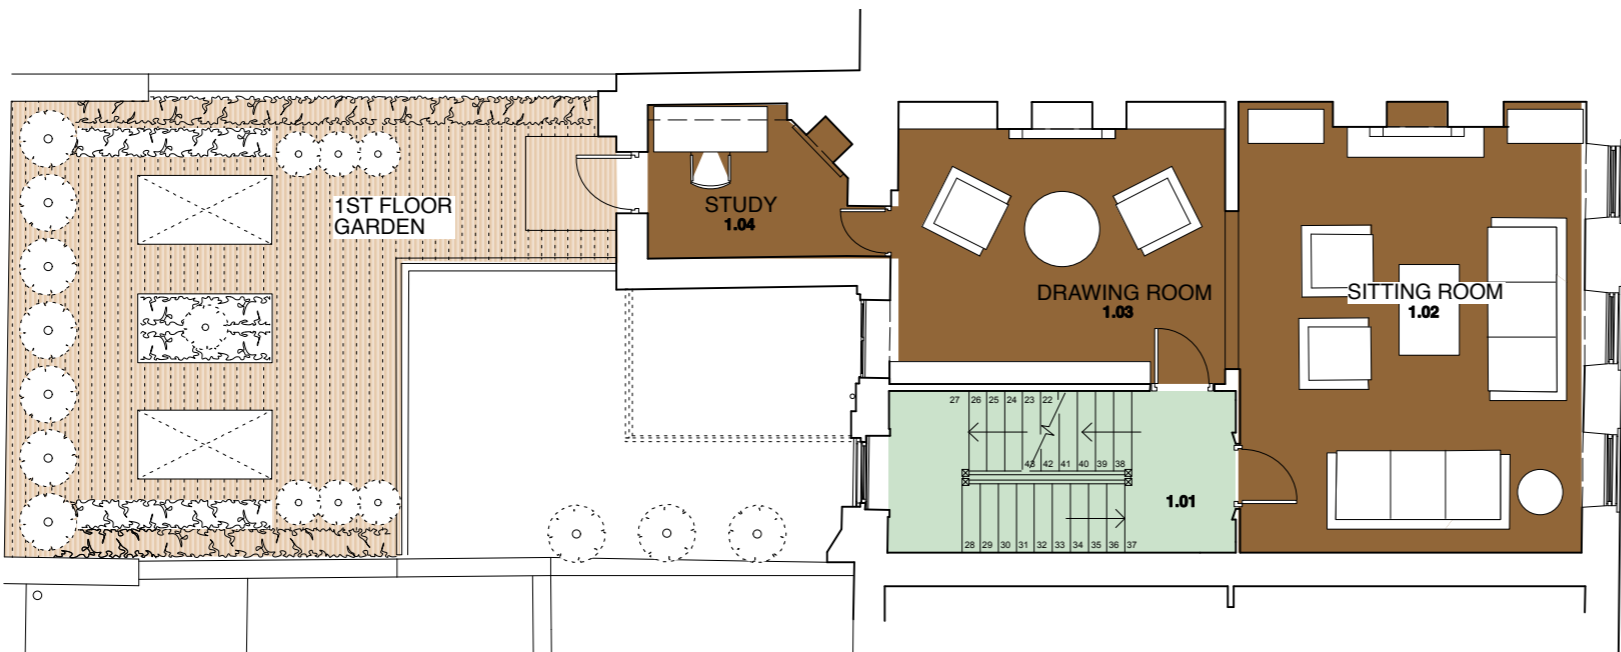

PROPOSED FIRST FLOOR PLAN

**Flooring Key**

- Darker Oak
- Carpet
- Limestone
- Decking
- Original pine floorboards relaid

GENERAL NOTES:  
DO NOT SCALE FROM THIS DRAWING.  
ALL DIMENSIONS MUST BE CHECKED ON SITE AND ANY DISCREPANCIES VERIFIED WITH THE ARCHITECT.

Rev A - 08.01.15  
Client revisions following meeting with planning officer

CLIENT  
**MR AND MRS MACDONAGH**

JOB TITLE  
**30 GREAT JAMES ST. LONDON WC1N 3EY**

DRAWING TITLE  
**PROPOSED FLOORING**

SCALE <b>1:100@A3</b>	DATE <b>10.14</b>
--------------------------	----------------------

**FT ARCHITECTS LTD**  
Hamilton House  
Mabledon Place  
Bloomsbury  
WC1H 9BB  
020 7953 0388  
www.ftarchitects.co.uk

DRAWING No. <b>241_43_02</b>	REVISION <b>A</b>
---------------------------------	----------------------

