

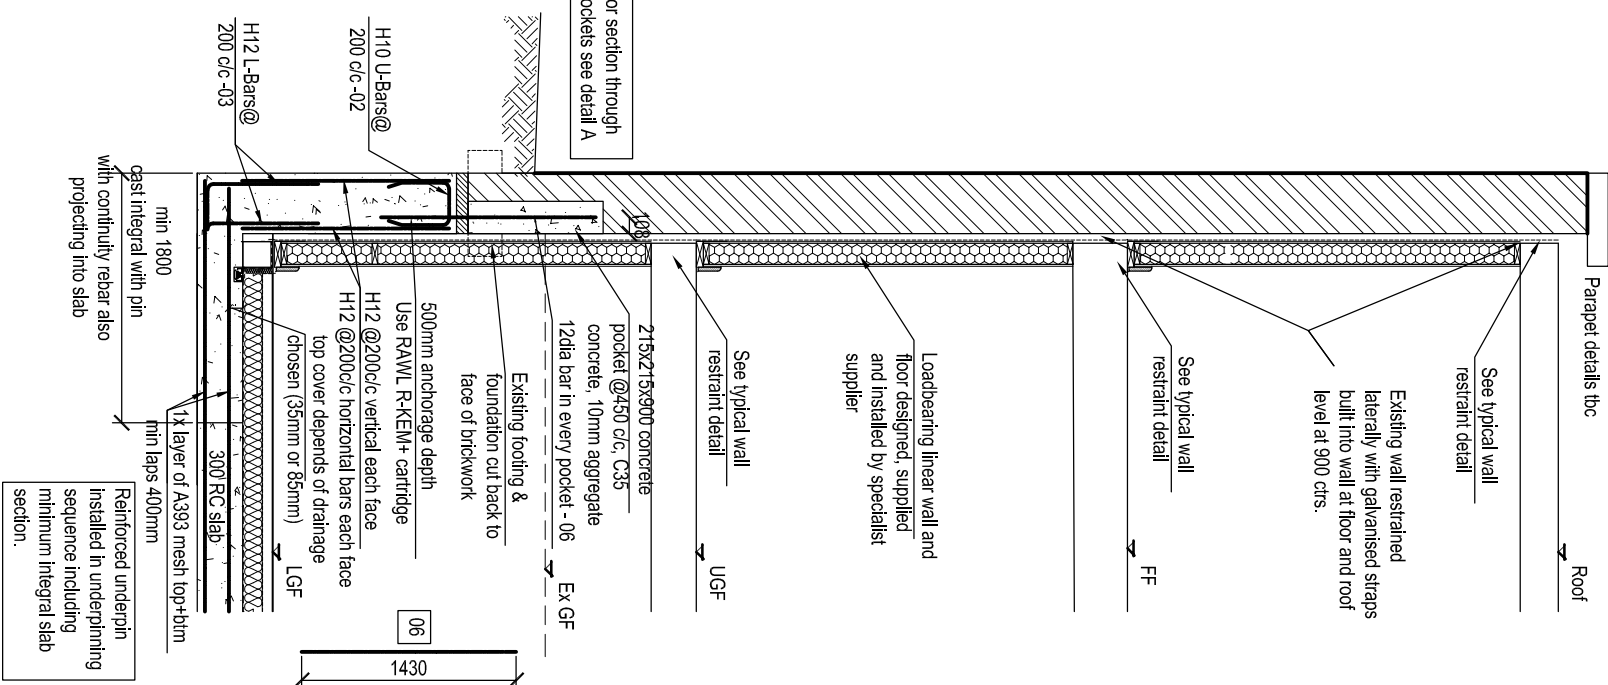


SECTION 1-1 AT EVANGELIST ROAD WALL

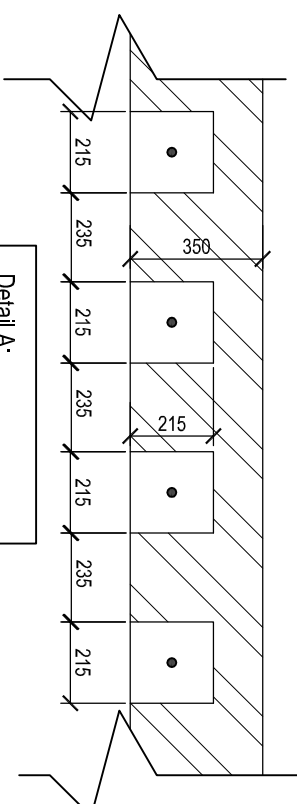

SECTION 2-2 AT SOMERSET ROAD WALL

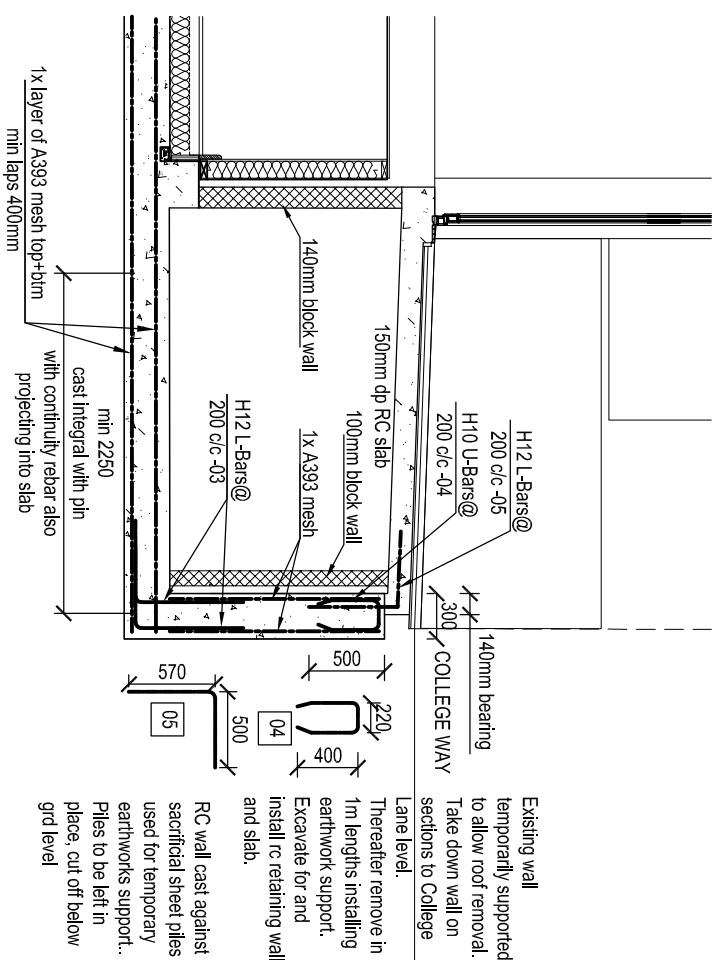

A	Sections amended	9.9.15
rev.	description	date

DO NOT SCALE All dimensions and levels must be checked on site and verified prior to construction

date: September 2014
drawn by: WS
cad dir.:
file name:

NN **ENGINEERING** **CONSULTANTS LTD** **SUITE 38** **WENTA BUSINESS CENTRE** **1 ELECTRIC AVENUE** **INNOVA SCIENCE PARK** **ENFIELD** **EN37XU** **TEL 07931 204177**

Existing wall temporarily supported to allow roof removal.	Take down wall on sections to College Lane level.	Theatrical remove in 1m lengths installing earthwork support. Excavate for and install RC retaining wall and slab.	RC wall cast against sacrificial sheet piles used for temporary earthworks support.. Piles to be left in place, cut off below grade level
--	---	--	---

Party Wall Sections

1-8 College Yarc
London NW5

Notes:

- 1.) Contractor to schedule reinforcement to B58 I 10. Min lap length 40 x dia
- 2.) Concrete FND-2.
- 3.) Provide min 50mm blinding concrete under slab.

scale:	1:50 @ A3
drawing no.:	1213 / 05
revisions	
A	