


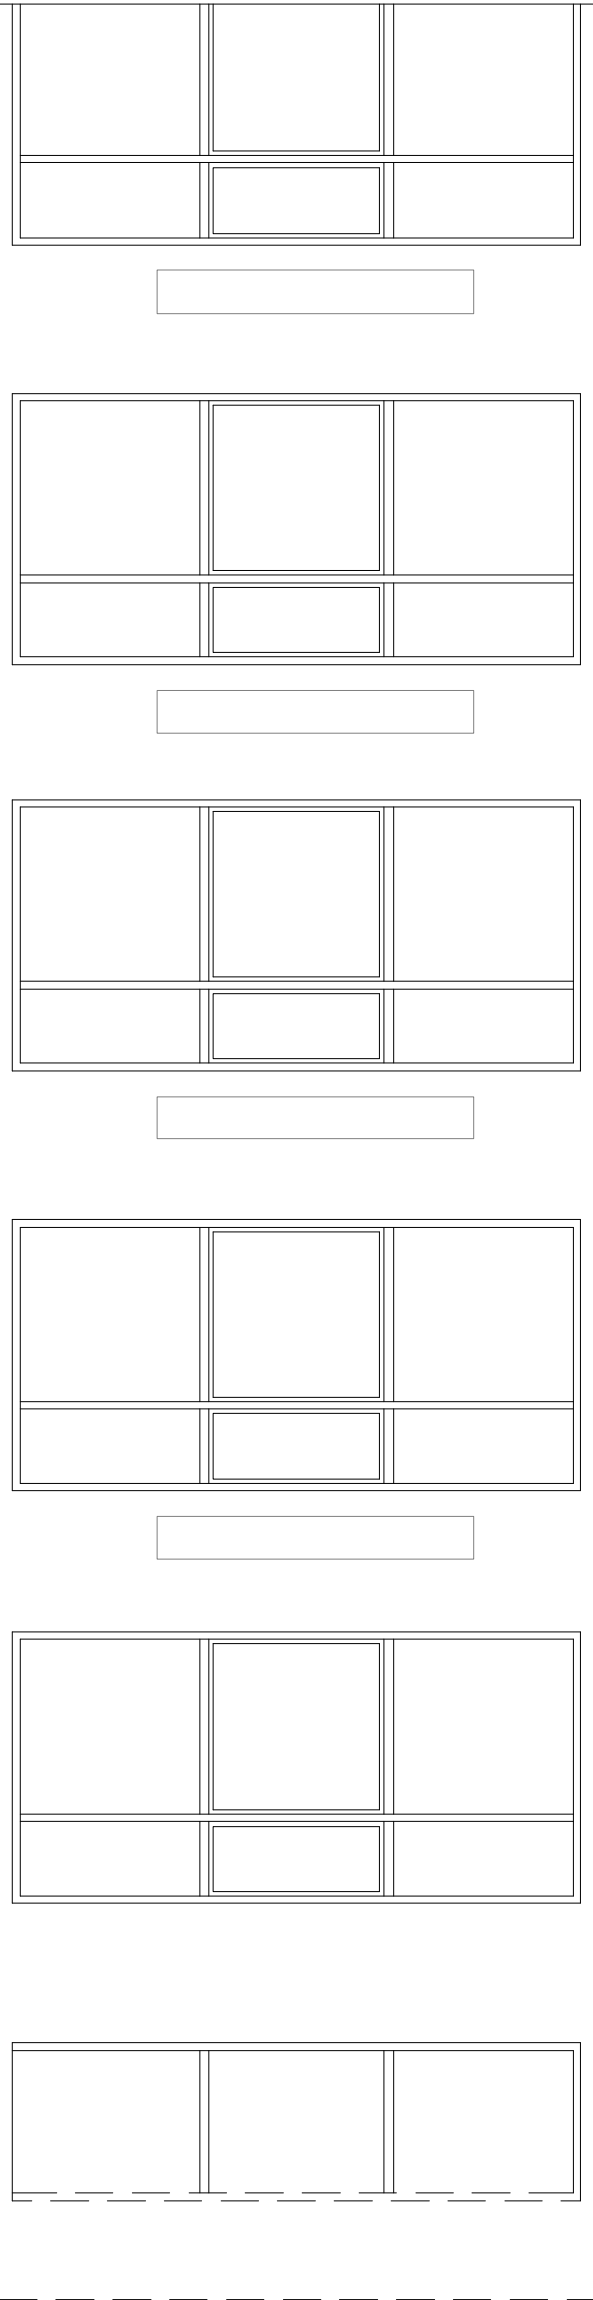

CEDAR CROFT

zone where the windows are



scale 1:50/ print @ A3

T +44 (0)20 8450 7341 F +44 (0)20 8452 6314		MHCOSTA
SCALE	1:50 @ A3	
PROJECT NAME	Cedar croft, Ainger road, NW3 3AU	M H Costa Construction Ltd www.mhcosta.com
PROPOSED	Existing front elevation	
DRAWING No	AIN-004	
DATE OF ISSUE	15.10.2015	REVIEWED BY: ANTON STOYANOV