


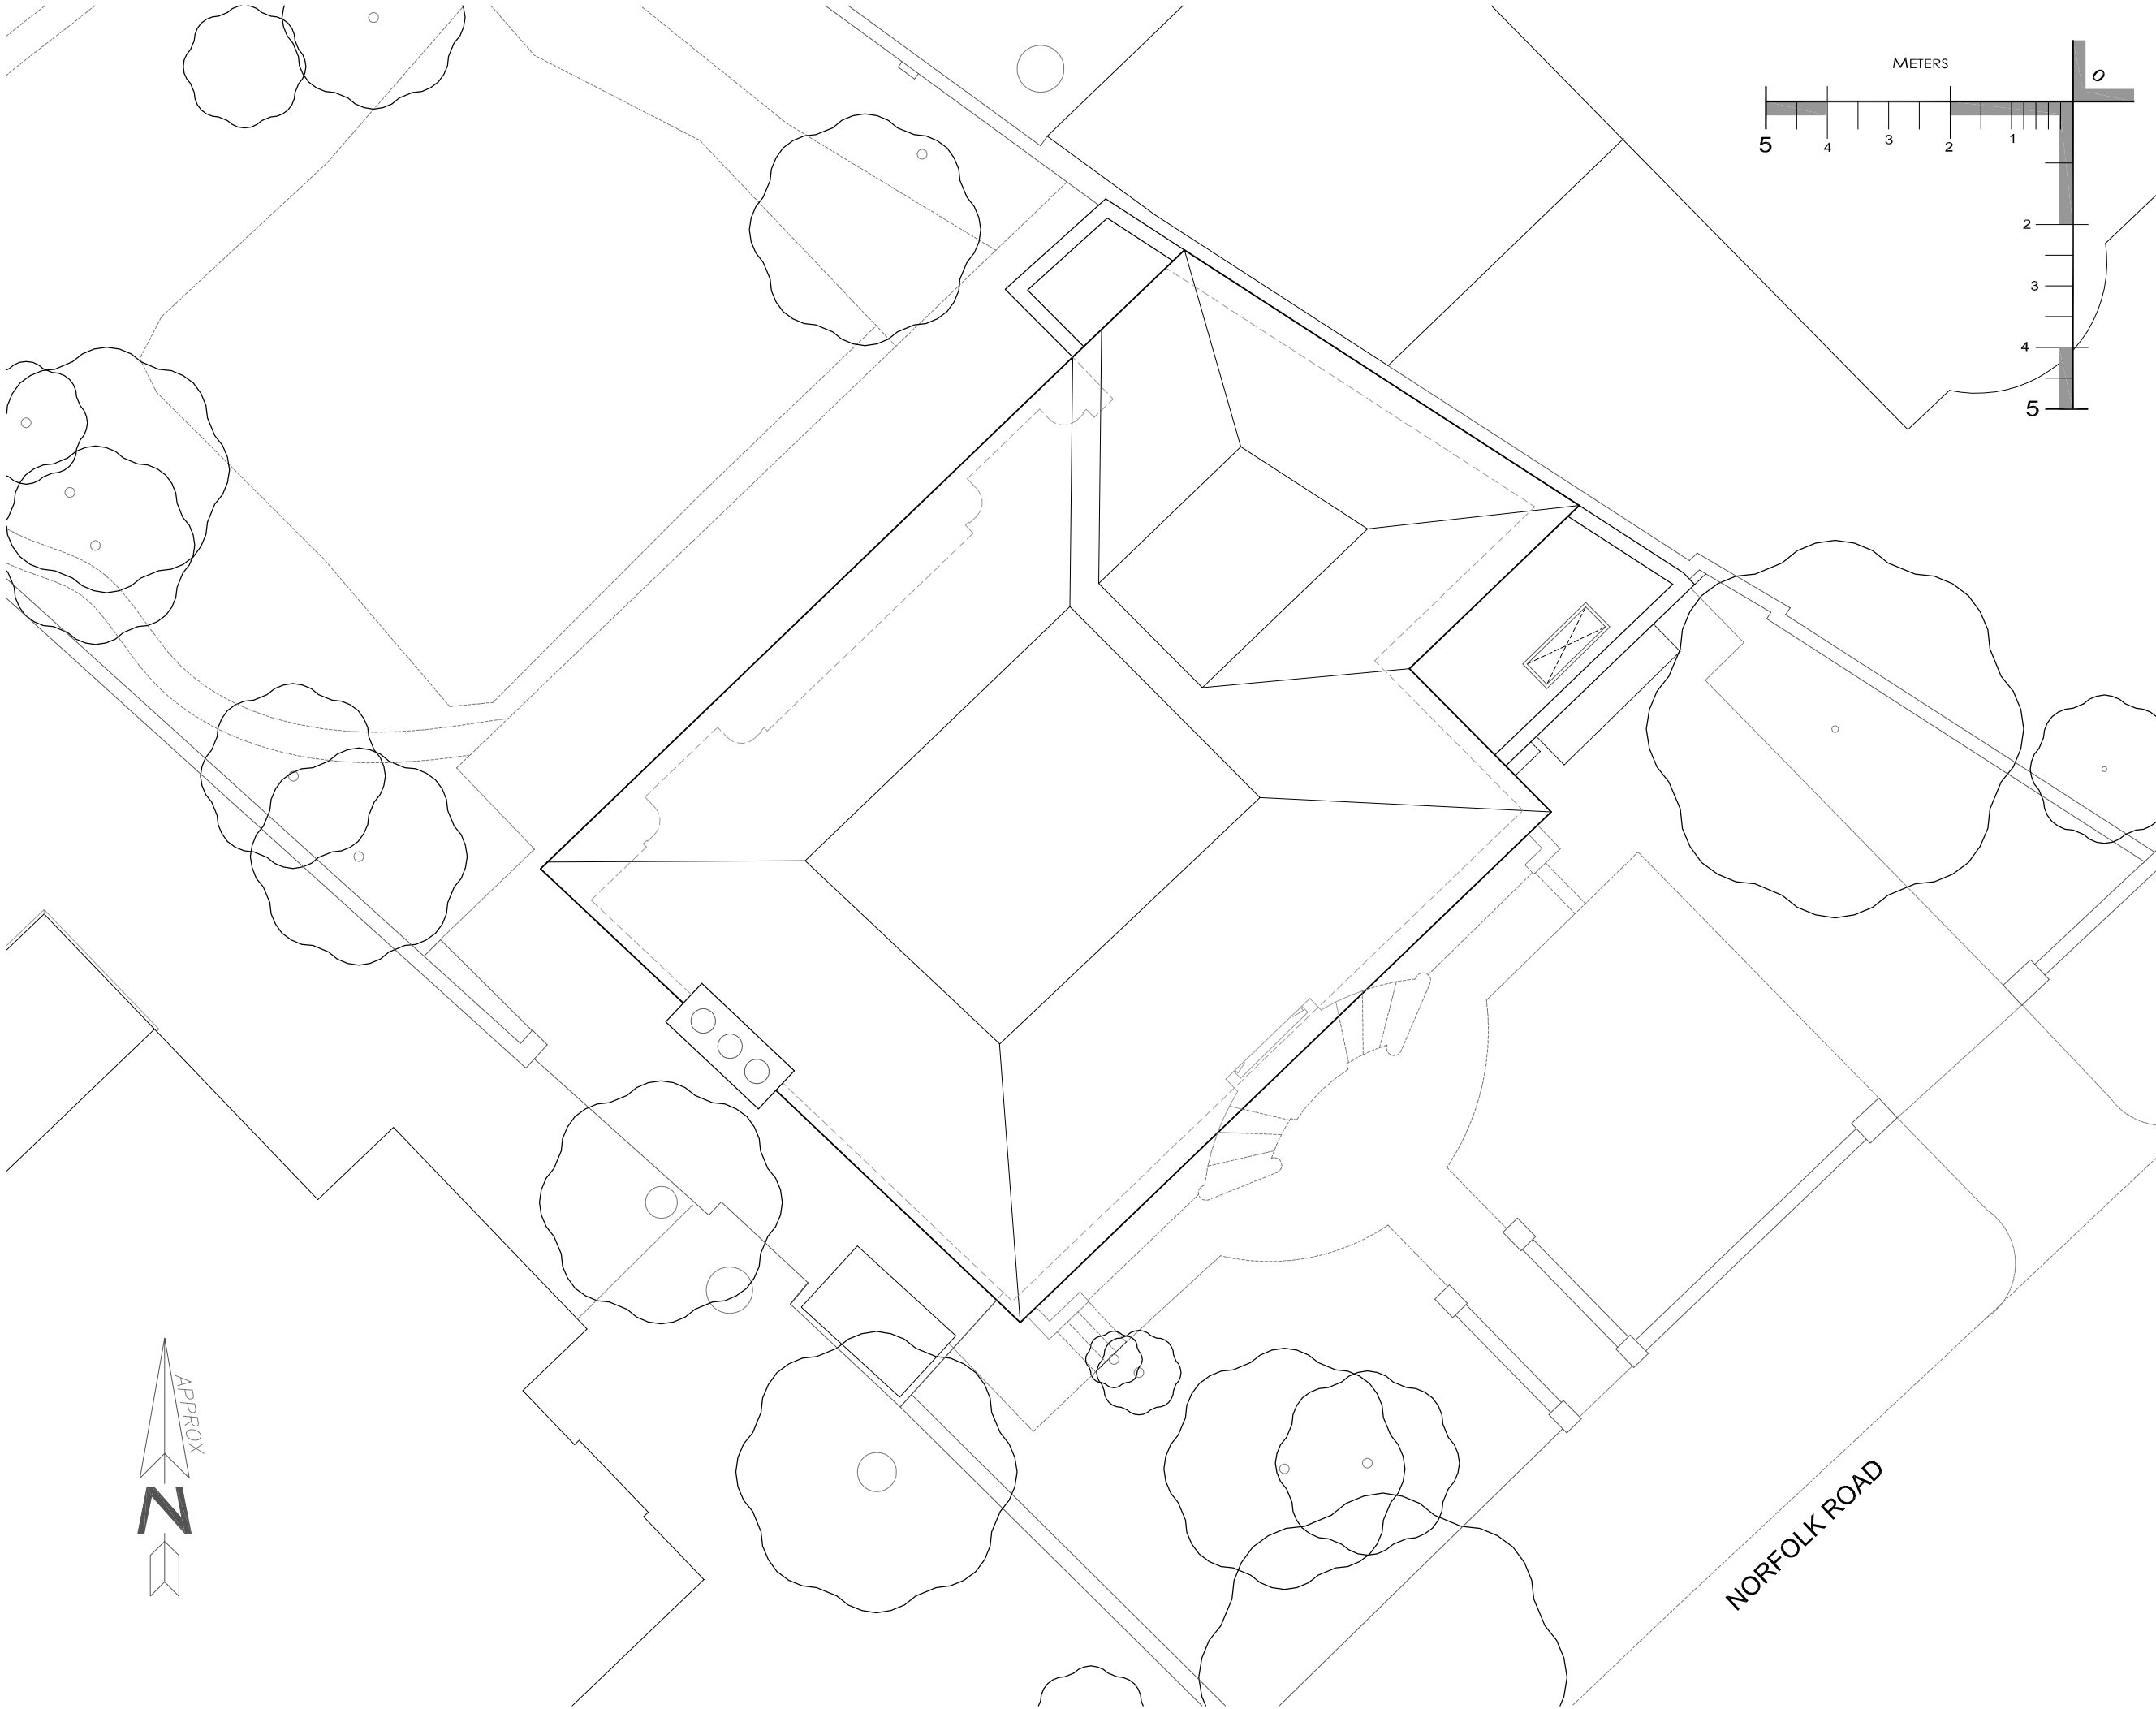

- No. Notes
1. Dimensions to be verified on site. Only figured dimensions are to be used and any discrepancies in dimensions are to be reported to the architect. No dimensions are to be scaled from printed drawings. Any areas indicated on this drawing are for guidance only. No responsibility is taken for their accuracy.
 2. There is a risk of injury or death in construction if the works are not properly planned and supervised. The contractor must not undertake any element of the work without first having carried out the necessary risk assessments and prepared detailed method statements.

no. revision. date.



Barrett Lloyd Davis Associates Ltd.
535, Kings Road, London, SW10 0SZ
Tel: 020 7838 5555
Fax: 020 7838 5556
e-mail: mail@blda.co.uk
www.blda.co.uk

job: NORFOLK ROAD
CAMDEN, NW8
proj: PRIVATE RESIDENCE
dwg: ROOF PLAN
EXISTING

dwg. type: EXISTING
dwg. status: PLANNING
drawn by SRH checked by NC approved by Architect
scale 1:50@ A1 size A1 date 14/05/12
job number drawing number revision
2724 013 p*