


Second Floor Plan- Proposed

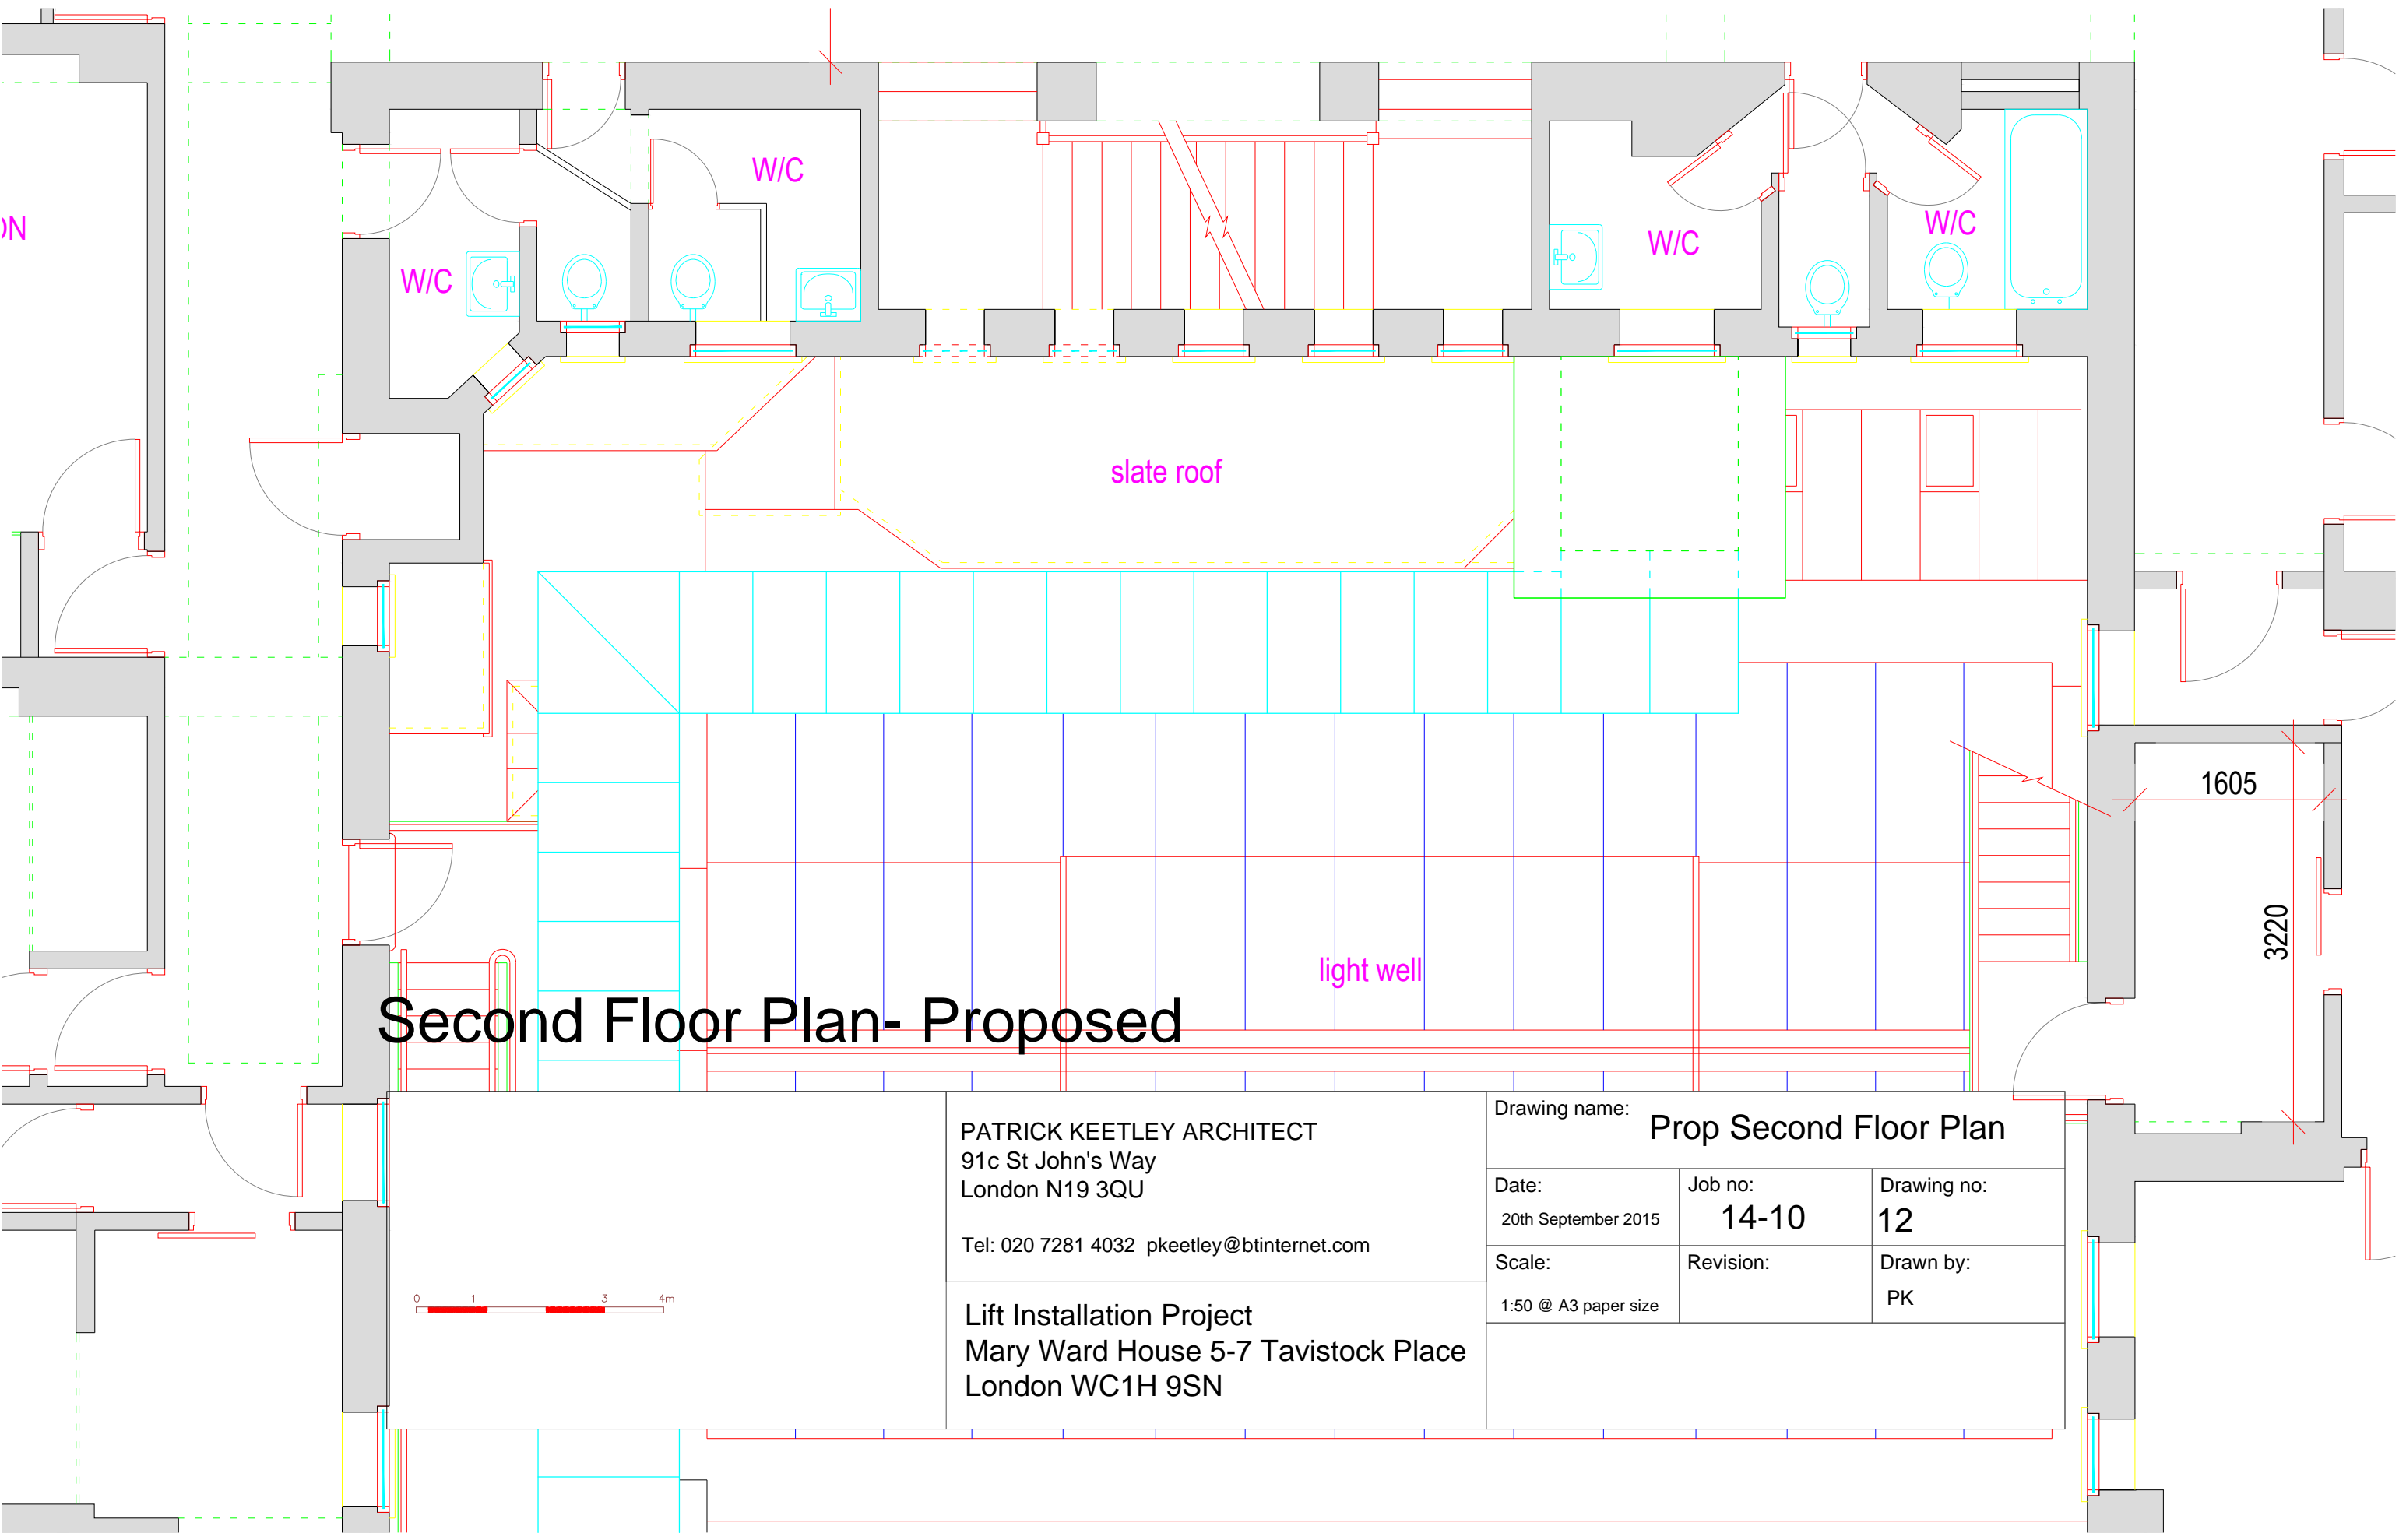

PATRICK KEETLEY ARCHITECT
91c St John's Way
London N19 3QU
Tel: 020 7281 4032 pkeetley@btinternet.com

Lift Installation Project
Mary Ward House 5-7 Tavistock Place
London WC1H 9SN

Drawing name: Prop Second Floor Plan		
Date: 20th September 2015	Job no: 14-10	Drawing no: 12
Scale: 1:50 @ A3 paper size	Revision:	Drawn by: PK