



Proposed Side Elevation

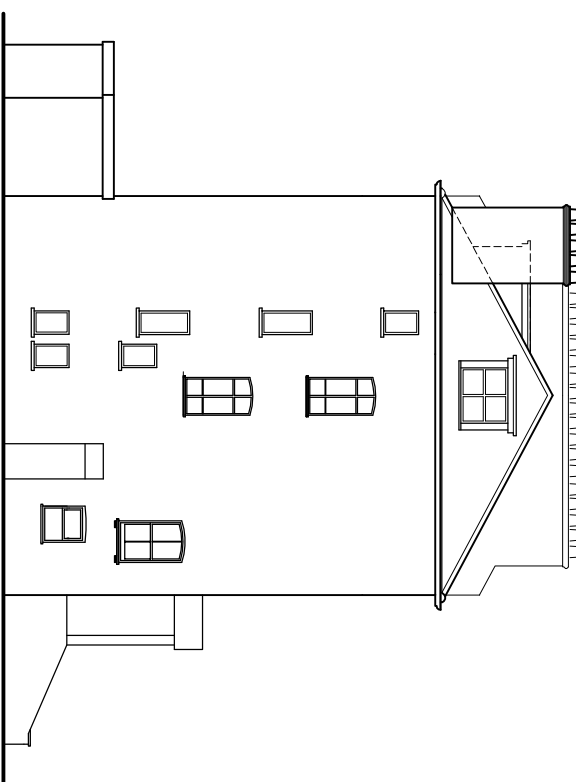



Proposed Rear Elevation




Proposed Side Elevation

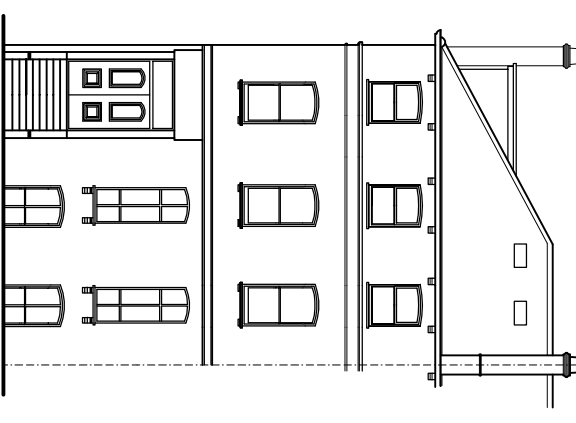

Proposed Front Elevation

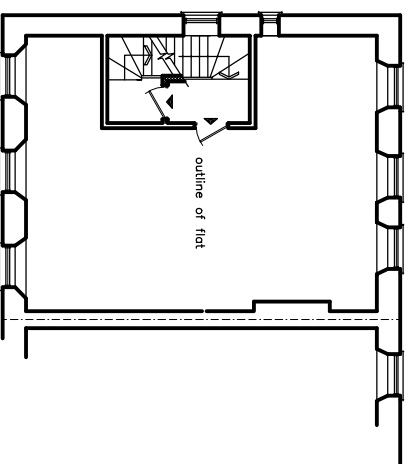 

Proposed 2nd Floor Plan

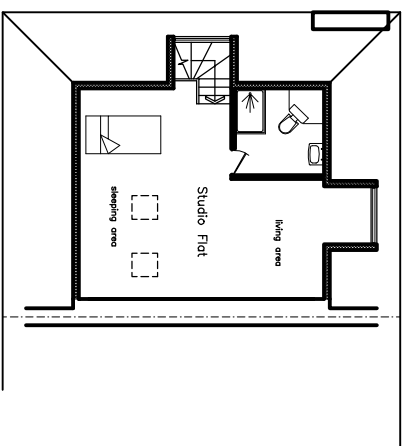

Proposed Loft Plan

Rev:



6 Wrotham Business Park
Barnet, Herts
EN5 4SZ
t: 0208 275 1080
e: enquiries@planningconsent.com
w: www.planningconsent.com

Drawing Title: Proposed Floor Plans and Elevations
Scale: 1:200@A3
Drawn: ttd

Project: Loft conversion to form studio flat
Date: September 2015

Location: 149 Abbey Road
London NW6 4SS
Drawing No: 4733 05

Copyright and design right held by Stuart Henley & Partners Ltd. No unauthorised reproduction permitted.