



Lower-ground floor

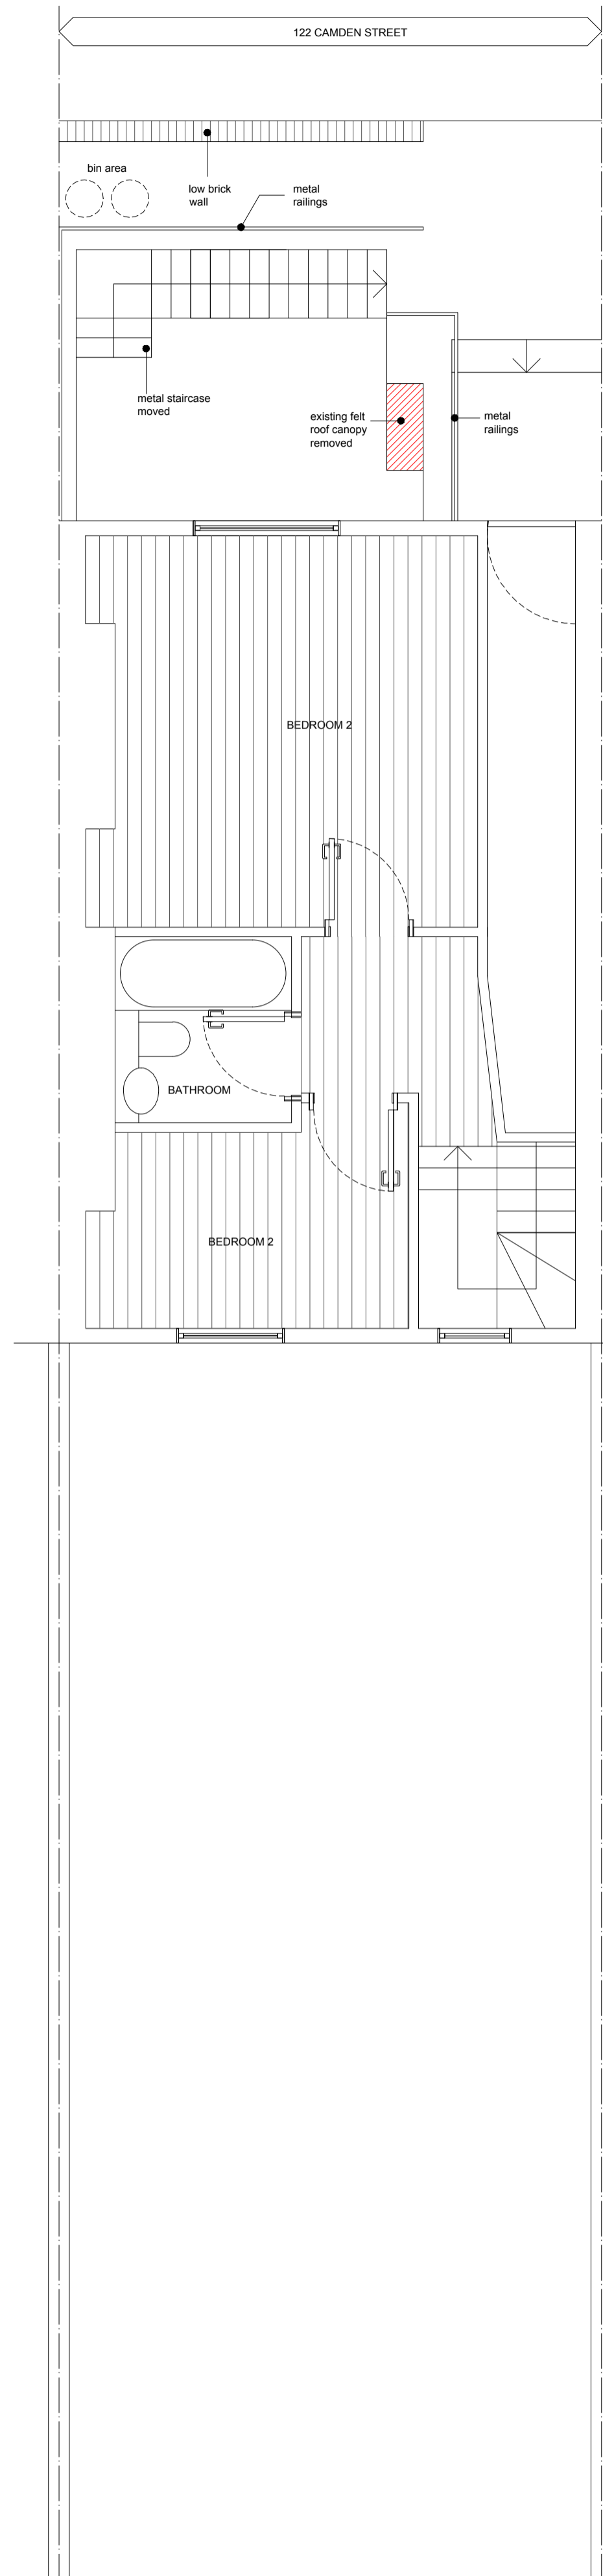

Ground floor



Rear elevation

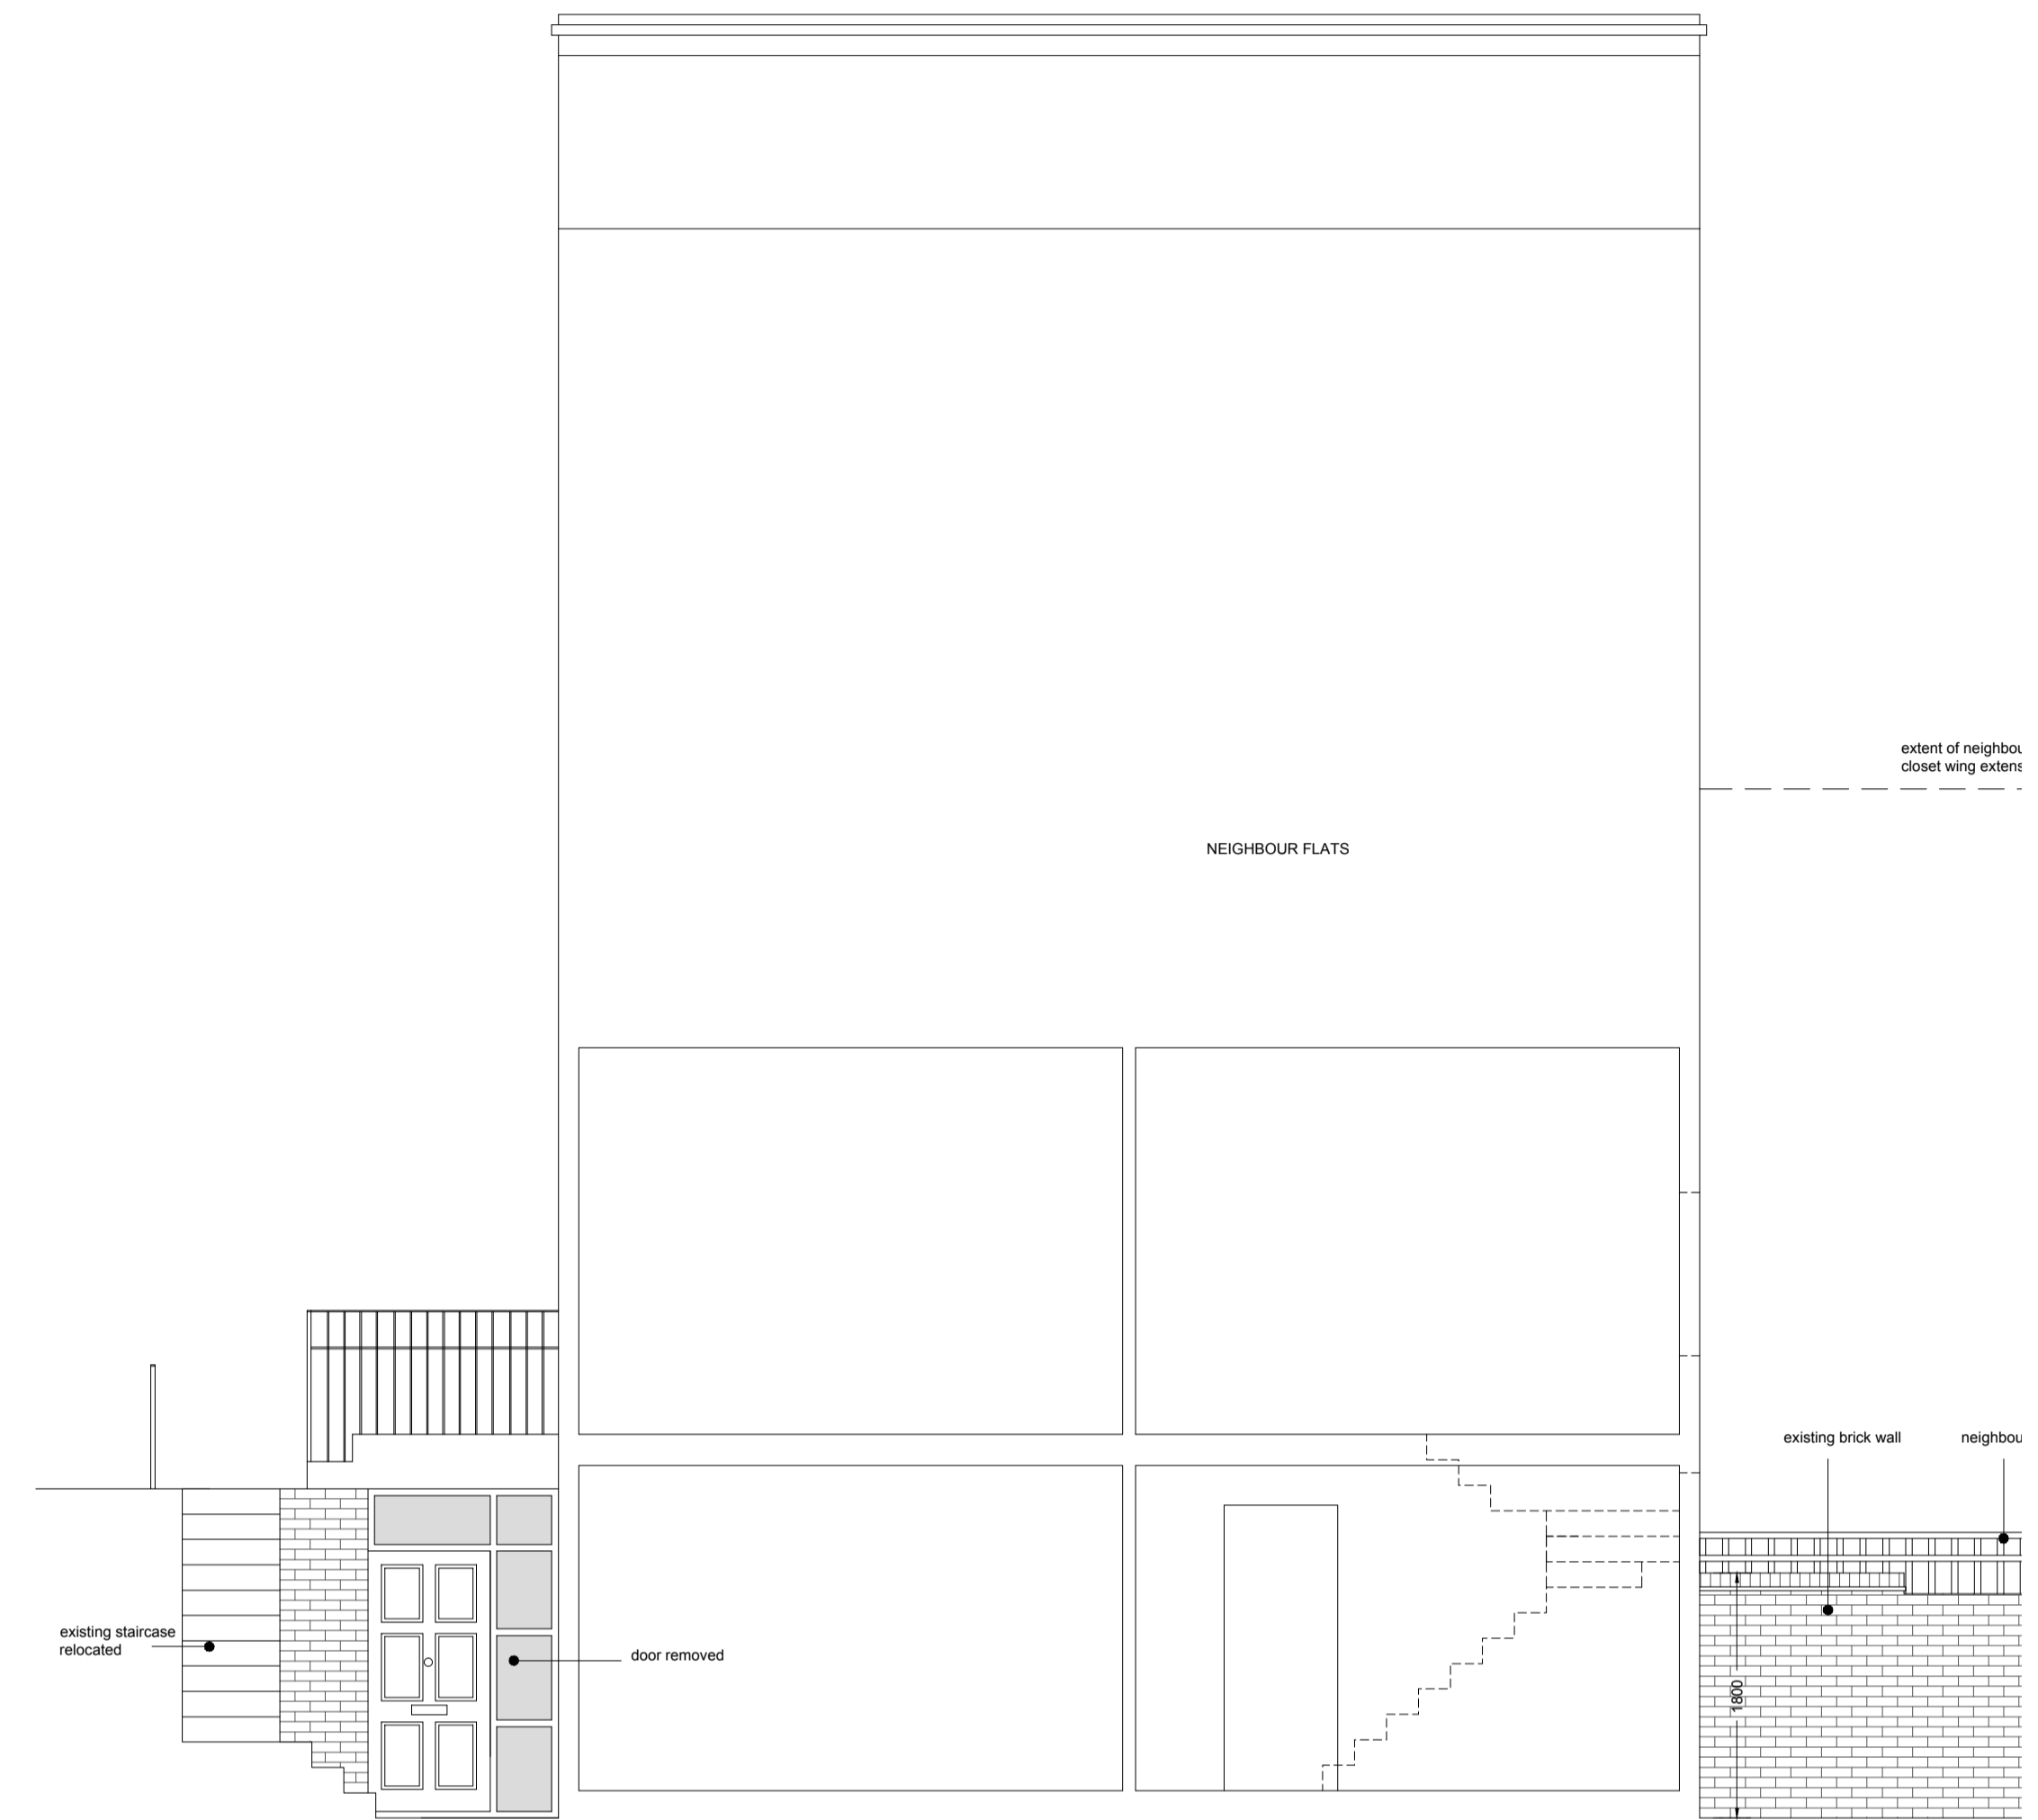

Side elevation



**FCarchitects**

Do not scale from drawing

To be read in conjunction with specifications and schedules

All dimensions and notations are indicative and must be checked on site before purchasing or manufacturing any item or component

The architect or CA must be notified of any discrepancies immediately

|             |                     |
|-------------|---------------------|
| REV C       | 31/10/15            |
| REV B       | 30/10/15            |
| REV A       | 14/09/15            |
| FIRST ISSUE | 08/09/15            |
| PROJECT     | 122A Camden Street  |
| SCALE       | 1:50                |
| SCALE       | A1 0m 1m            |
| STANDS      | Planning            |
| TITLE       | Existing            |
| DWG No      | PA3_AL(0) 001 rev C |