

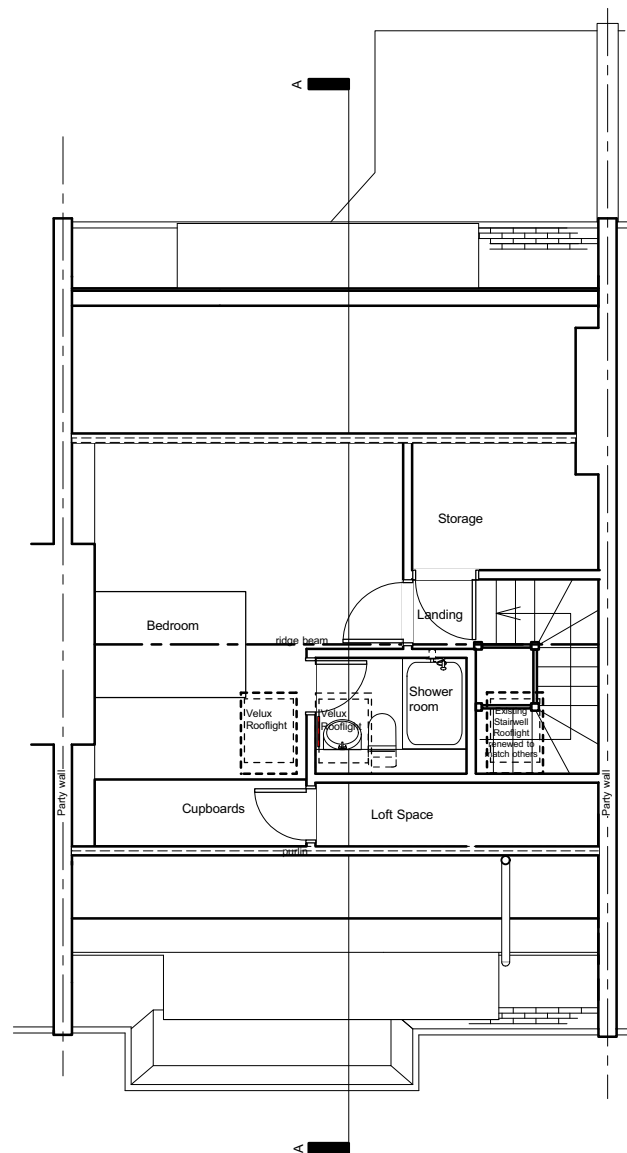



APPROVED 2nd FLOOR PLAN

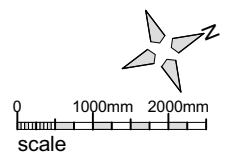

APPROVED ATTIC PLAN

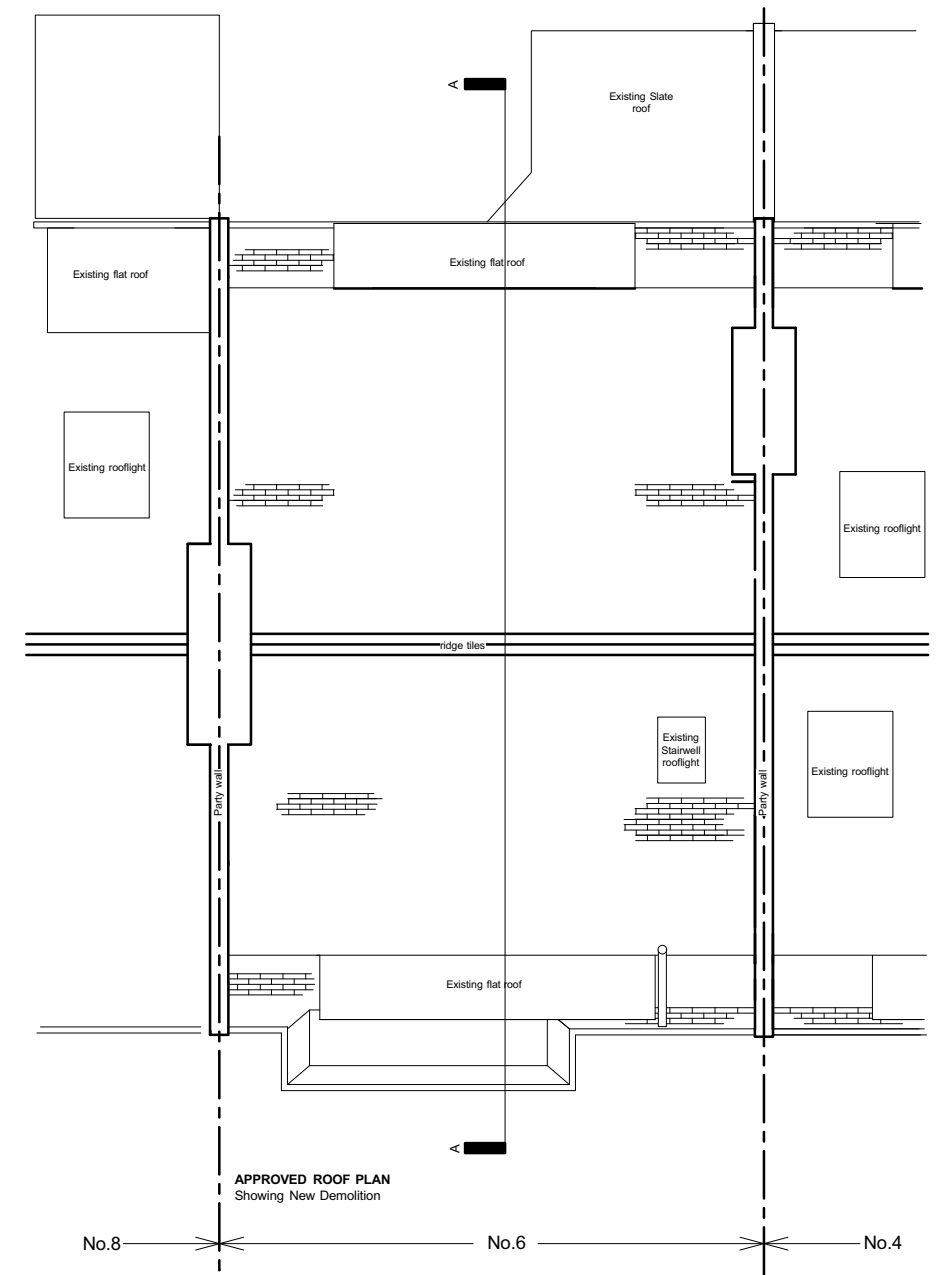

Client Pierson Austin	 PATRICK MINNS ARCHITECTS 6 St Marks Crescent London NW1 7TS patrick@patrickminns.com	Drawing APPROVED 1st, LOFT and ROOF PLANS with DEMOLITION	Revision P1 Window nos. added 16.10.15	Scale 1:100 @ A3	Job No. 468	Drawing No. 41P1	1. All Dimensions and Levels to be checked on Site 2. This drawing must not be scaled 3. Refer to drawings & specification prepared by the Structural engineer and specialist subcontractors 4. Copyright reserved
Project 6 Glenmore Road NW3 4DB				Date AUG 2015	Drawn By PM		