


ALL DIMENSIONS ARE IN mm UNLESS NOTED OTHERWISE

N.G.R | E: 527371 N: 185102
 CONCESSION REQUIRED | NO

Note:
 A desktop appraisal has been undertaken on the new poles capability to support the new antennas/dishes. this shows that the new support poles will probably be capable of supporting the new antennas/dishes. this will be confirmed by Structural Calculations at DD stage.

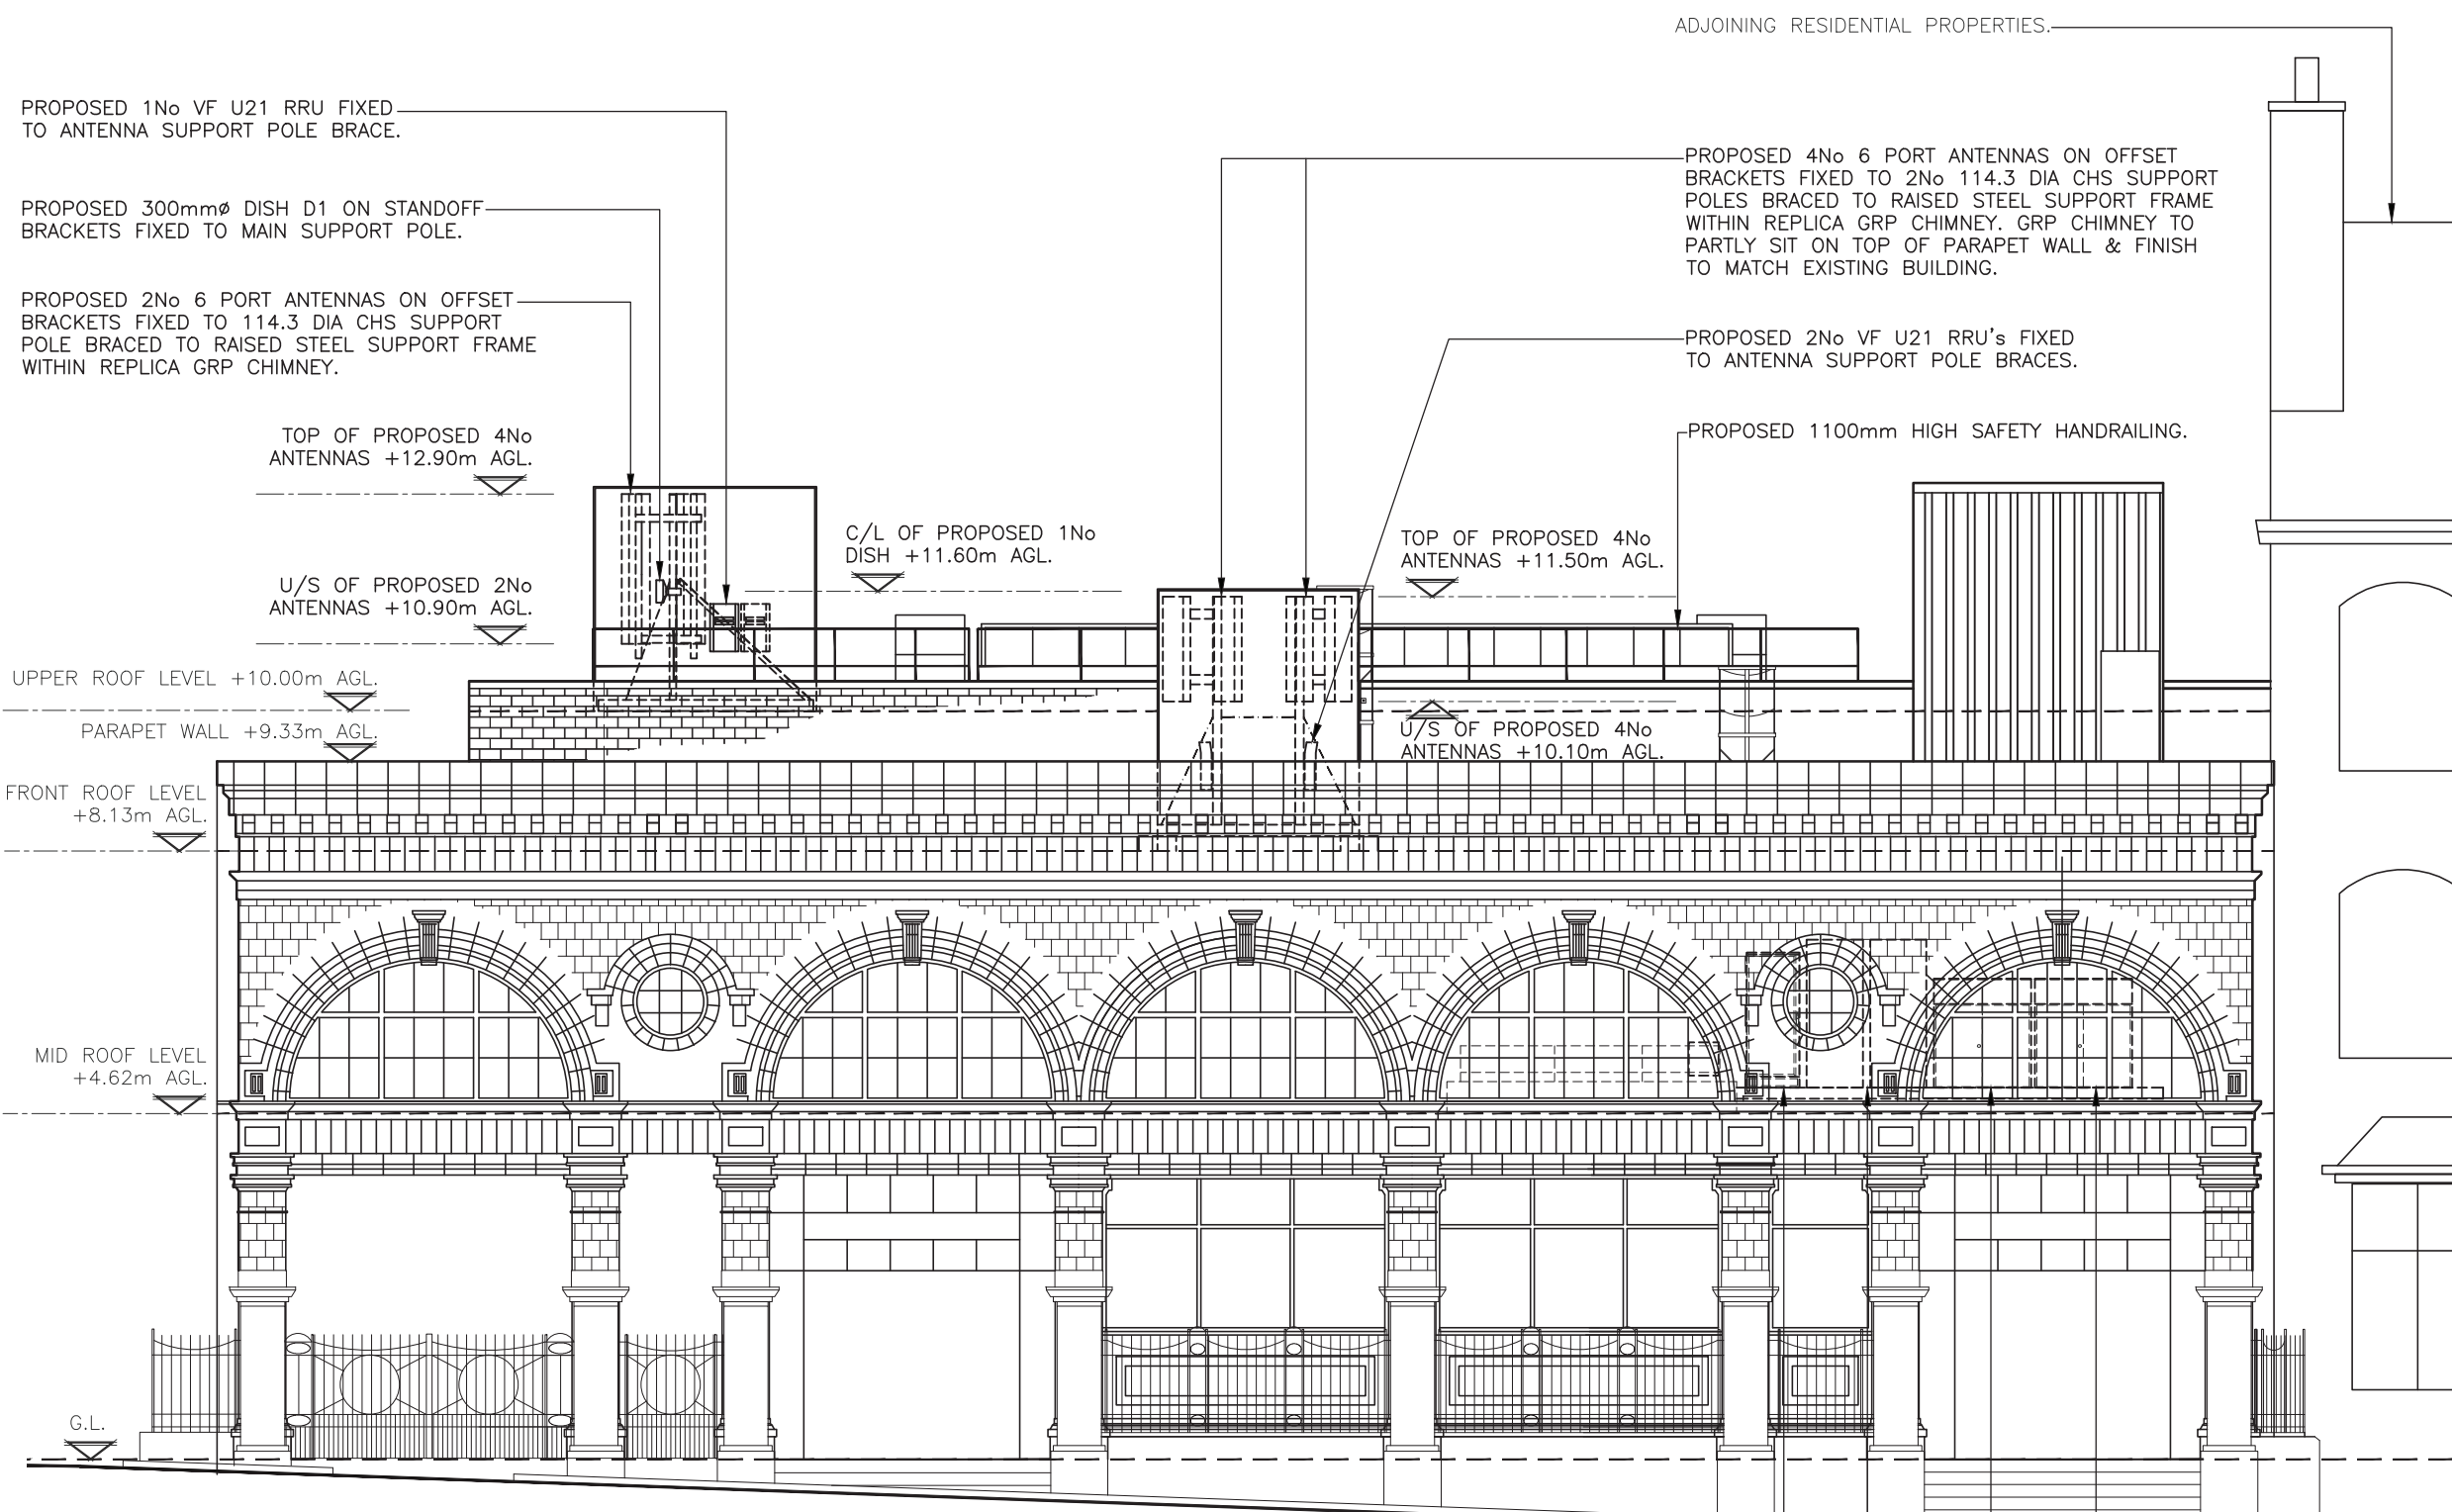

C	Bearing update, Future RRU's shown	TM	MT	25.08.15
B	Cell Name & drawings amended	GS	MT	12.08.15
A	Issued for Approval	GS	MT	03.08.15
REV	MODIFICATION	BY	CH	DATE



CTIL - BEACON

Cell Name		Opi
HAVERCOURT		-
Cell ID No		
CTIL	TEF	VF
148391	072448	47008

Site Address / Contact Details
 190 HAVERSTOCK HILL
 BELSIZE PARK
 LONDON
 NW3 2AL

Drawing Title: PROPOSED SITE ELEVATION		Dwg Rev:
Purpose of issue: PLANNING		C
Drawing Number: 300		C
Surveyed By: ooo	Original Sheet Size: A3	Pack Issue
Drawn: GS	Date: 03.08.15	Checked: MT
	Date: 03.08.15	C

PROPOSED SOUTH WEST ELEVATION
 (1:100)



The drawings comply with TEF & Vodafone Standard ICNIRP guidelines.
 Designed in accordance with CTIL document: SDN0008