



ISSUE	DATE	REV.
For Planning	21/09/2015	

allsopgollingsarchitects
 holborn studios, 49-50 eagle wharf road, london n1 7ed t. 020 7253 2622 www.allsopgollings.com

0 5 10 15 20 25
 SCALE BAR

Notes:
 - Unless indicated below, this drawing is for information only.
 - Do not scale. Use figured dimensions only. All dimensions to be checked on site.

PROJECT Northways Parade, London NW3 5EN		
TITLE Site Location Plan -units 16 & 17		
SCALE 1:500@A3	DATE Aug 2015	DRAWING NO.
		137_008

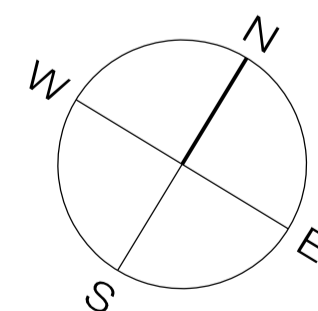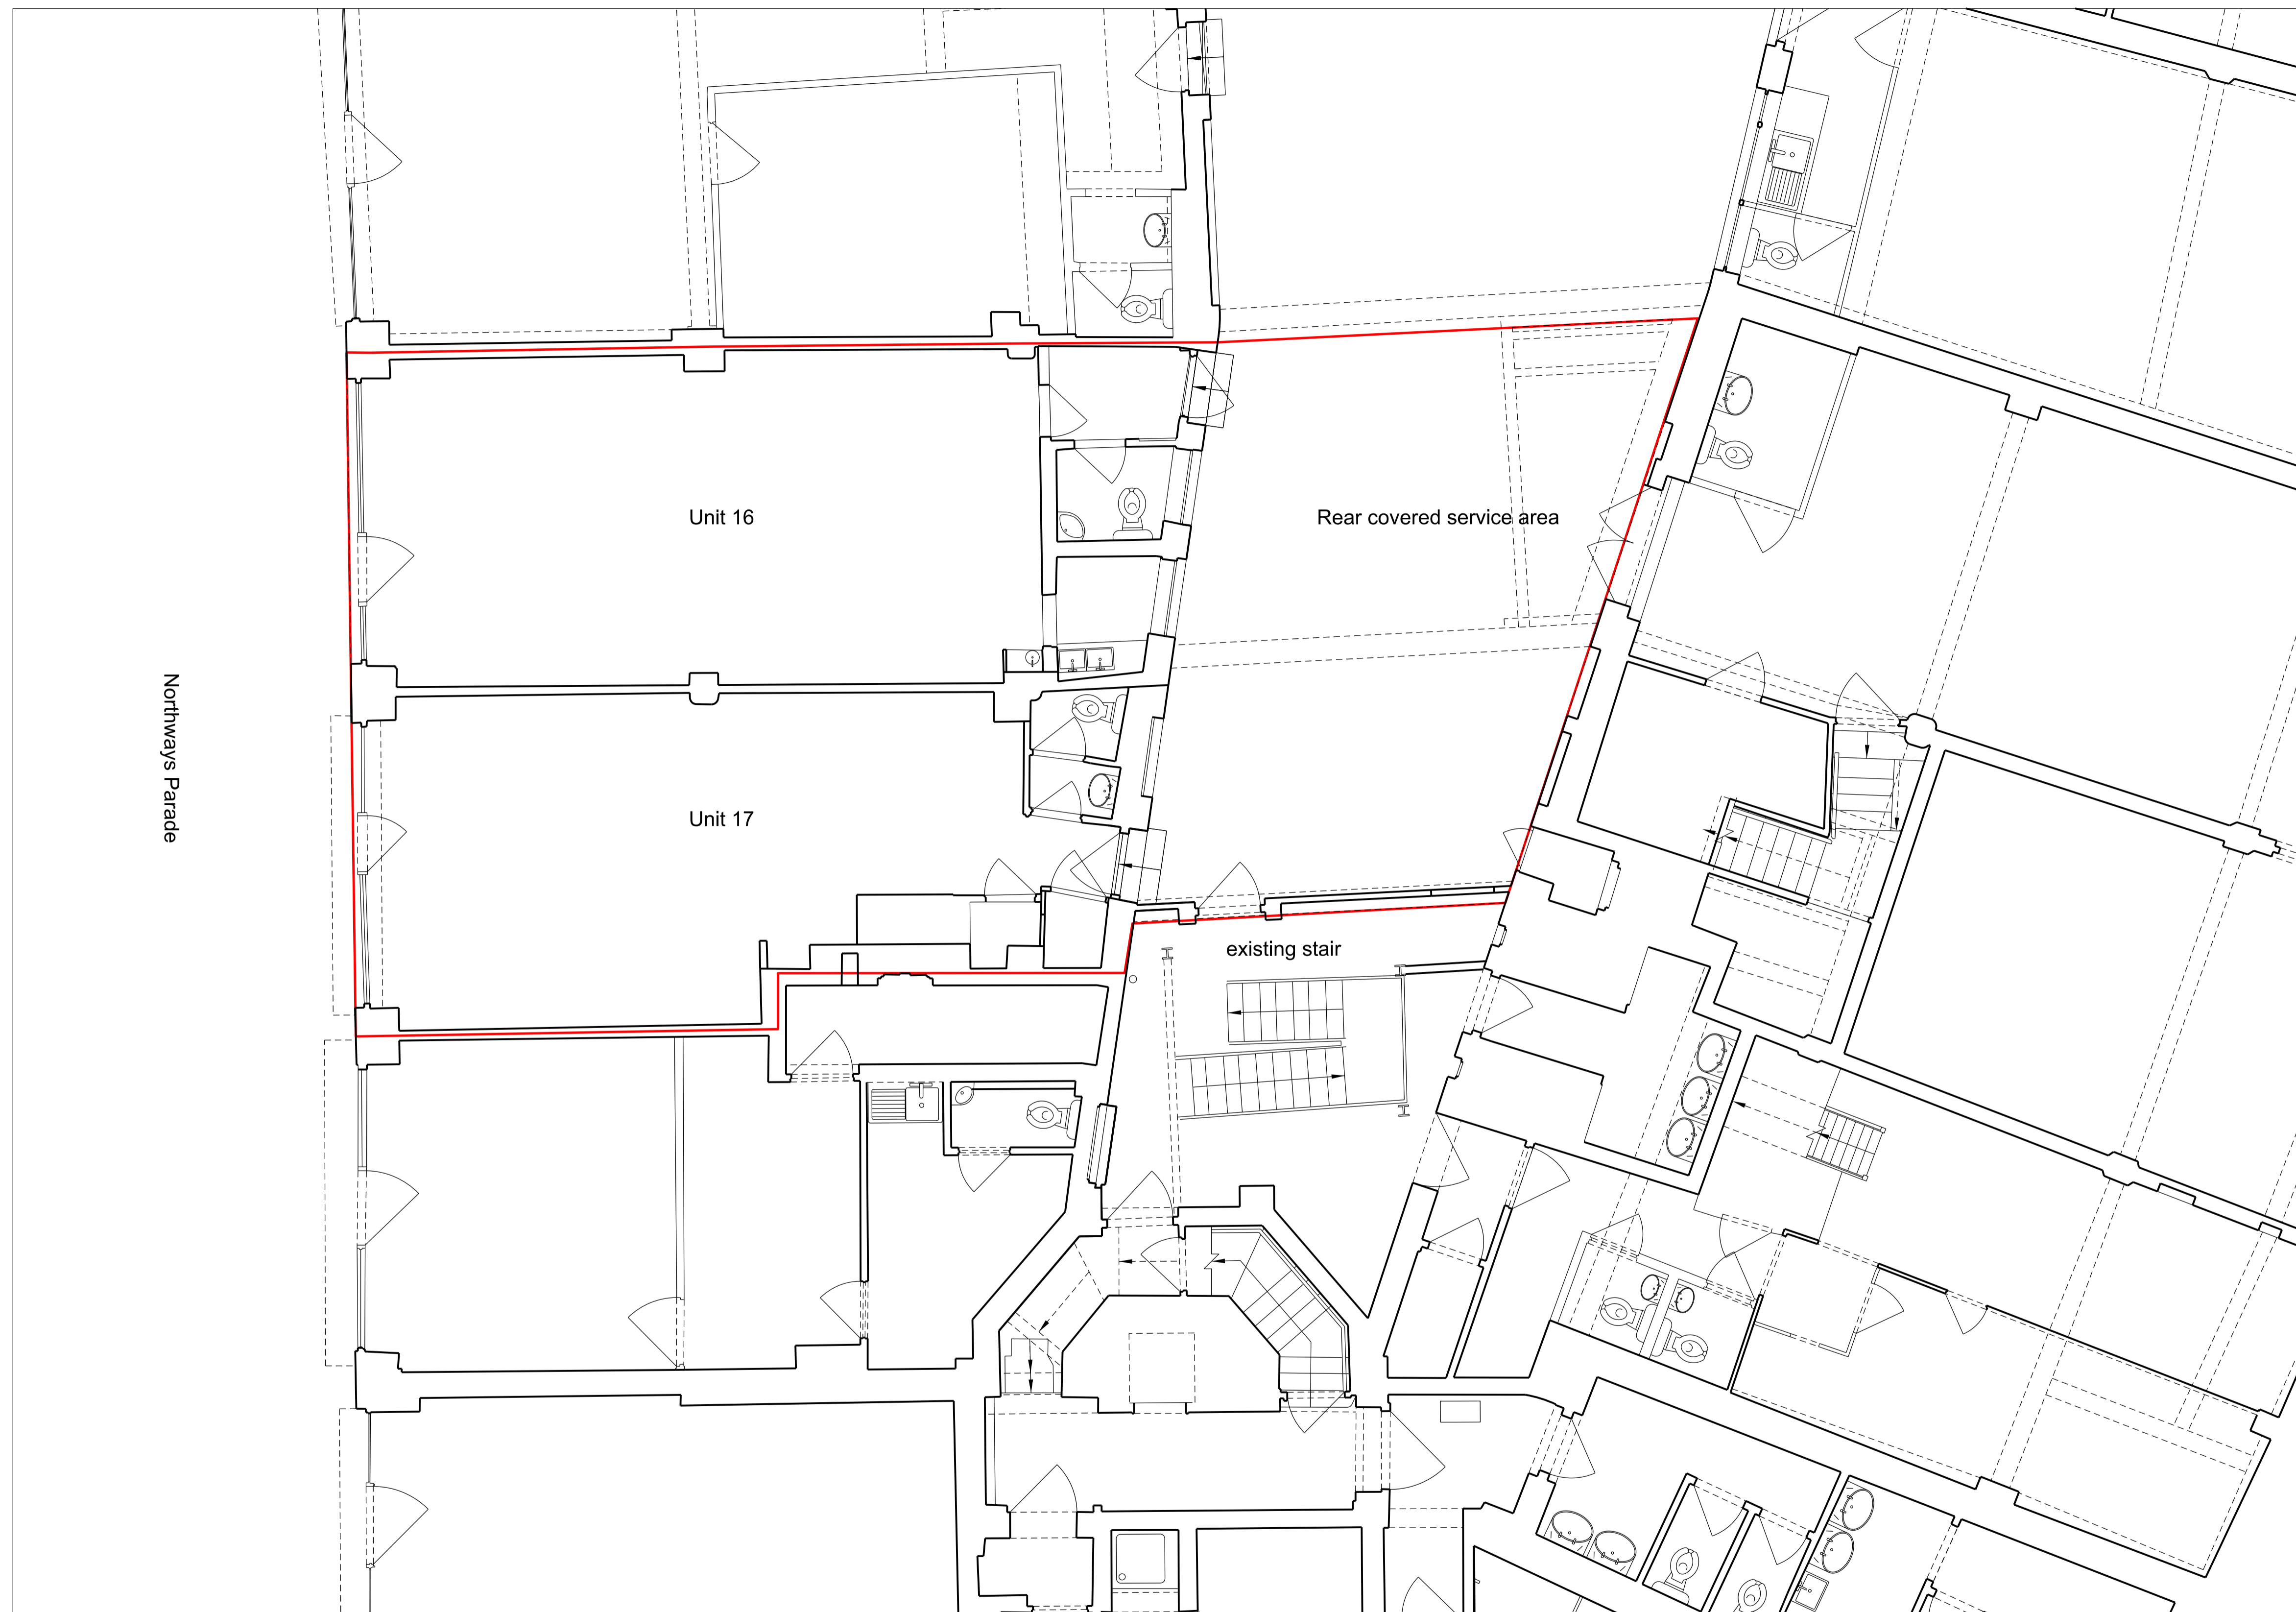


ISSUE	DATE	REV.
For Planning	21/09/2015	

allsopgollingsarchitects
 holborn studios, 49-50 eagle wharf road, london n1 7ed t. 020 7253 2622 www.allsopgollings.com

0 1 2 3 4 5
 SCALE BAR


Note:
 - Unless indicated below, this drawing is for information only.
 - Do not scale. Use figured dimensions only. All dimensions to be checked on site.

PROJECT Units 16-17, Northways Parade, London NW3 5EN		
TITLE Existing Lower Ground Floor Plan Units 16 & 17		
SCALE 1:100@A3 1:50@A1	DATE Aug 2015	DRAWING NO.
		131_140

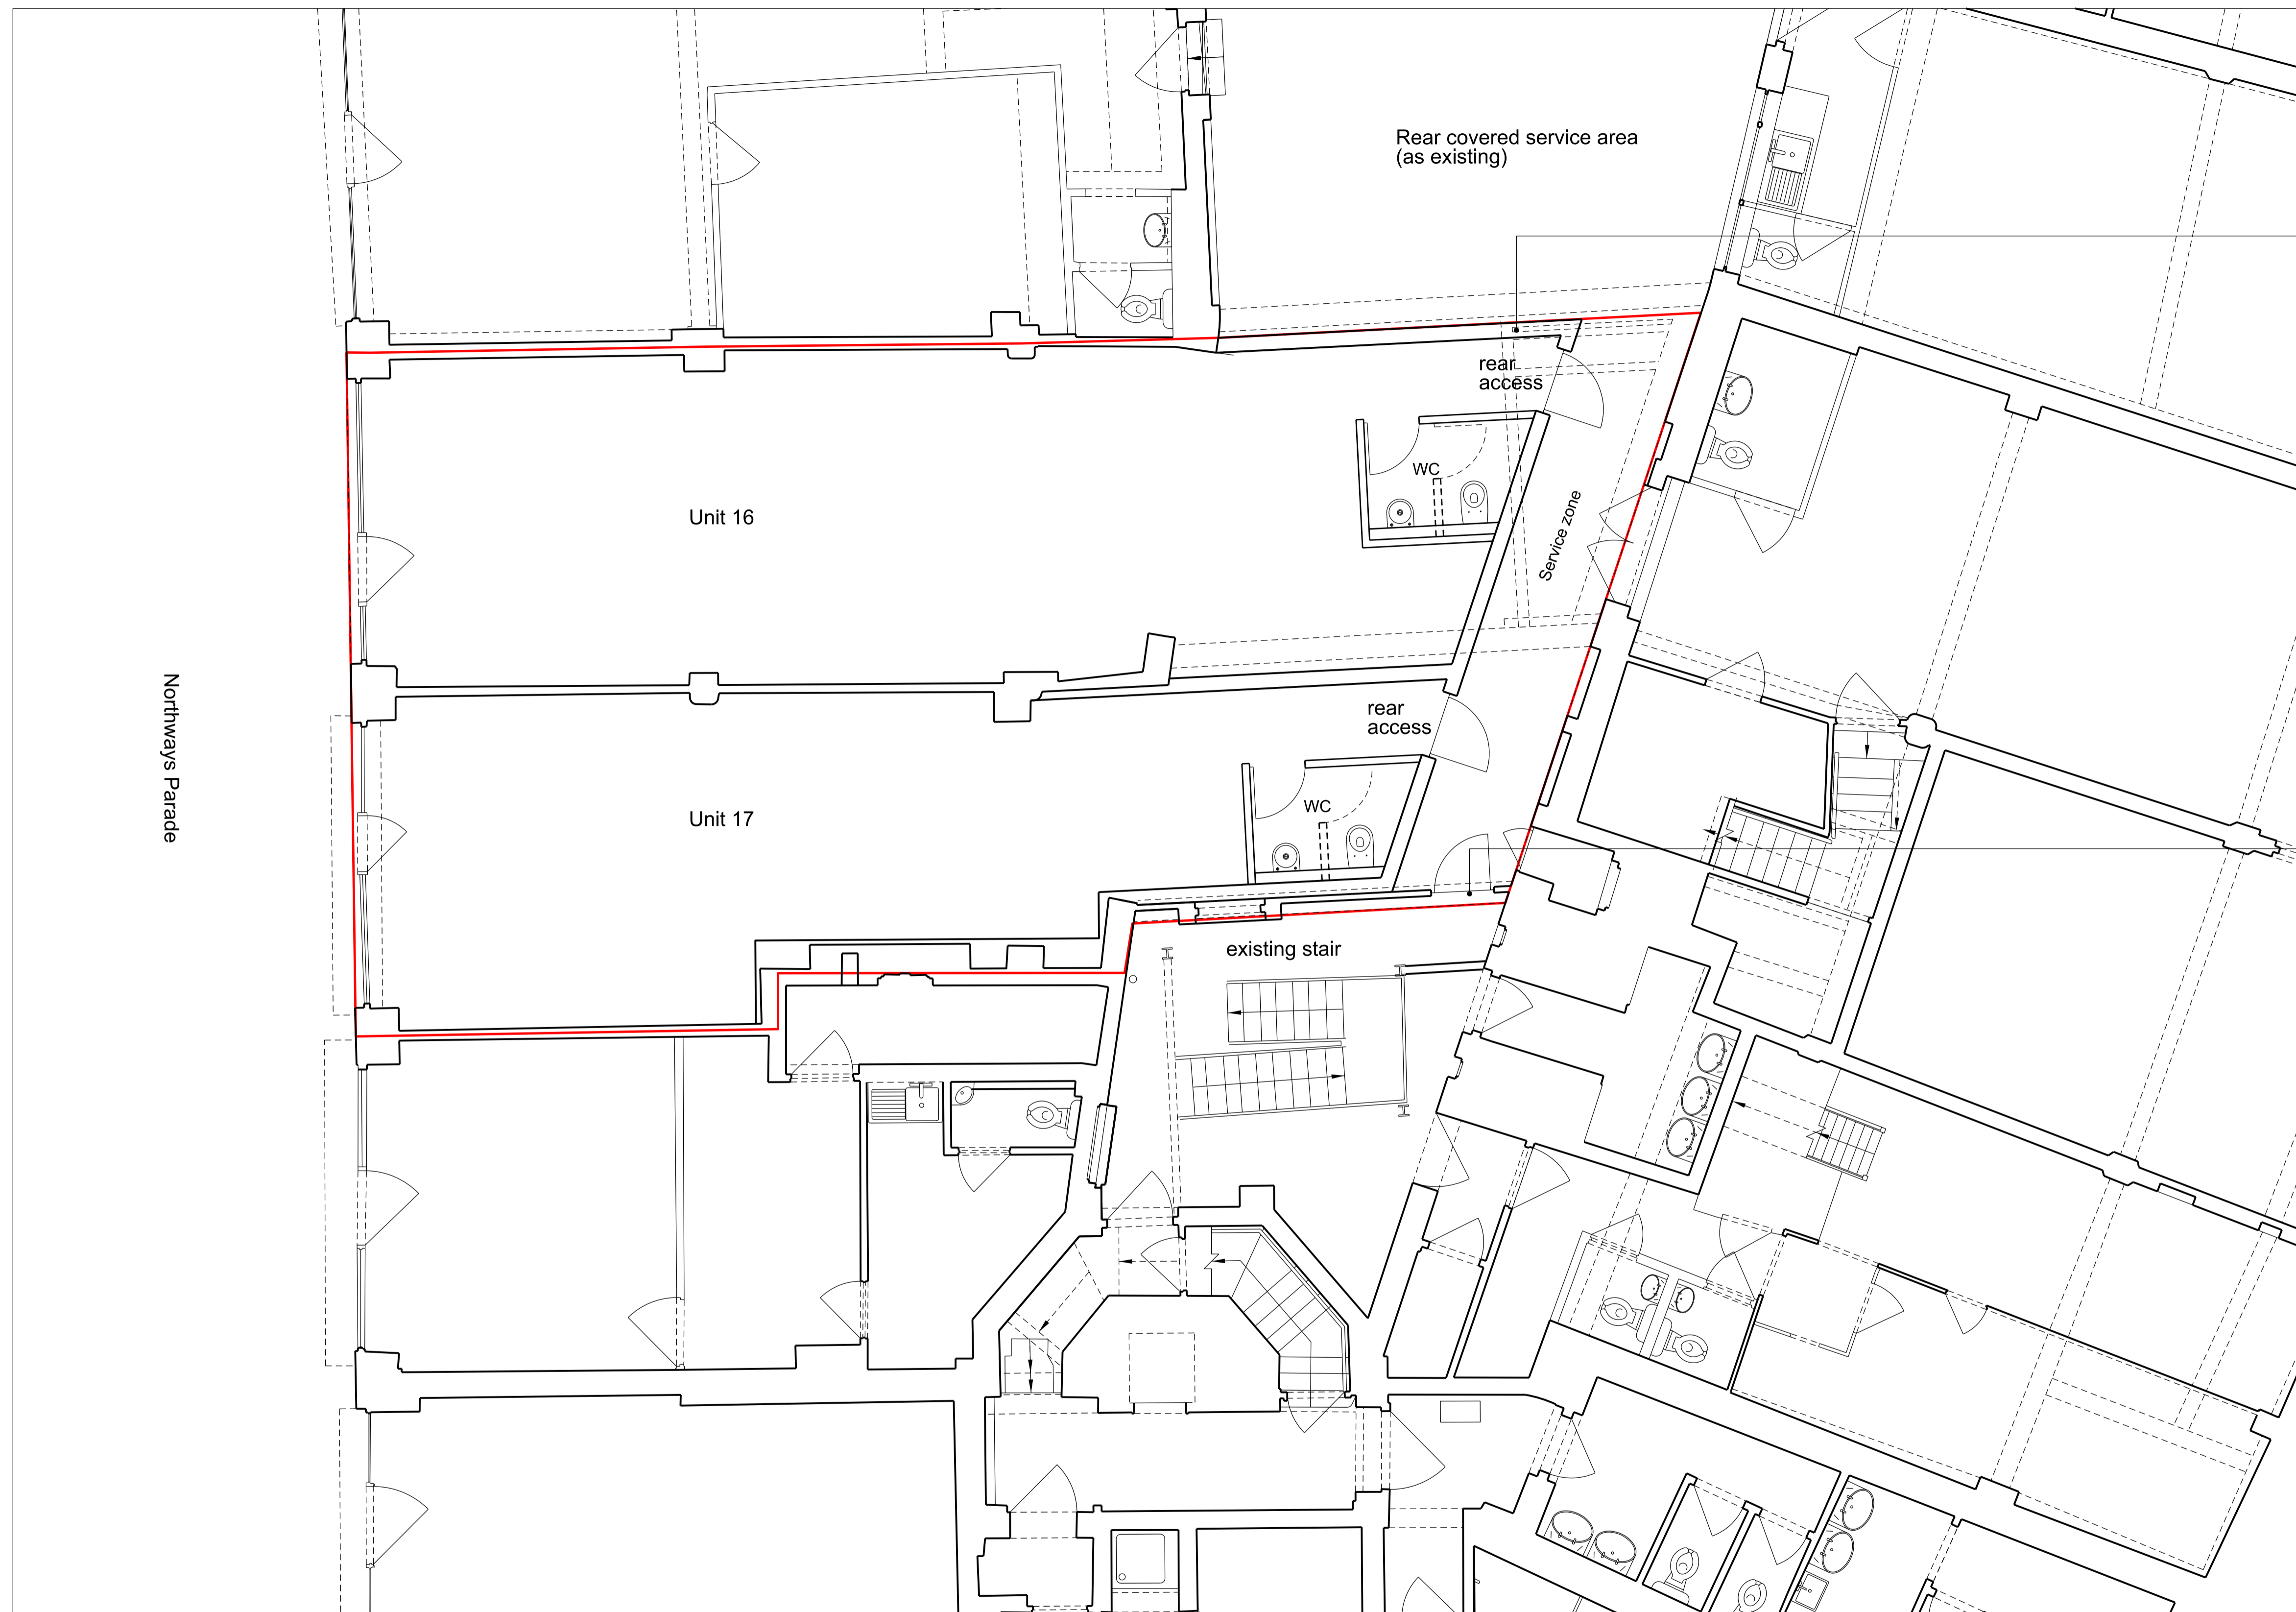

New blockwork wall

Relocated door to service zone

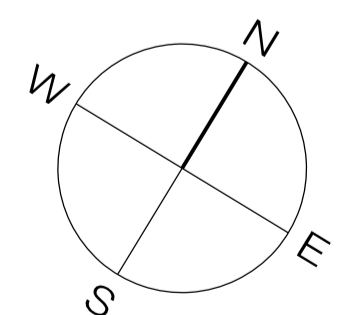


ISSUE	DATE	REV.
For Planning	21/09/2015	

allsopgollingsarchitects
 holborn studios, 49-50 eagle wharf road, london n1 7ed t. 020 7253 2622 www.allsopgollings.com

0 1 2 3 4 5
 SCALE BAR

Note:
 - Unless indicated below, this drawing is for information only.
 - Do not scale. Use figured dimensions only. All dimensions to be checked on site


PROJECT Units 16-17, Northways Parade, London NW3 5EN		
TITLE Proposed extension to Lower Ground Floor Plan Units 16 & 17		
SCALE 1:100@A3 1:50@A1	DATE Aug 2015	DRAWING NO.
		131_142

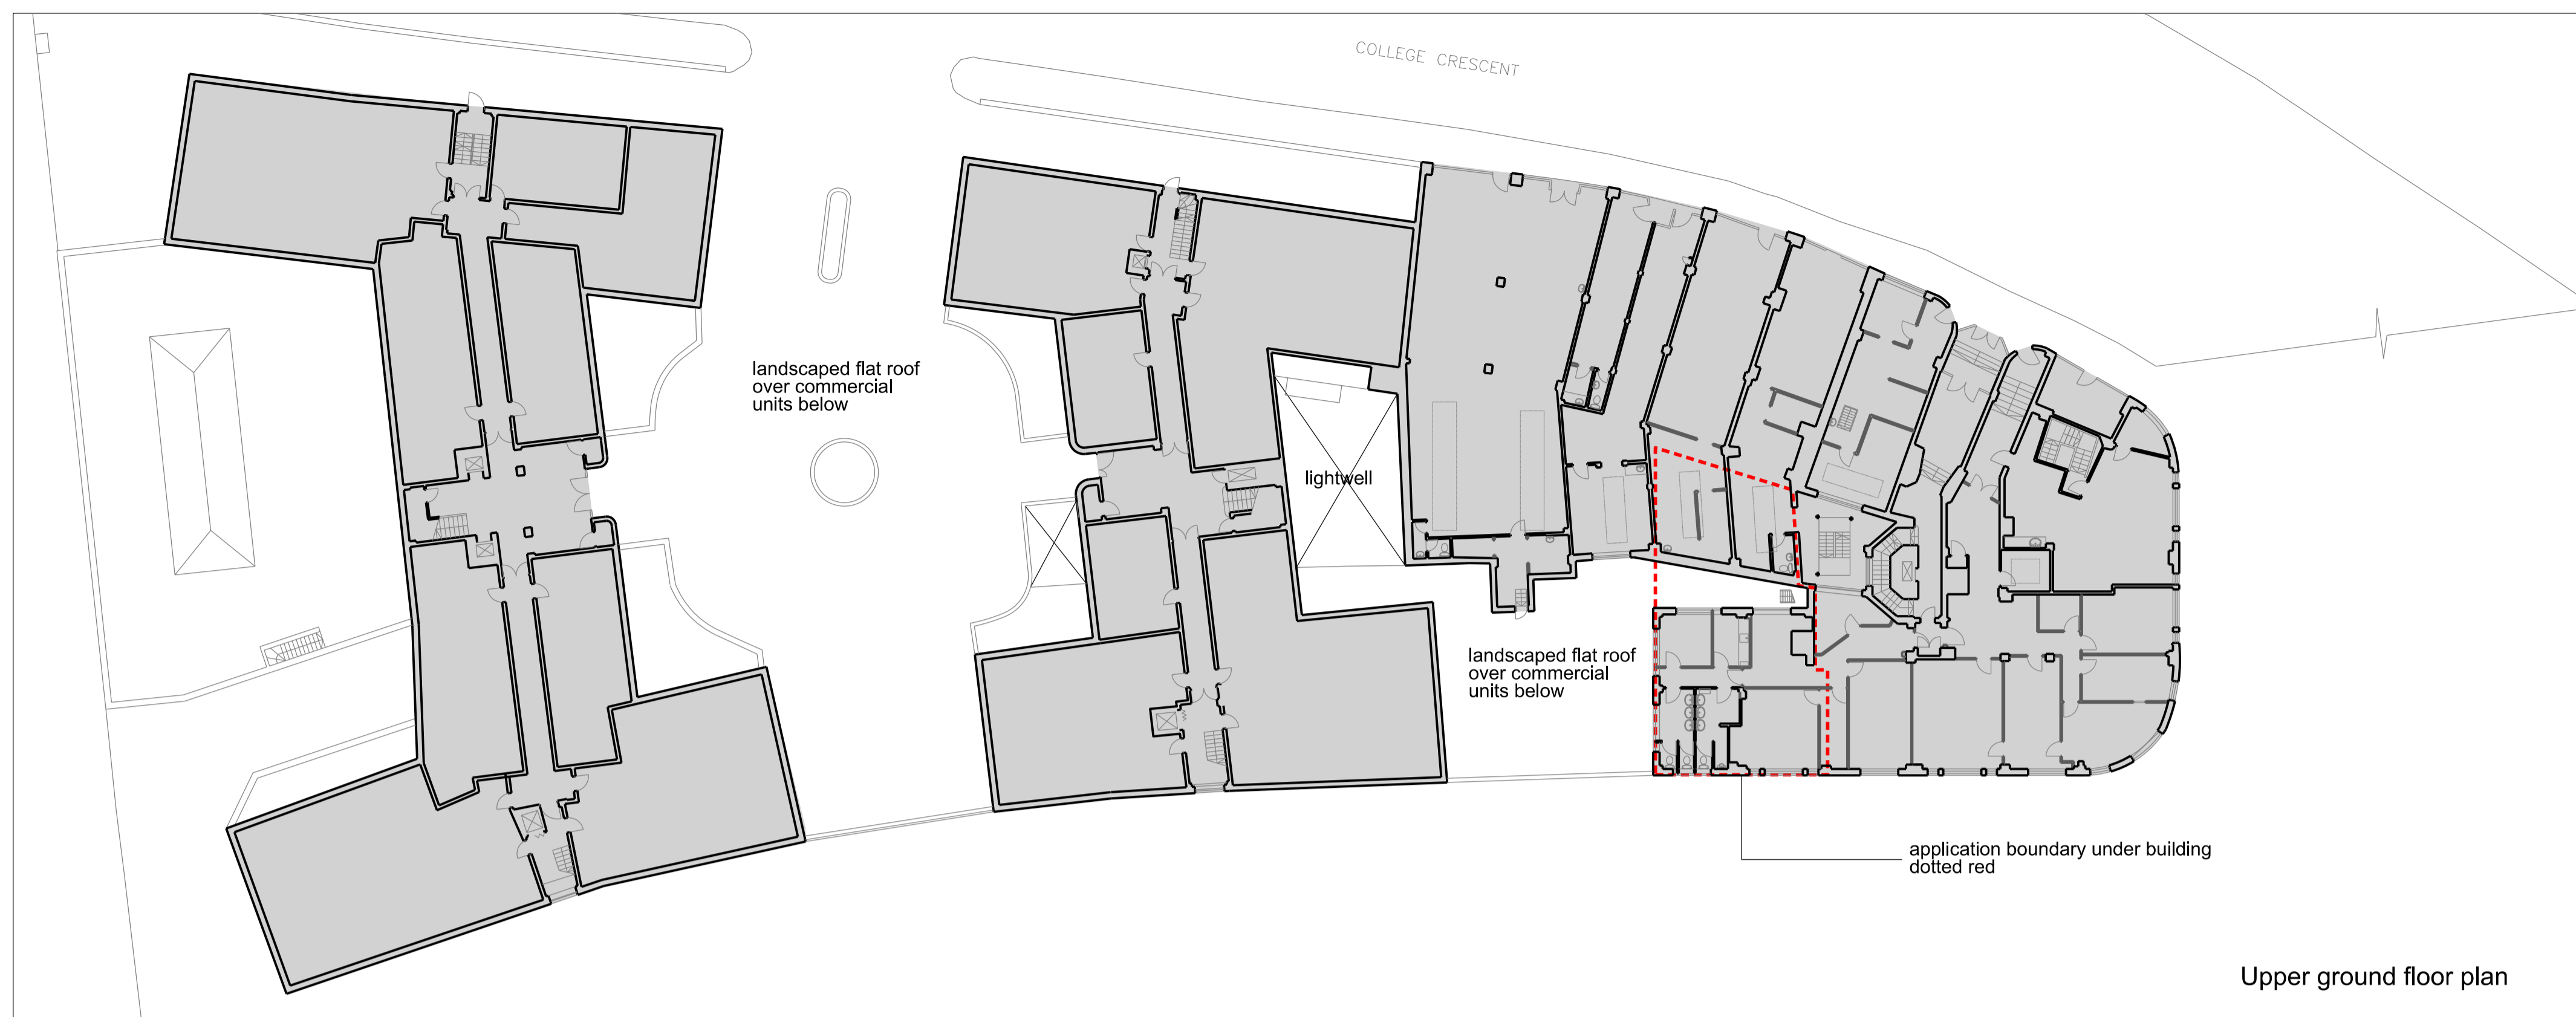

Upper ground floor plan



Lower ground floor plan

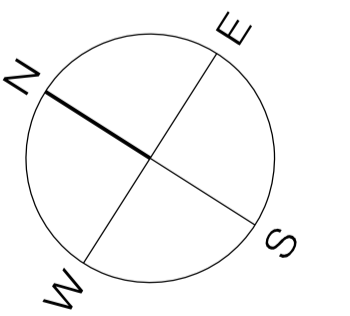

ISSUE	DATE	REV.
For Planning	21/09/2015	

allsopgollingsarchitects
 holborn studios, 49-50 eagle wharf road, london n1 7ed t. 020 7253 2622 www.allsopgollings.com

0 5 10 15 20 25
 SCALE BAR

Note:
 - Unless indicated below, this drawing is for information only.
 - Do not scale. Use figured dimensions only. All dimensions to be checked on site

PROJECT Units 16-17, Northways Parade, London NW3 5EN		
TITLE Context plans for units 16 & 17		
SCALE 1:500@A3 1:250@A1	DATE Aug 2015	DRAWING NO.
		131_145