


1 Proposed Second Floor Plan - Upper Flat  
1:50 @ A1 & 1:100 @ A3

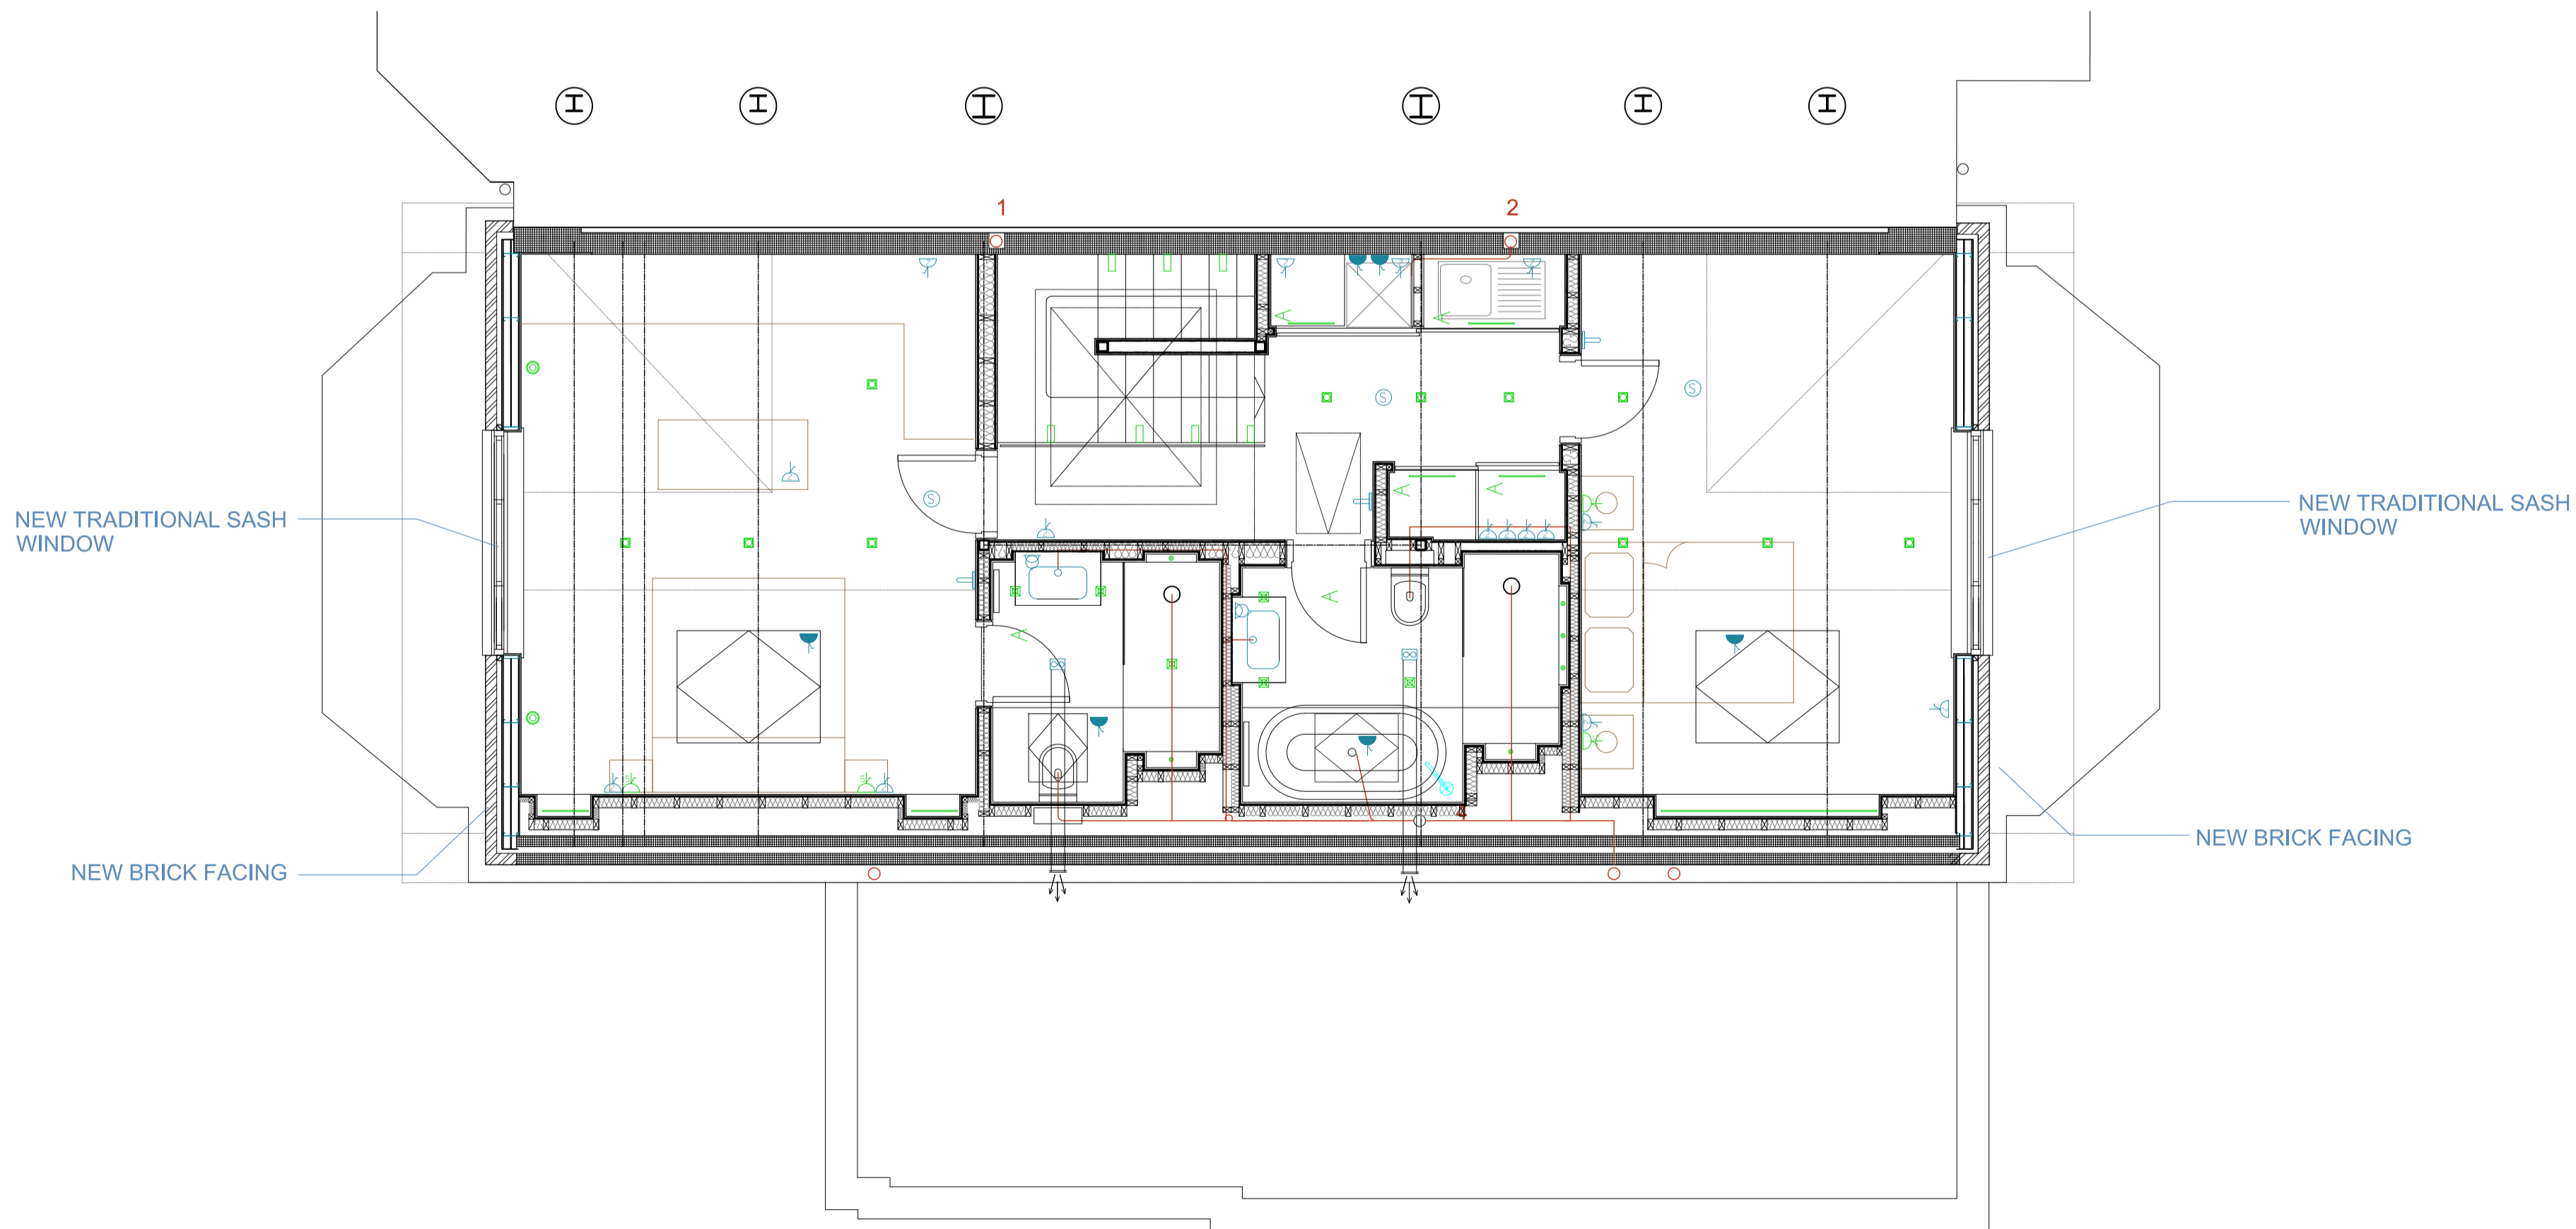

2 Proposed Third Floor Plan - Upper Flat  
1:50 @ A1 & 1:100 @ A3

**Notes:**

Copyright of this drawing and the contents remain with Pennington Phillips Limited. Do not scale from the drawings except for planning purposes. The contractor is to verify dimensions on site prior to the commencement of work. Any discrepancies are to be reported to the designer. If in doubt - seek clarification.


Rev.	Date	Remarks
Project	45 Maresfield Gardens	
Drawing	Upper Flat - Proposed Second and Third Floor Plans	
Scale	1:50 @ A1 & 1:100 @ A3	
Date	22/08/14	
Rev	A	
Status		
Drawing No.	5835/13	
Approved		