



BASEMENT PLAN

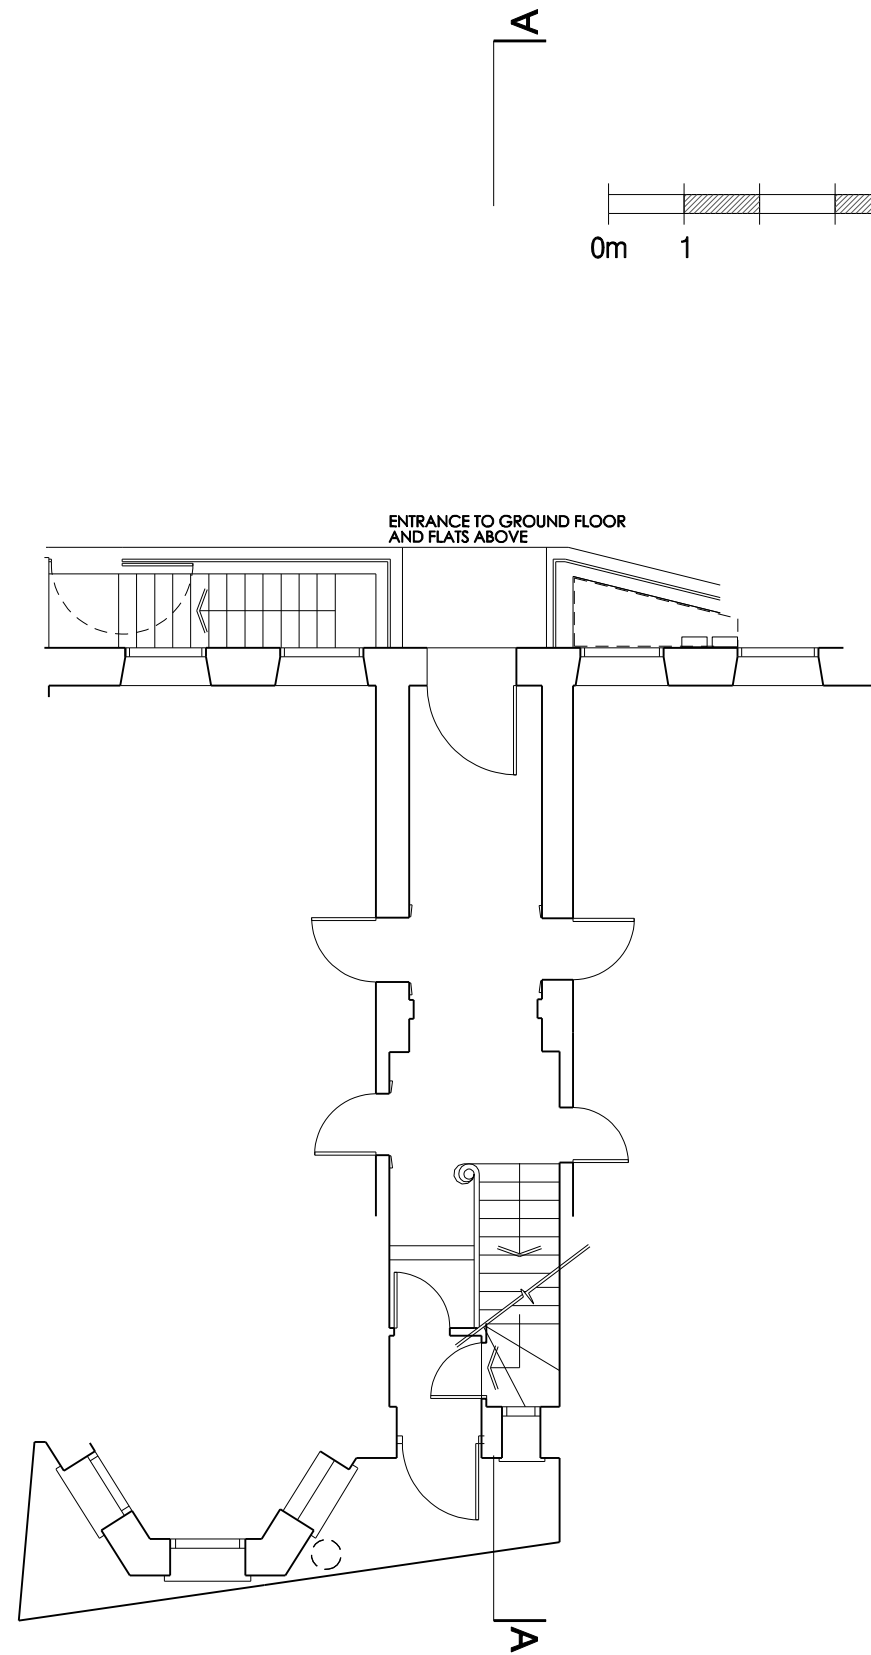

GROUND FLOOR ENTRANCE PLAN

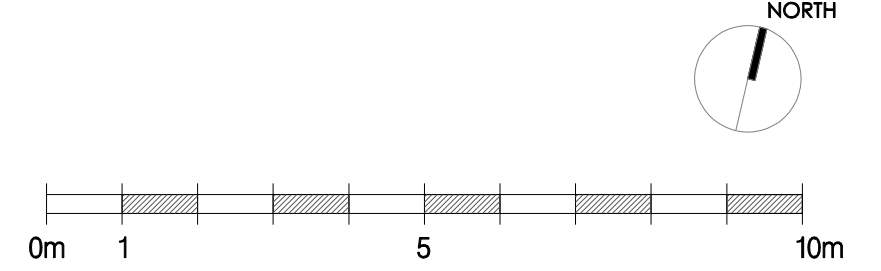

New partitions

A	16.10.15	Windows revised
	15.10.15	Issued for planning
REV	DATE	
REVISIONS		

DRAWING NOT TO BE SCALED FIGURED DIMENSIONS  
ONLY DRAWING NOT TO BE USED FOR LAND TRANSFER  
PURPOSES DRAWING TO BE READ IN CONJUNCTION WITH  
RELEVANT DRAWINGS AND SPECIFICATIONS

**MG**  
ARCHITECTS

2 NORTHFIELDS PROSPECT, NORTHFIELDS  
LONDON, SW18 1PE  
TEL: 020 8877 0277 FAX: 020 8877 0249  
www.mgarchitects.org mail@mgarchitects.org

CLIENT  
Michael Moniatis

PROJECT  
28 Church Row, NW3

DRAWING TITLE  
**PROPOSED:  
Floor Plans**

DRAWN HS	DATE JULY 2015
SCALE 1:100 @ A3	DRAWING NUMBER <b>881/22</b>

REV.  
**A**