

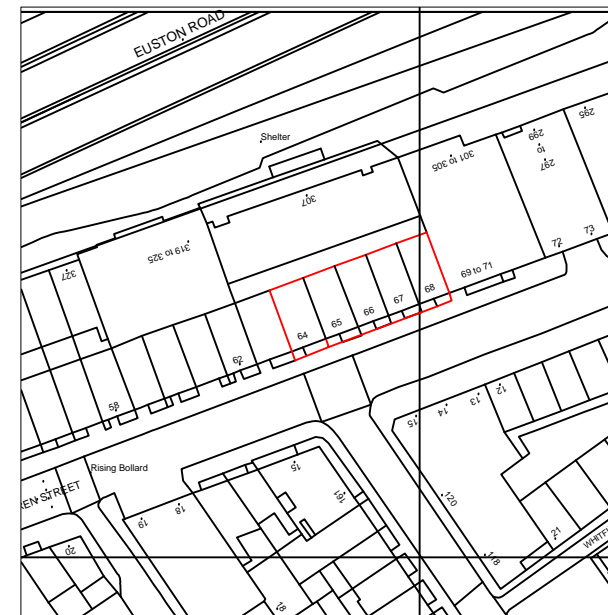


SITE PLAN Scale: 1:500

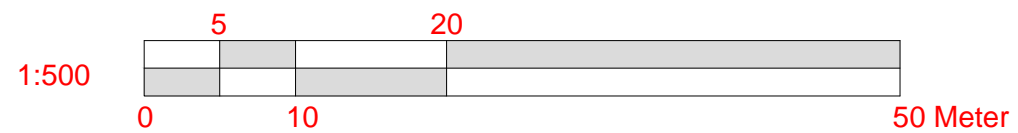

LOCATION PLAN Scale: 1:1250

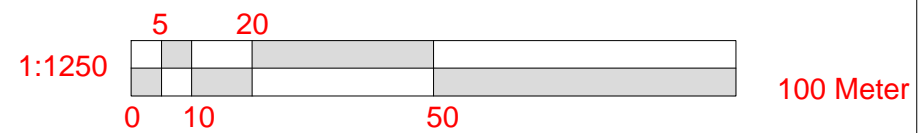

NOTE:
- All dimensions in this drawings are metric.

Notes:

WALKER MANAGEMENT

EMPLOYER'S AGENTS & PROJECT MANAGERS
LION HOUSE, 242 BALLARDS LANE
LONDON N12 0EP
TEL: 020 8446 5537
E-MAIL: WM@WALKERMAN.CO.UK

TITLE
LOCATION AND BLOCK PLAN

PROJECT
64-68 WARREN STREET, LONDON, W1T 5NZ

CLIENT
CIRCLE 33 HOUSING / KIER

SCALE: AS IDENTIFIED
CAD FILE: 2684
DATE: 30.10.15
DRAWN BY: AG
CHECKED:

PROJECT NO.	DRAWING NO.	REVISION
2684	2684/AG/01	