




EXISTING STREET SCENE

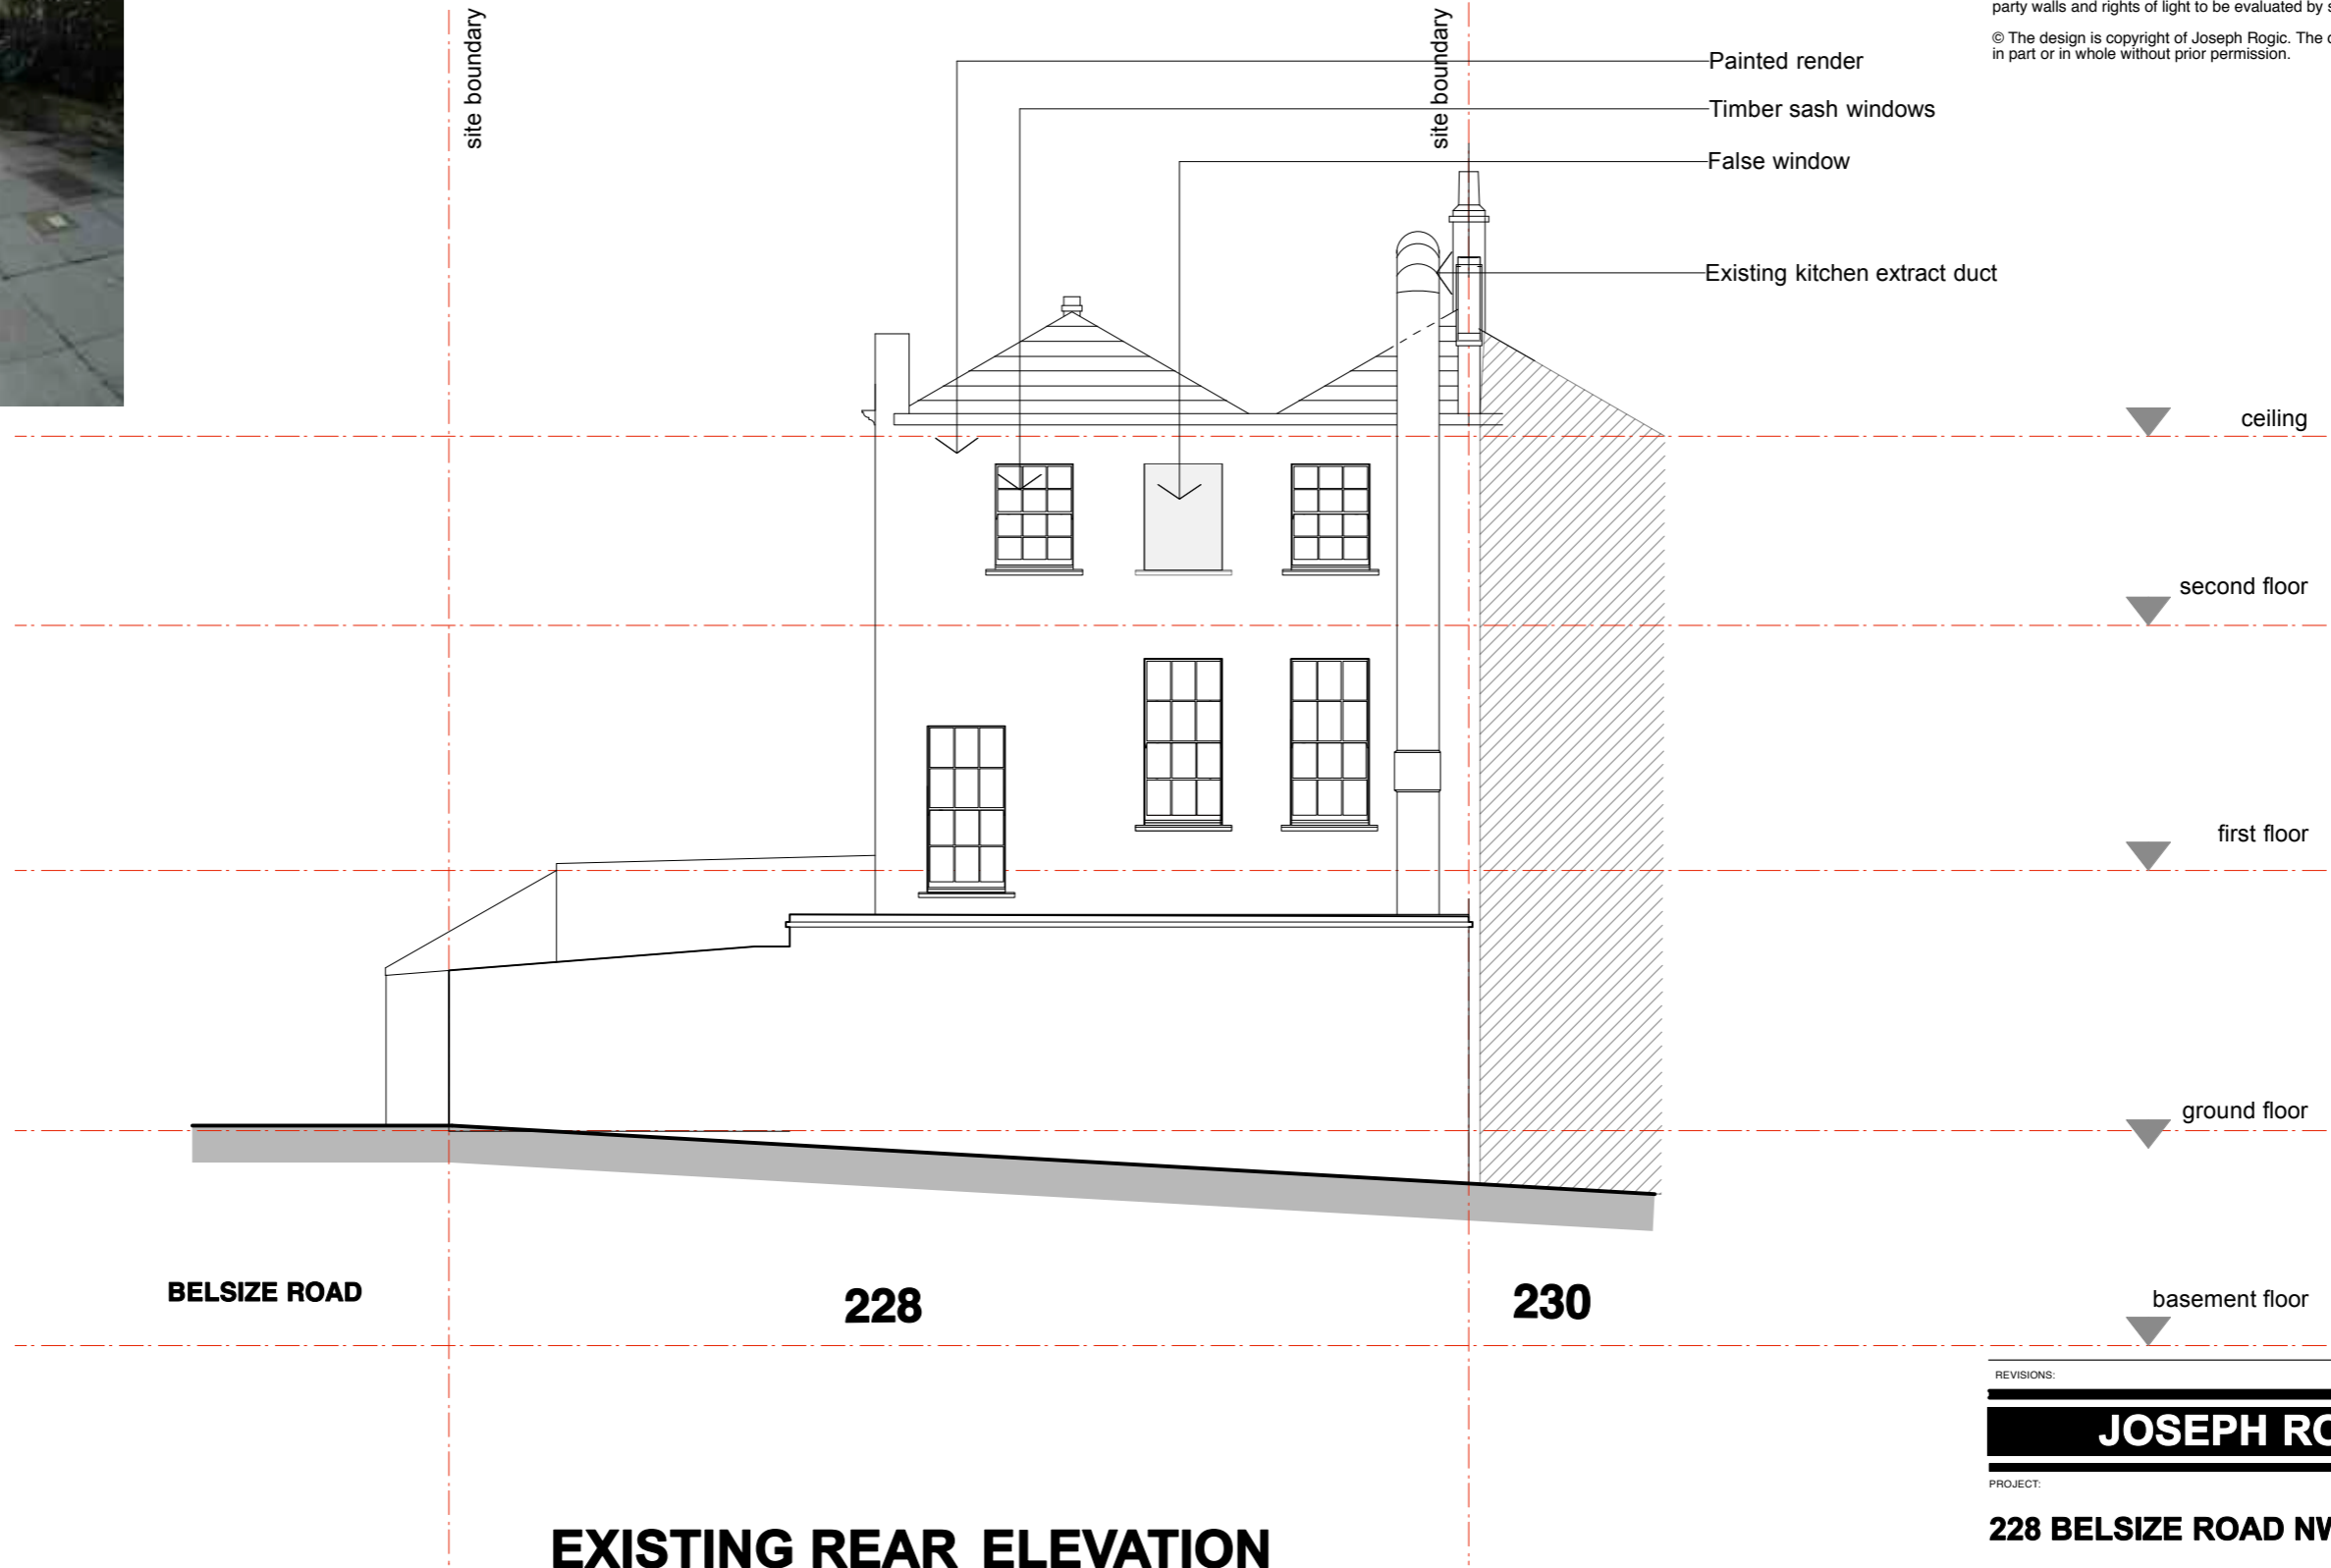

EXISTING REAR ELEVATION

NOTES:

This drawing has been produced solely for the client and project listed below and is submitted as part of a planning application and is not intended for use by any other person or any other purpose.

Others must satisfy themselves with respect to the accuracy or suitability of the drawings for any other reason.

The location and size of existing features are indicative only. Survey drawings must be relied upon for dimensions. Issues relating to foundations, structures, party walls and rights of light to be evaluated by specialist consultants.

© The design is copyright of Joseph Rogic. The drawing may not be produced in part or in whole without prior permission.

REVISIONS:
JOSEPH ROGIC

PROJECT:
228 BELSIZE ROAD NW6 4BT

TITLE:
Existing Rear Elevation

CLIENT:
Peter Ilić Esq.

SCALE:
1 : 100 (@A3)

DRAWING NO.:
2014/228BP/ E5

50 Bernard Avenue
 London W13 9TG

tel: 020 8579 5931

