

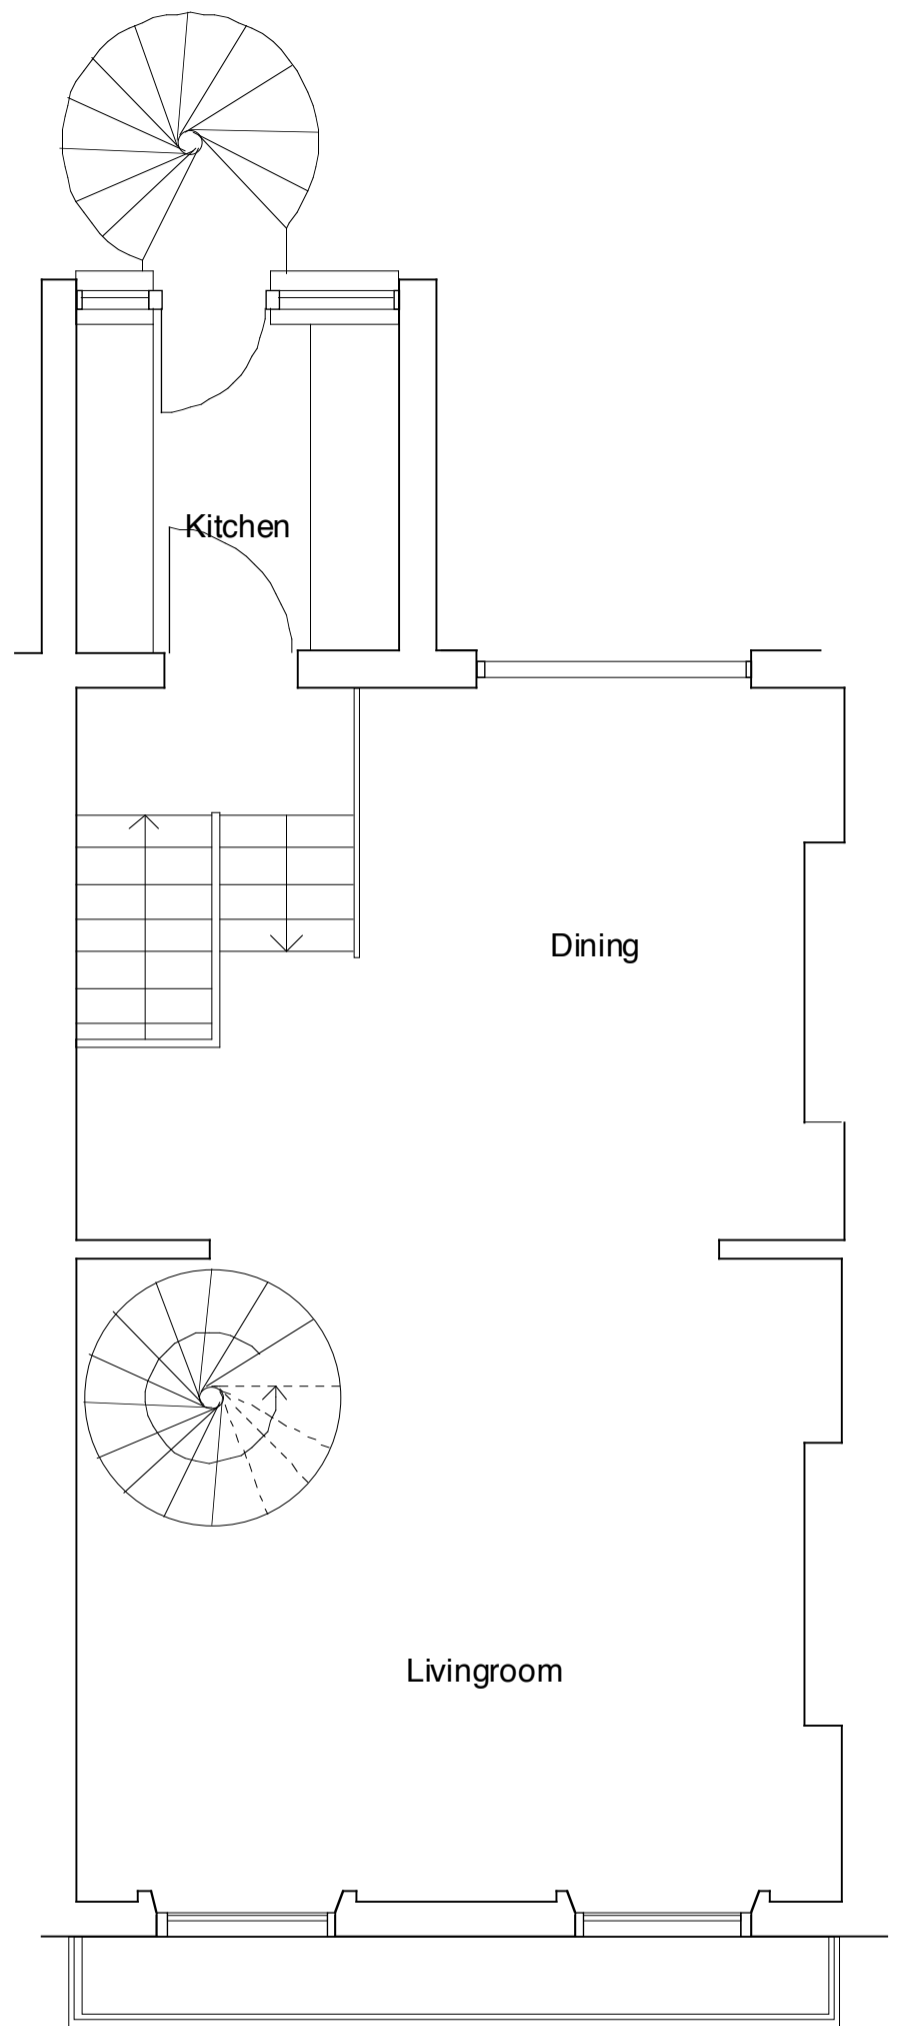



GROUND FLOOR PLAN

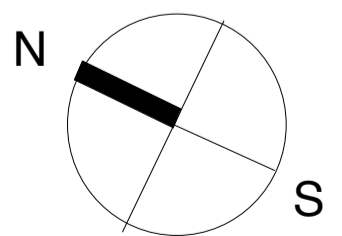


FIRST FLOOR PLAN

 


<b>MKS Architects</b>	1a Cobham Mews Agar Grove London NW1 9SB	Client Peter Cundall	Scale 1:50 @ A3	Dwg. No.	Notes
	Telephone 020 7483 4552 email: office@mksarchitects.com	Job 110 Albert Street	Date 21.10.2016	X01	
	Dwg. Existing Ground and 1st Floor Plans	Dwn. PS/MS	Rev	Do not scale from drawing Drawing to be read in conjunction with all other relevant documents  © MKS Architects	

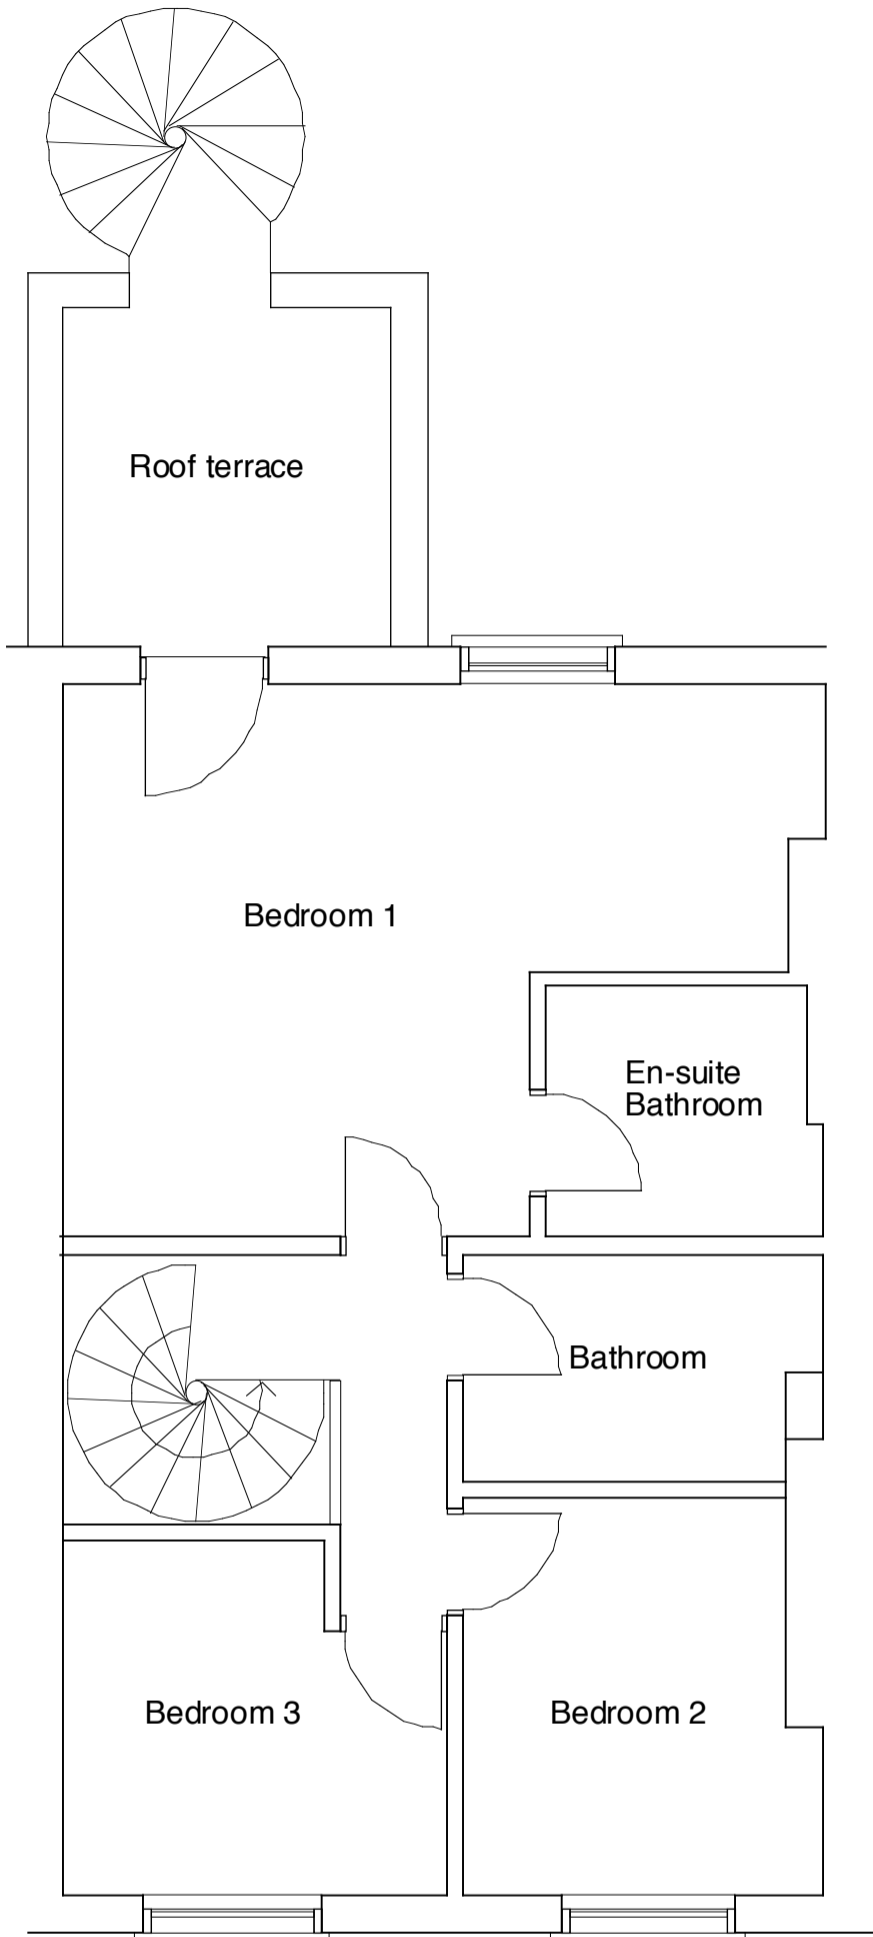

SECOND FLOOR PLAN

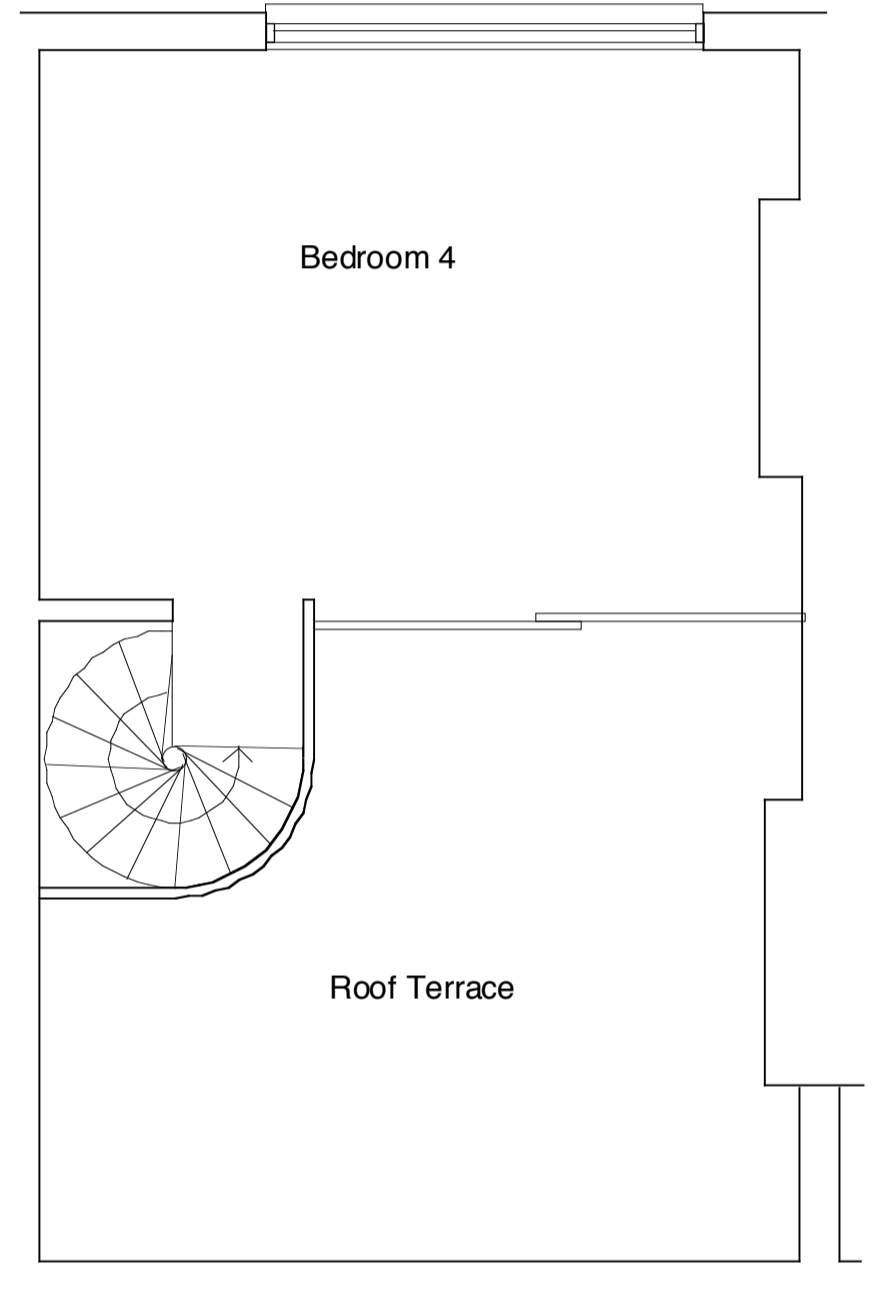

THIRD FLOOR PLAN

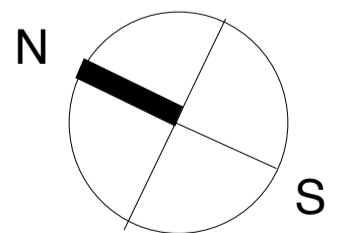

<b>MKS Architects</b>	1a Cobham Mews Agar Grove London NW1 9SB Telephone 020 7483 4552 email: office@mksarchitects.com	Client Peter Cundall	Scale 1 :50 @ A3	Drwg. No.	Notes	Do not scale from drawing Drawing to be read in conjunction with all other relevant documents © MKS Architects
		Job 110 Albert Street	Date 21.10.16	X02		
		Drwg. Existing 2nd and 3rd Floor Plans	Dwn. PS/MS	Rev		