

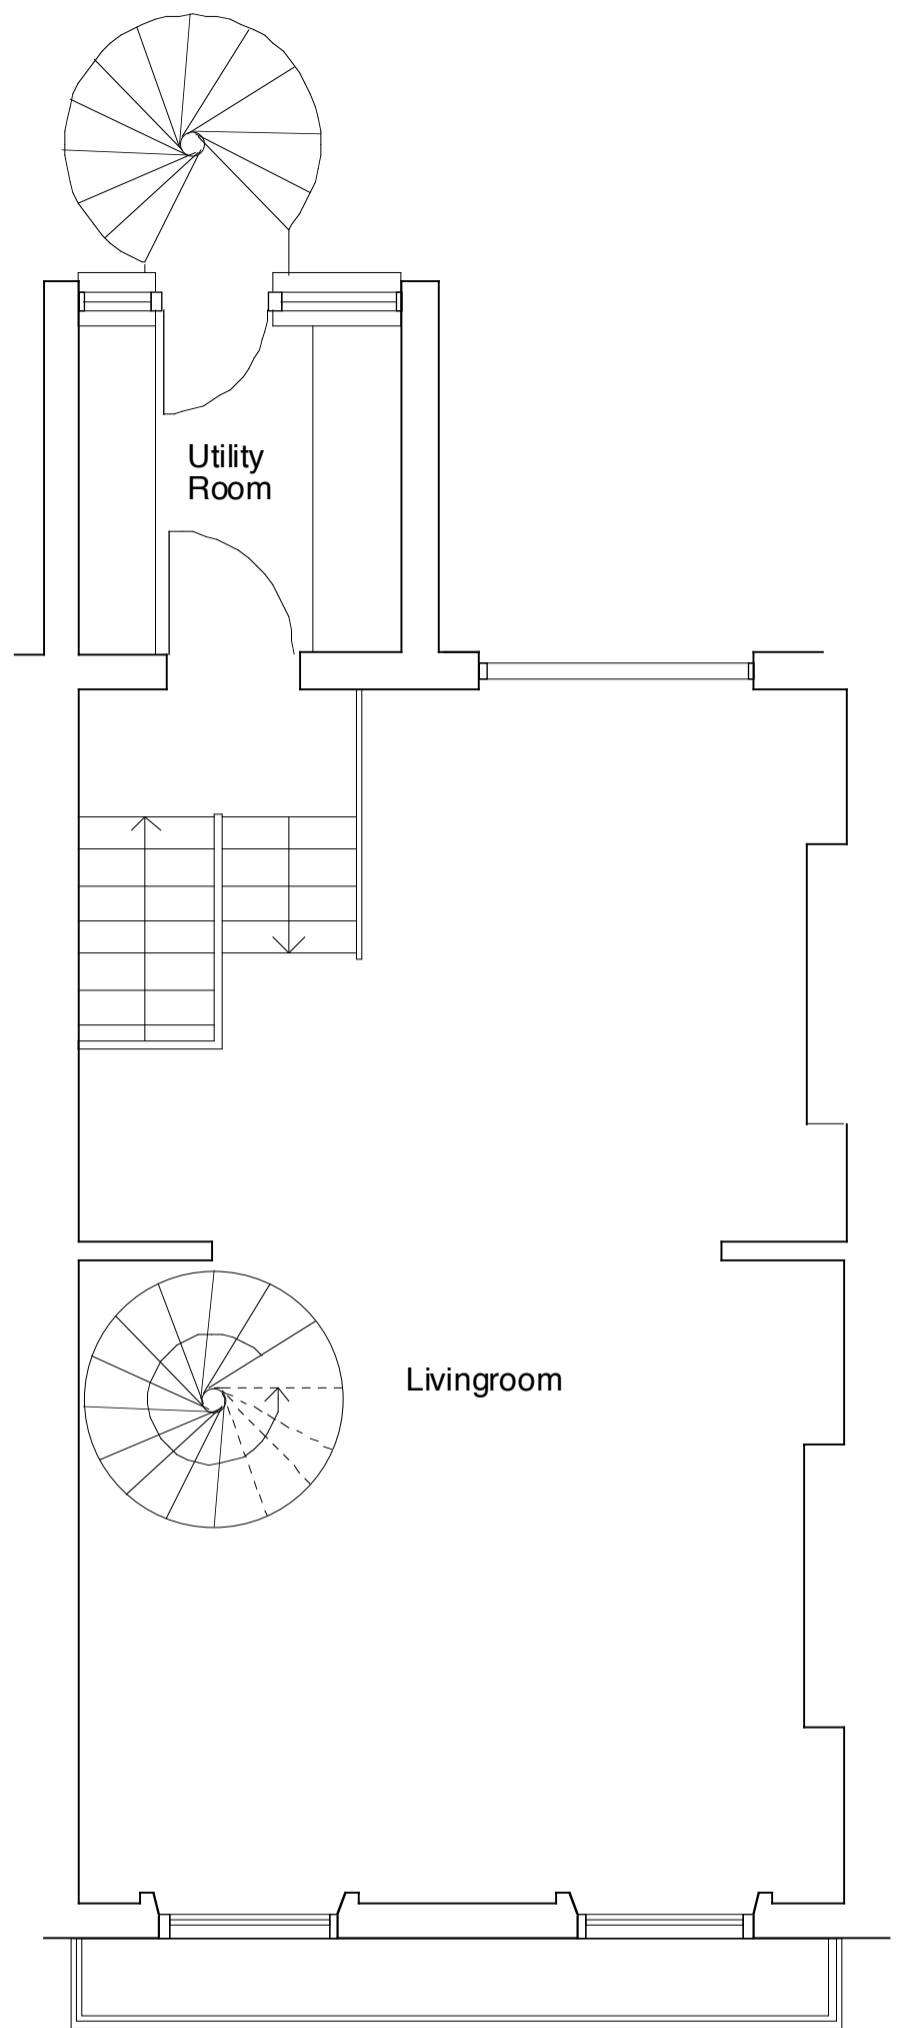



GROUND FLOOR PLAN

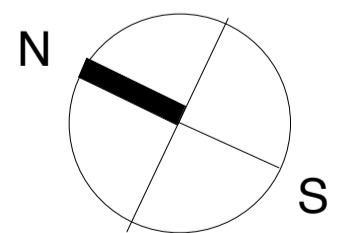


FIRST FLOOR PLAN

 



<b>MKS Architects</b>	1a Cobham Mews Agar Grove London NW1 9SB	Client Peter Cundall	Scale 1:50 @ A3	Dwg. No.	Notes	Do not scale from drawing Drawing to be read in conjunction with all other relevant documents  © MKS Architects
	Telephone 020 7483 4552 email: office@mksarchitects.com	Job 110 Albert Street	Date 21.10.2016	P01		
	Dwg. Proposed Ground & 1st Floor Plans	Dwn. PS/MS	Rev			

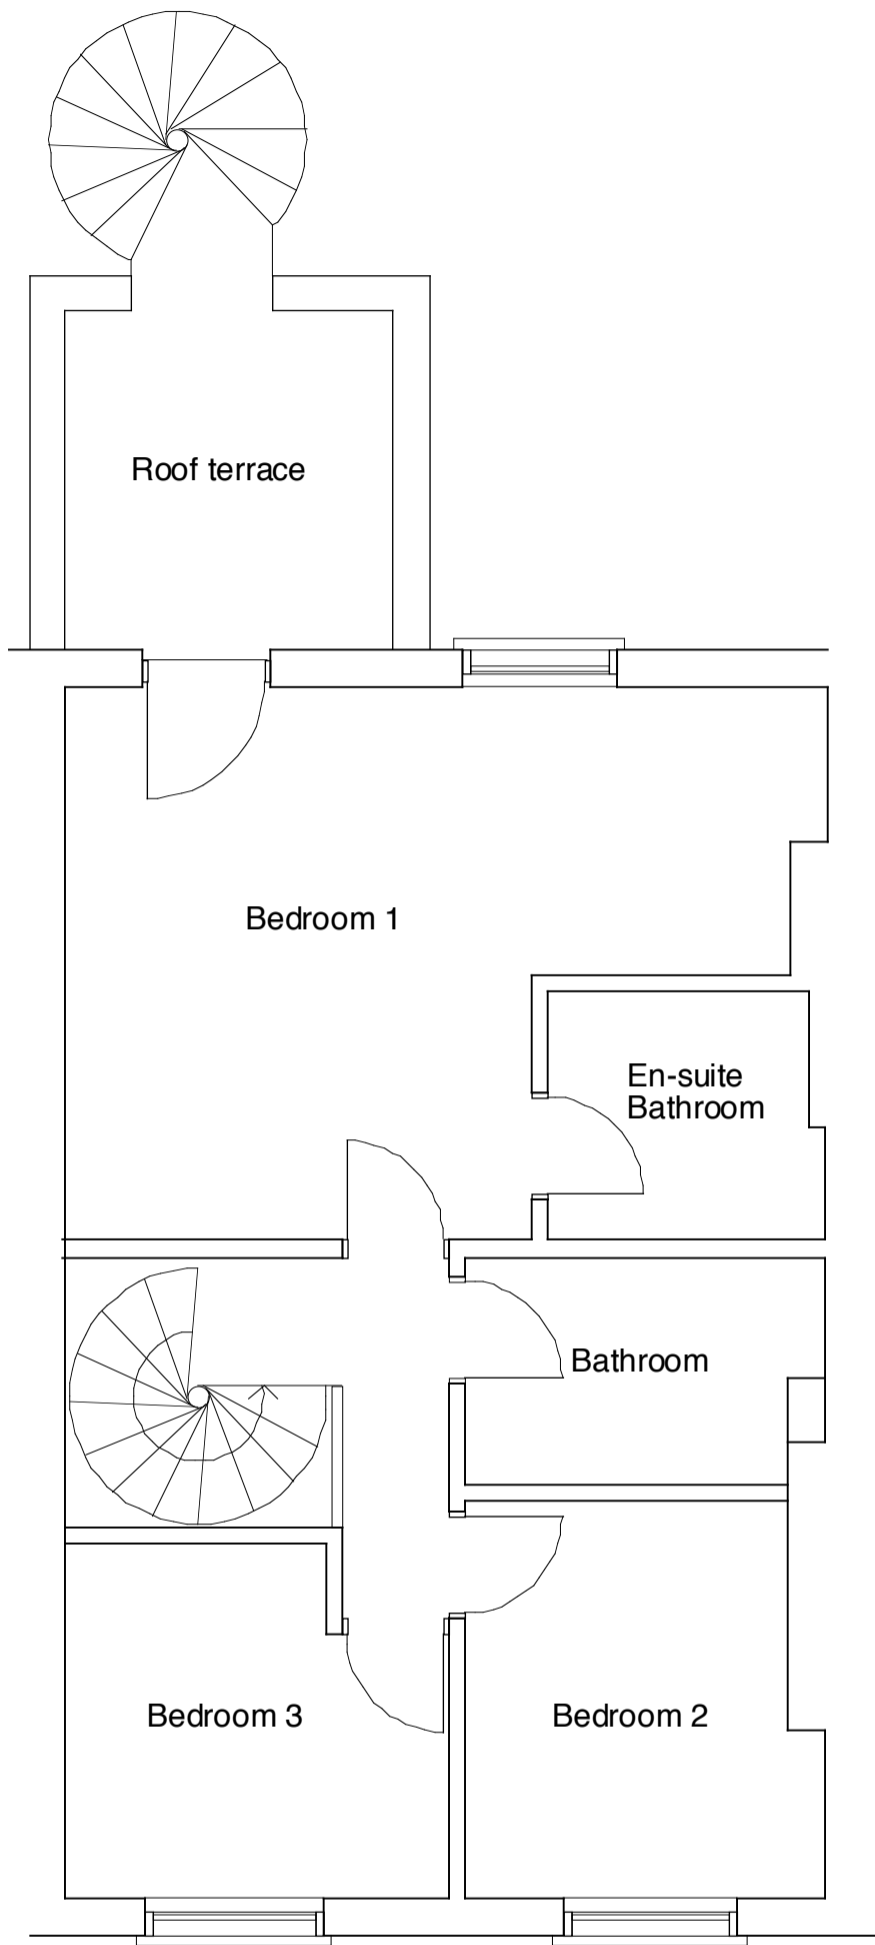

SECOND FLOOR PLAN

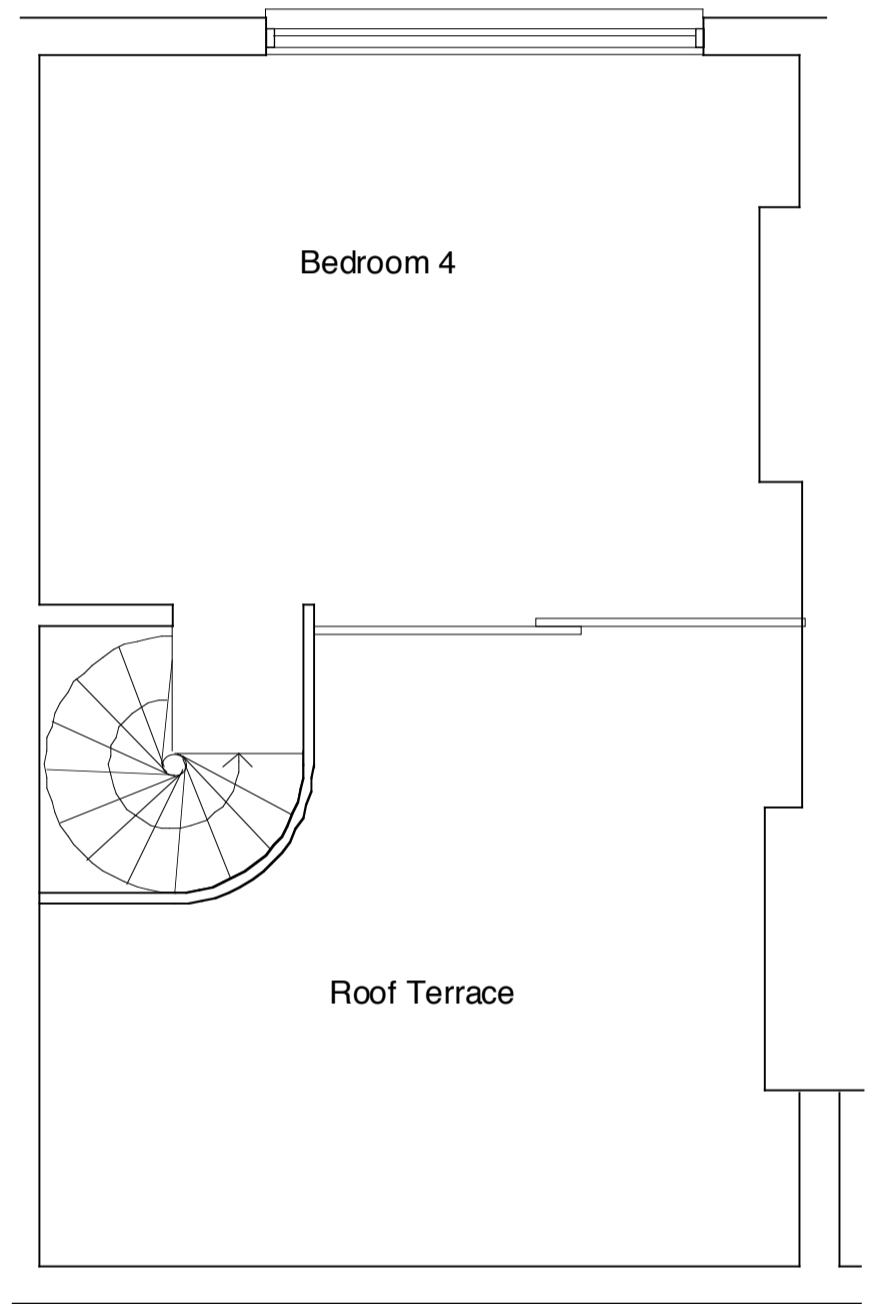

THIRD FLOOR PLAN

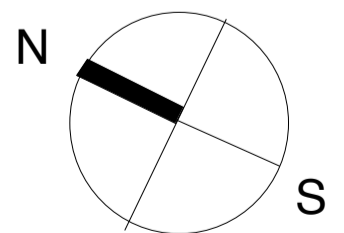 

<b>MKS Architects</b>	1a Cobham Mews Agar Grove London NW1 9SB Telephone 020 7483 4552 email: office@mksarchitects.com	Client Peter Cundall	Scale 1 :50 @ A3	Drwg. No.	Notes	Do not scale from drawing Drawing to be read in conjunction with all other relevant documents © MKS Architects
		Job 110 Albert Street	Date 21.10.16	P02		
		Drwg. Proposed 2nd and 3rd Floor Plans	Dwn. PS/MS	Rev		