
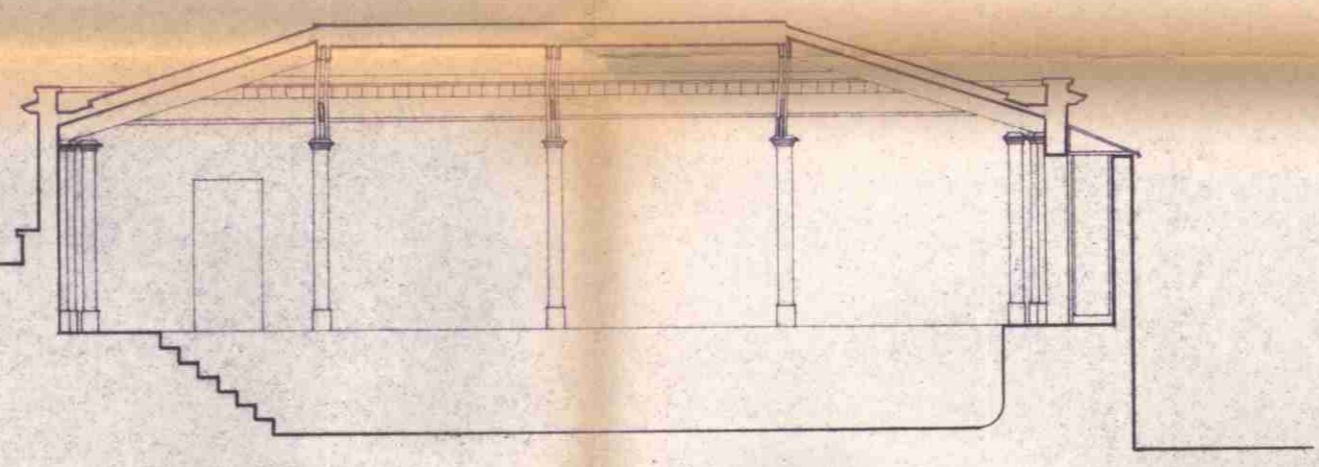
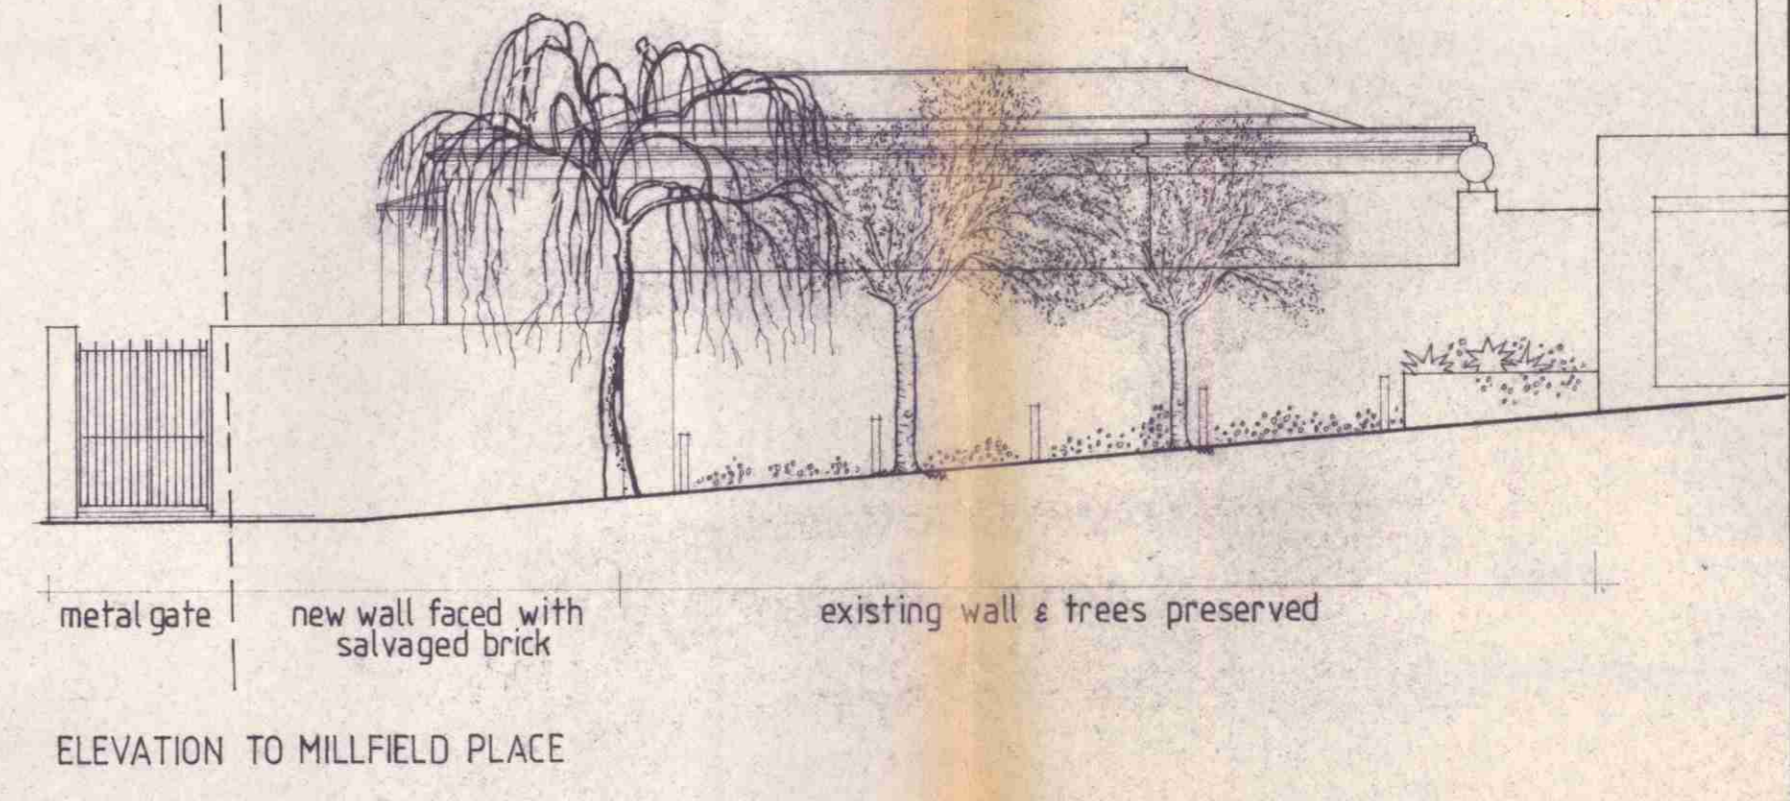



Notes:
All dimensions must be checked on site and not scaled from this drawing

MATERIALS
WALLS: RENDERED BLOCKWORK
PAINTED WHITE
JOINERY: CEDAR
ROOF: NATURAL SLATE

No.	Date	Revisions

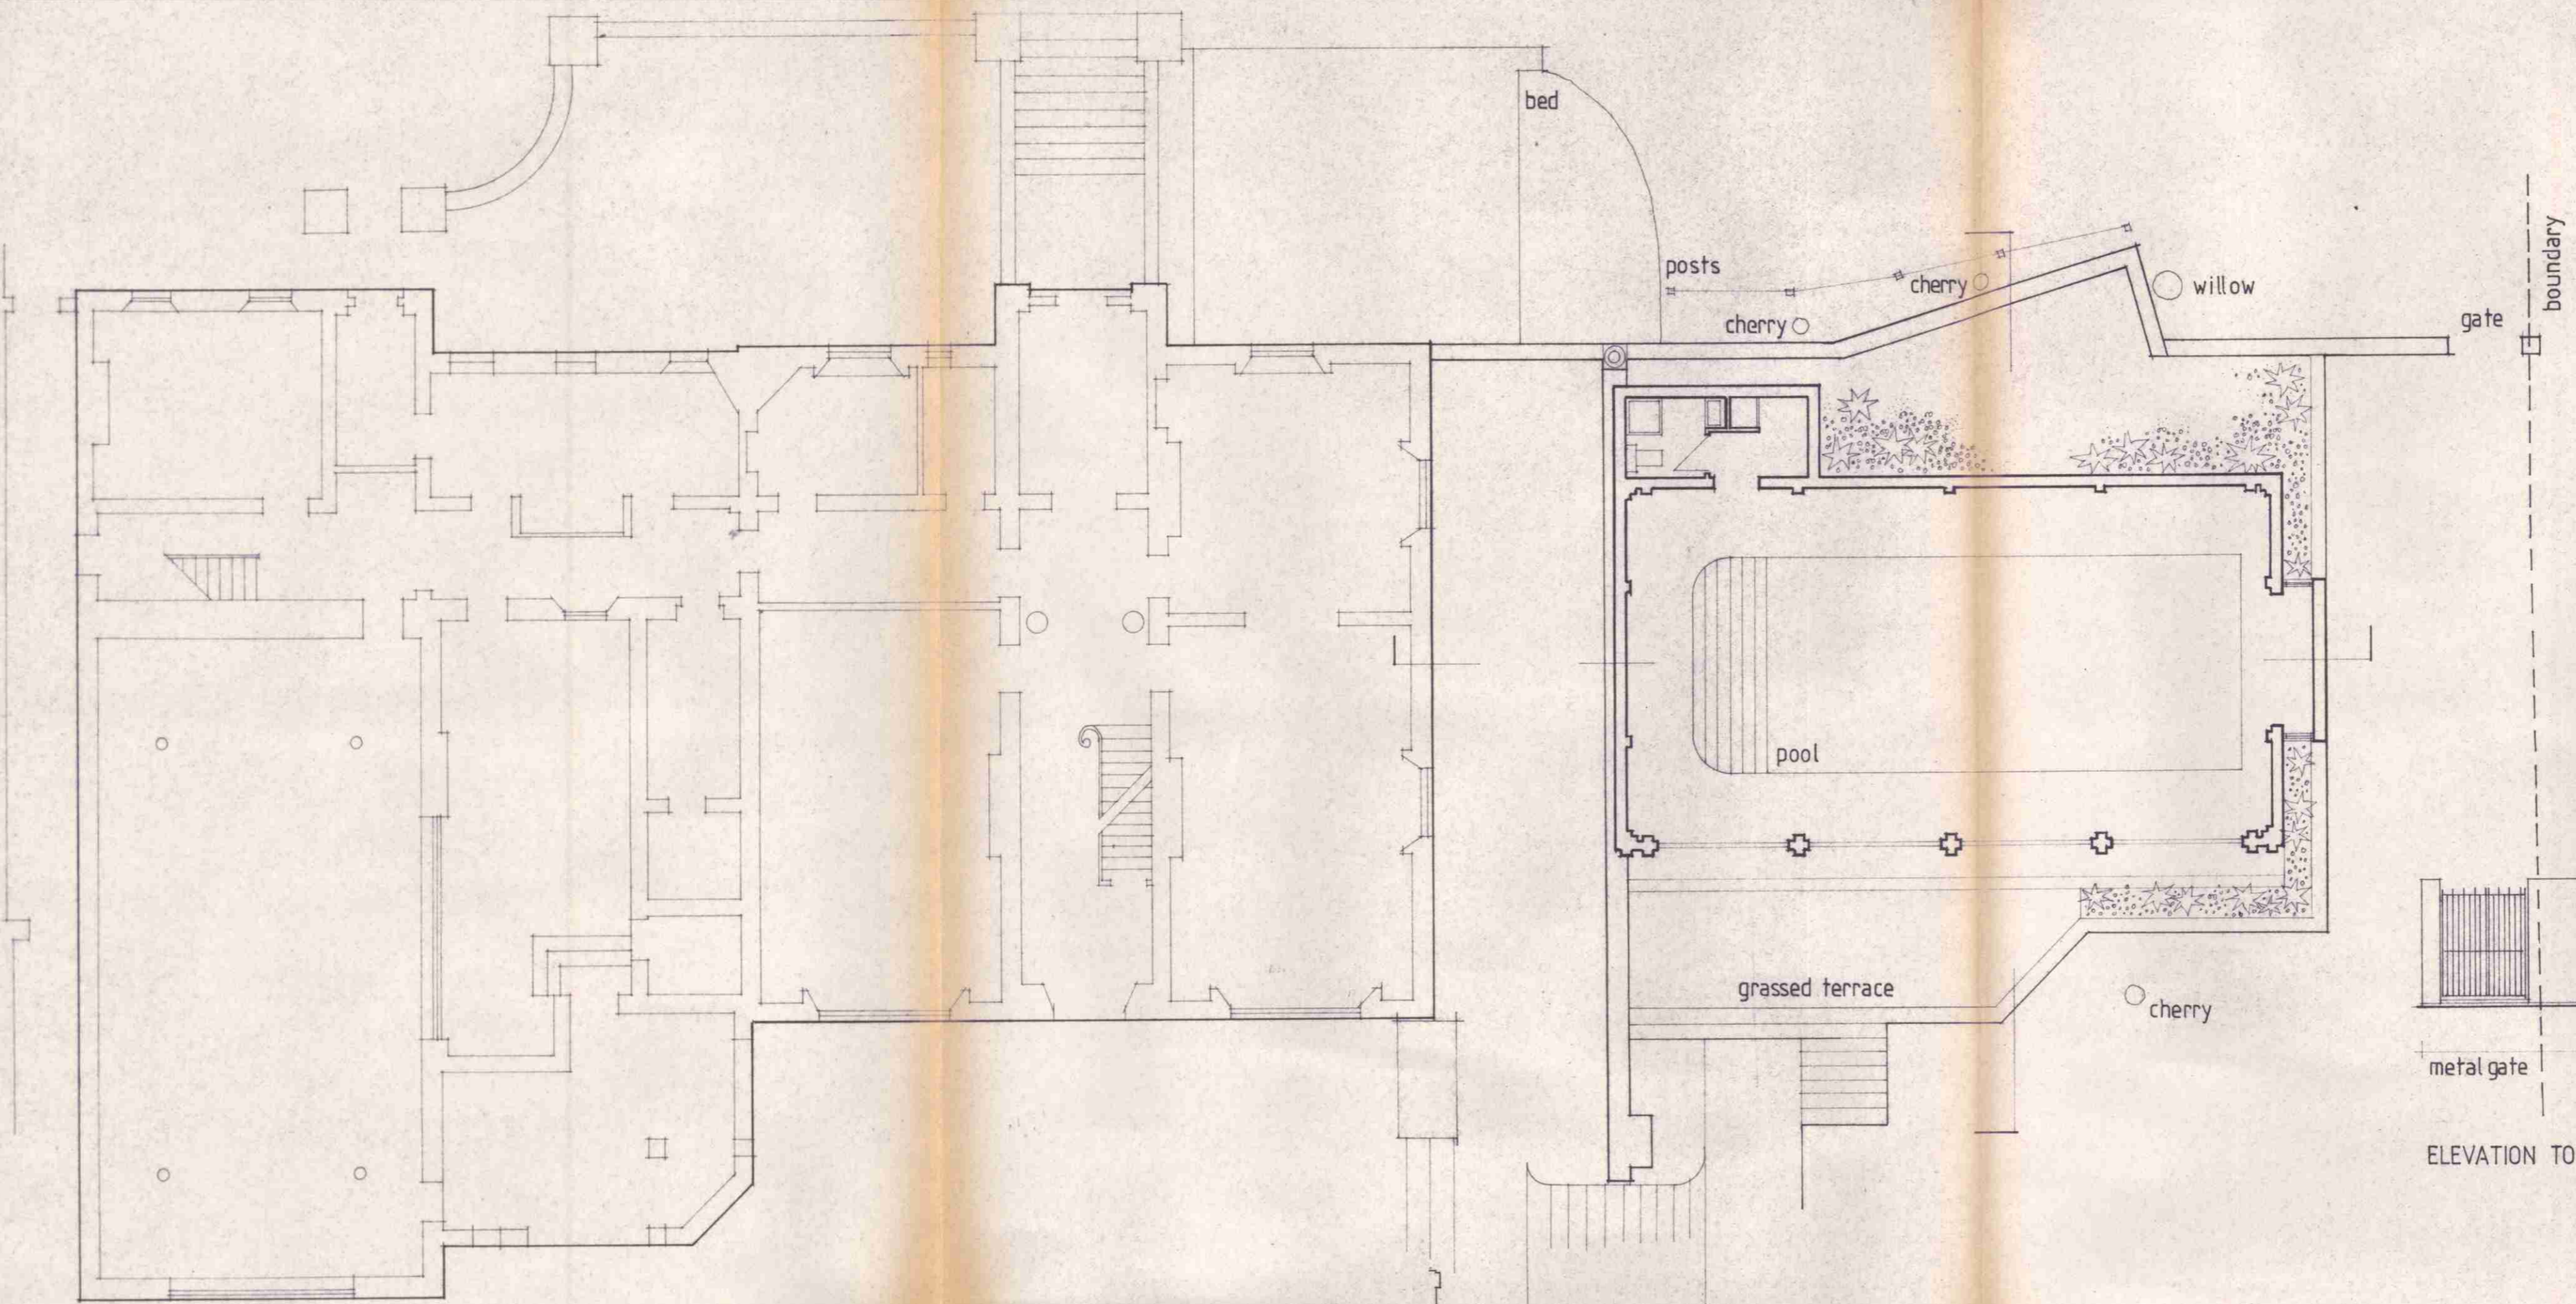


LONGITUDINAL SECTION

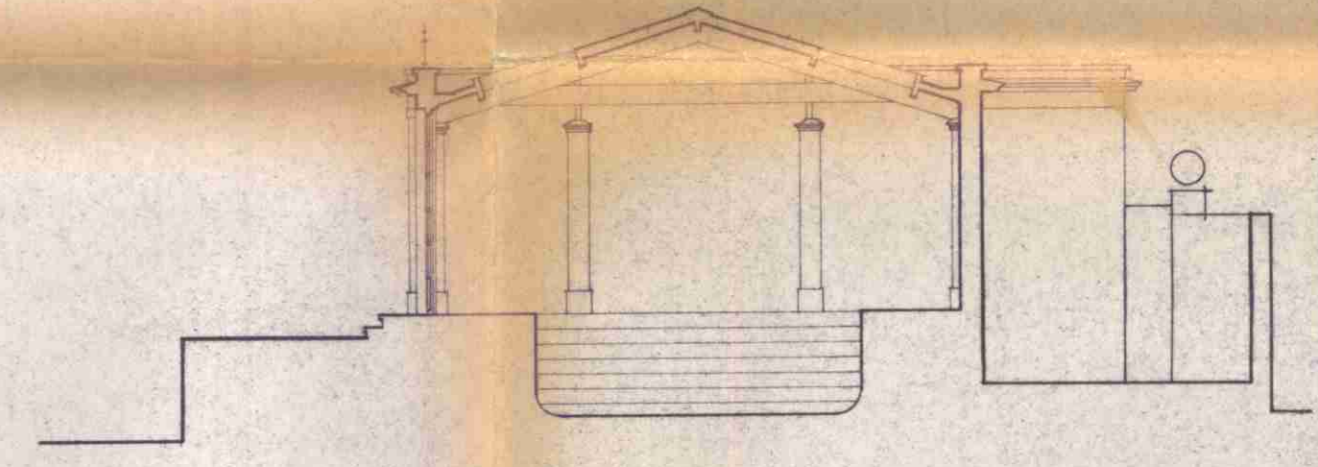

CROSS SECTION



ELEVATION TO GARDEN

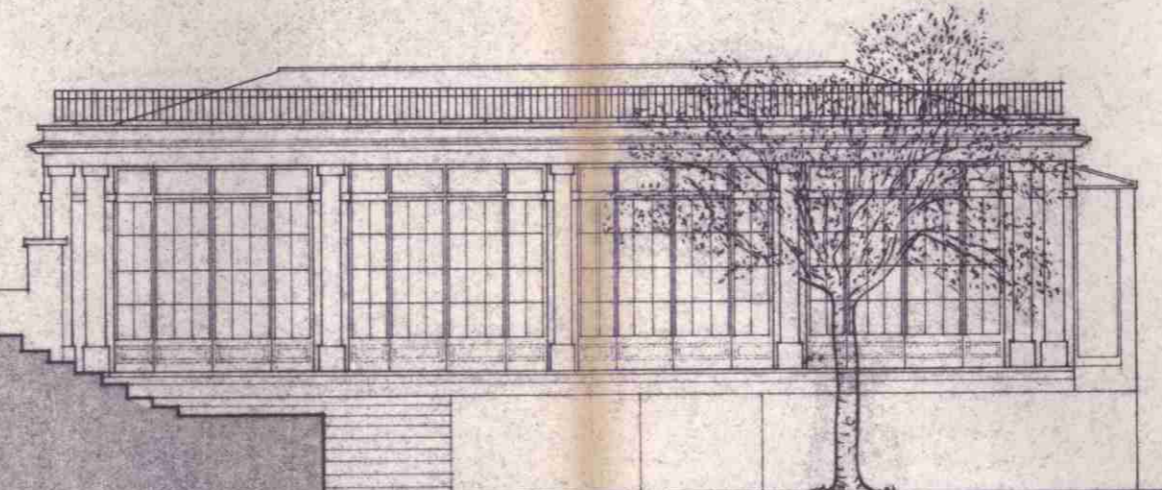

SOUTH ELEVATION

John Falconer Associates
Chartered Architects
105 Promenade, Cheltenham
Glos. GL50 1NR
Tel: 0242 582362

Client
ROBERT GAVRON ESQ.


Job Title
17050046
THE WHITE HOUSE
PROPOSED POOL
188570088

Drawing Title
PLAN ELEVATIONS AND SECTIONS

Scale 1 100

Date 03 85 **Drawn By** JRS

Drg. No. 5684	110	Rev.
-------------------------	------------	-------------

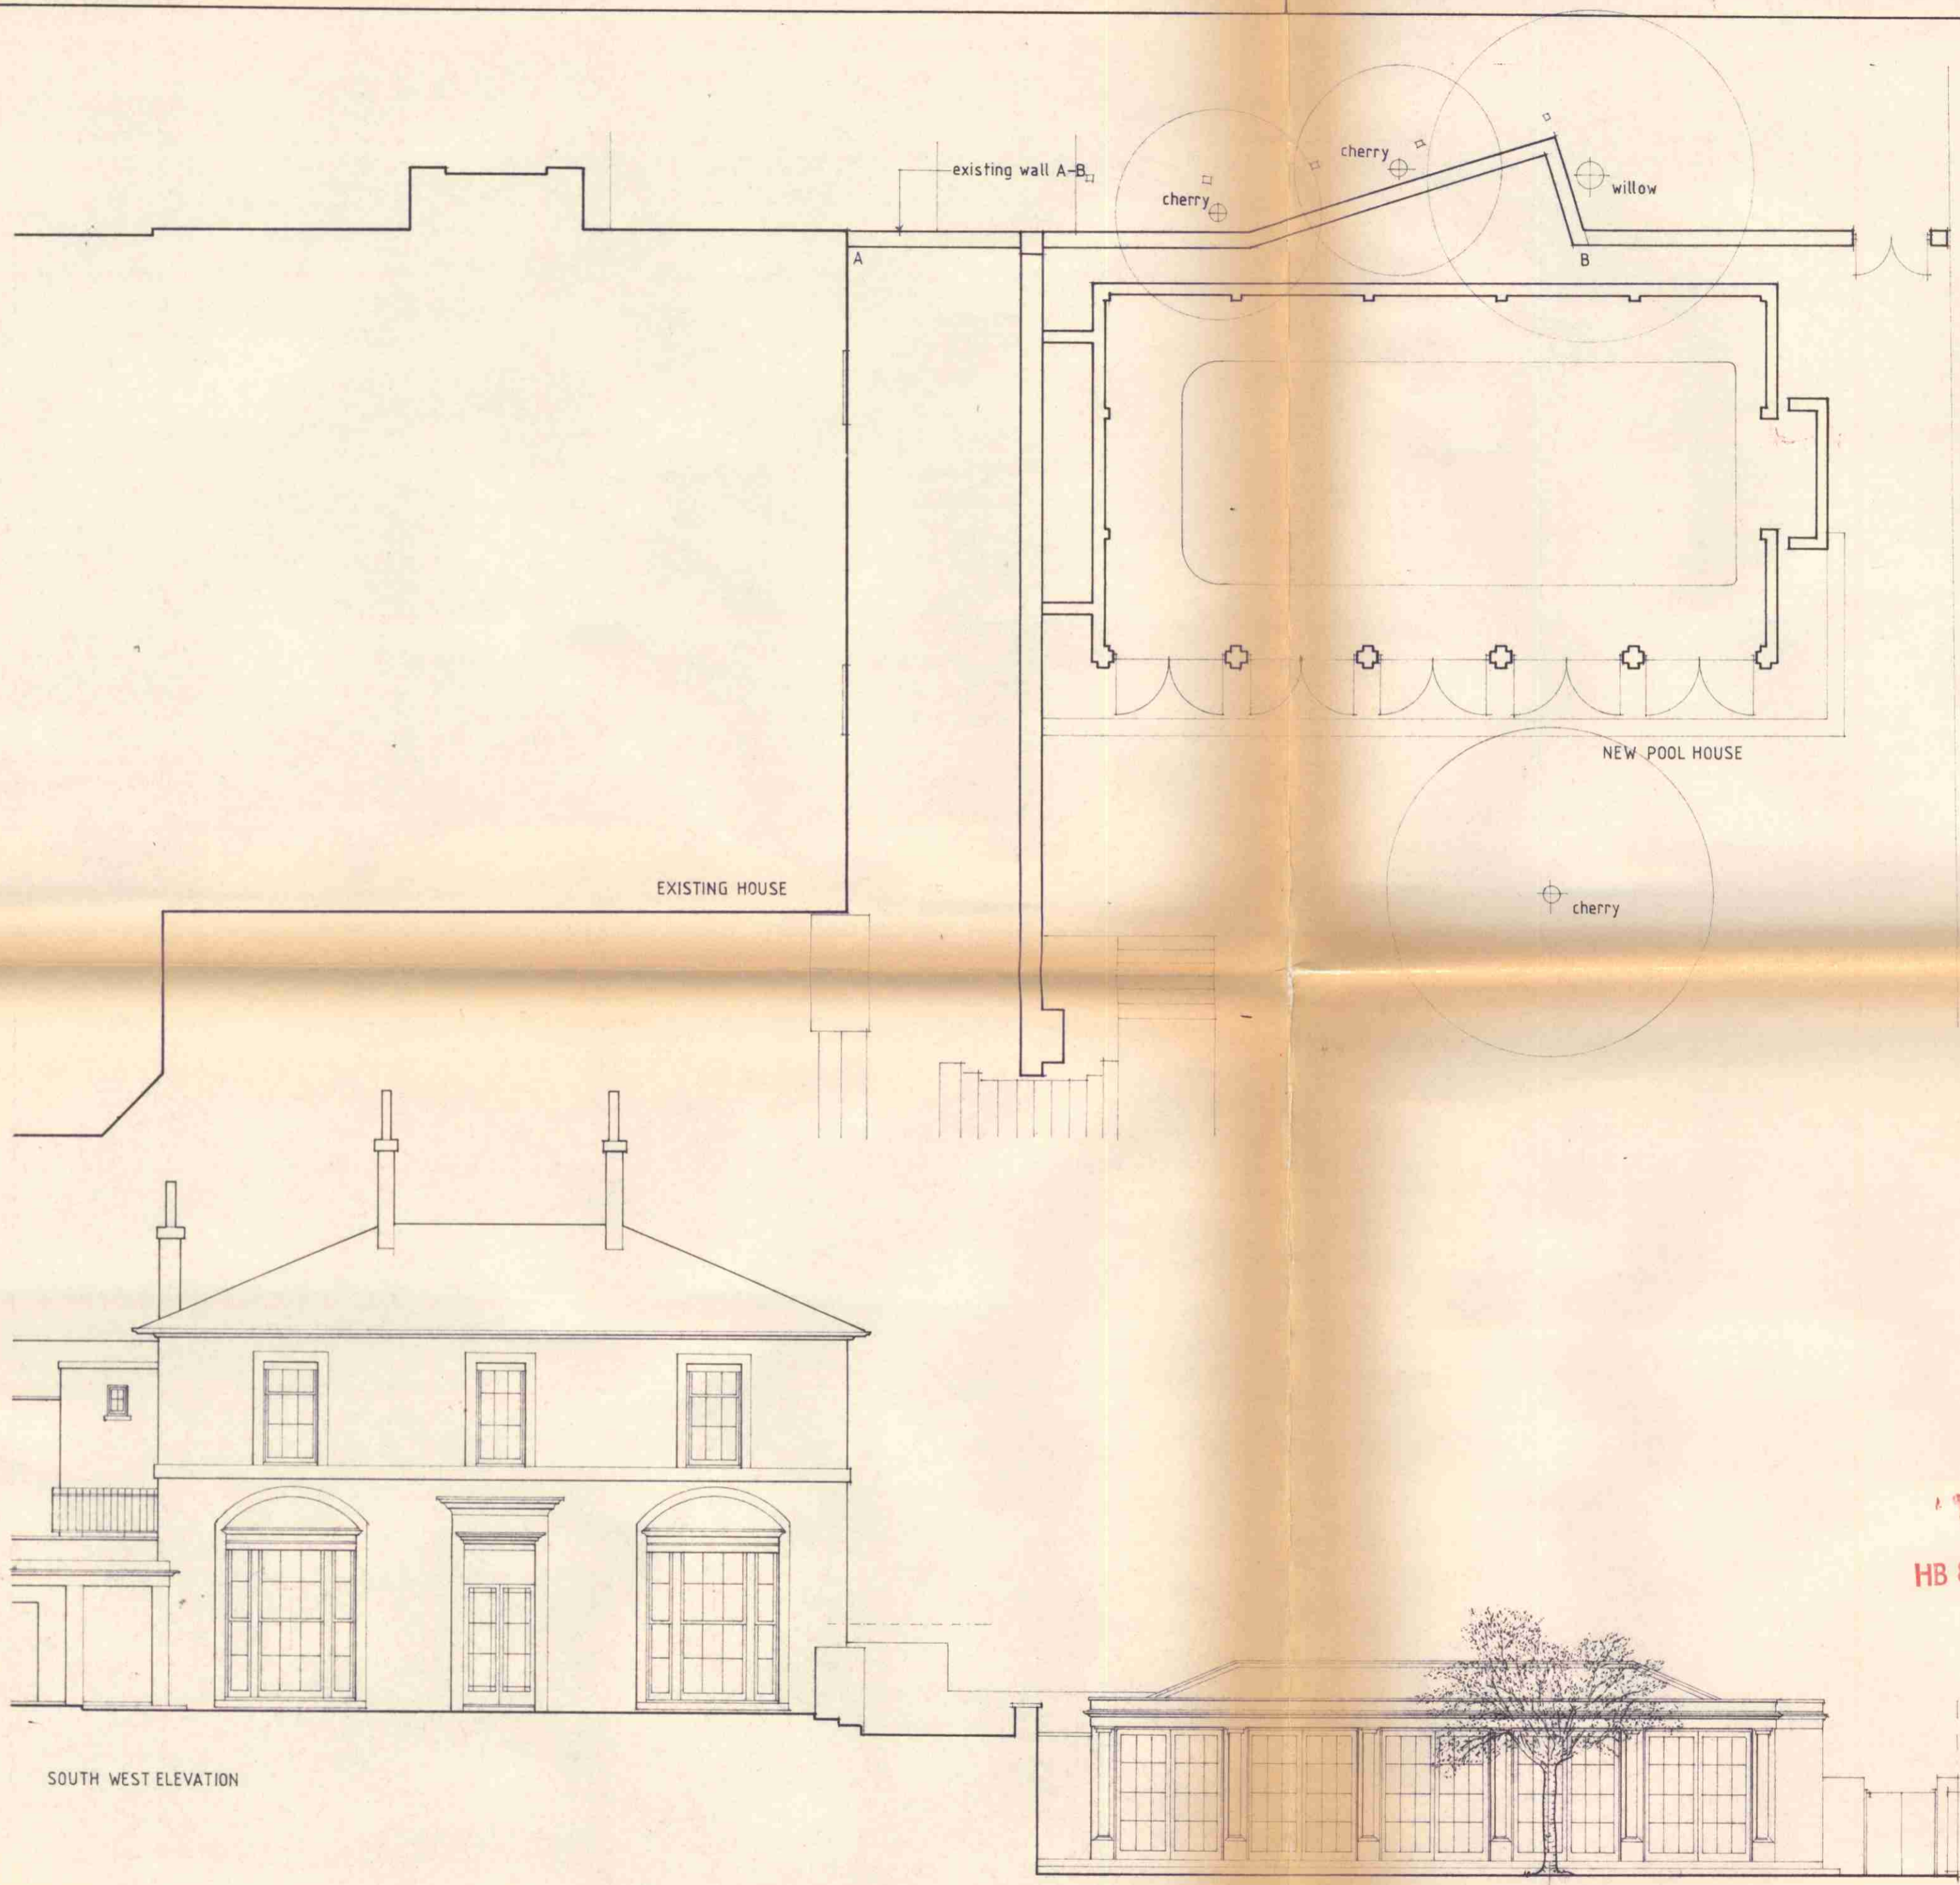

Notes:
 All dimensions must be checked on site
 and not scaled from this drawing.

No.	Date	Revisions

Client
 ROBERT GAVRON ESQ

Job Title
 THE WHITE HOUSE
 HIGHGATE N6

Drawing Title
 SWIMMING POOL
 REVISED PROPOSAL

Scale 1 100

Date 05 85 **Drawn By** TF

Drg. No. 56 84 -123 **Rev.**

TP8500461 R1
 TP8500461 D1
 HB8570089 R1

SOUTH WEST ELEVATION