

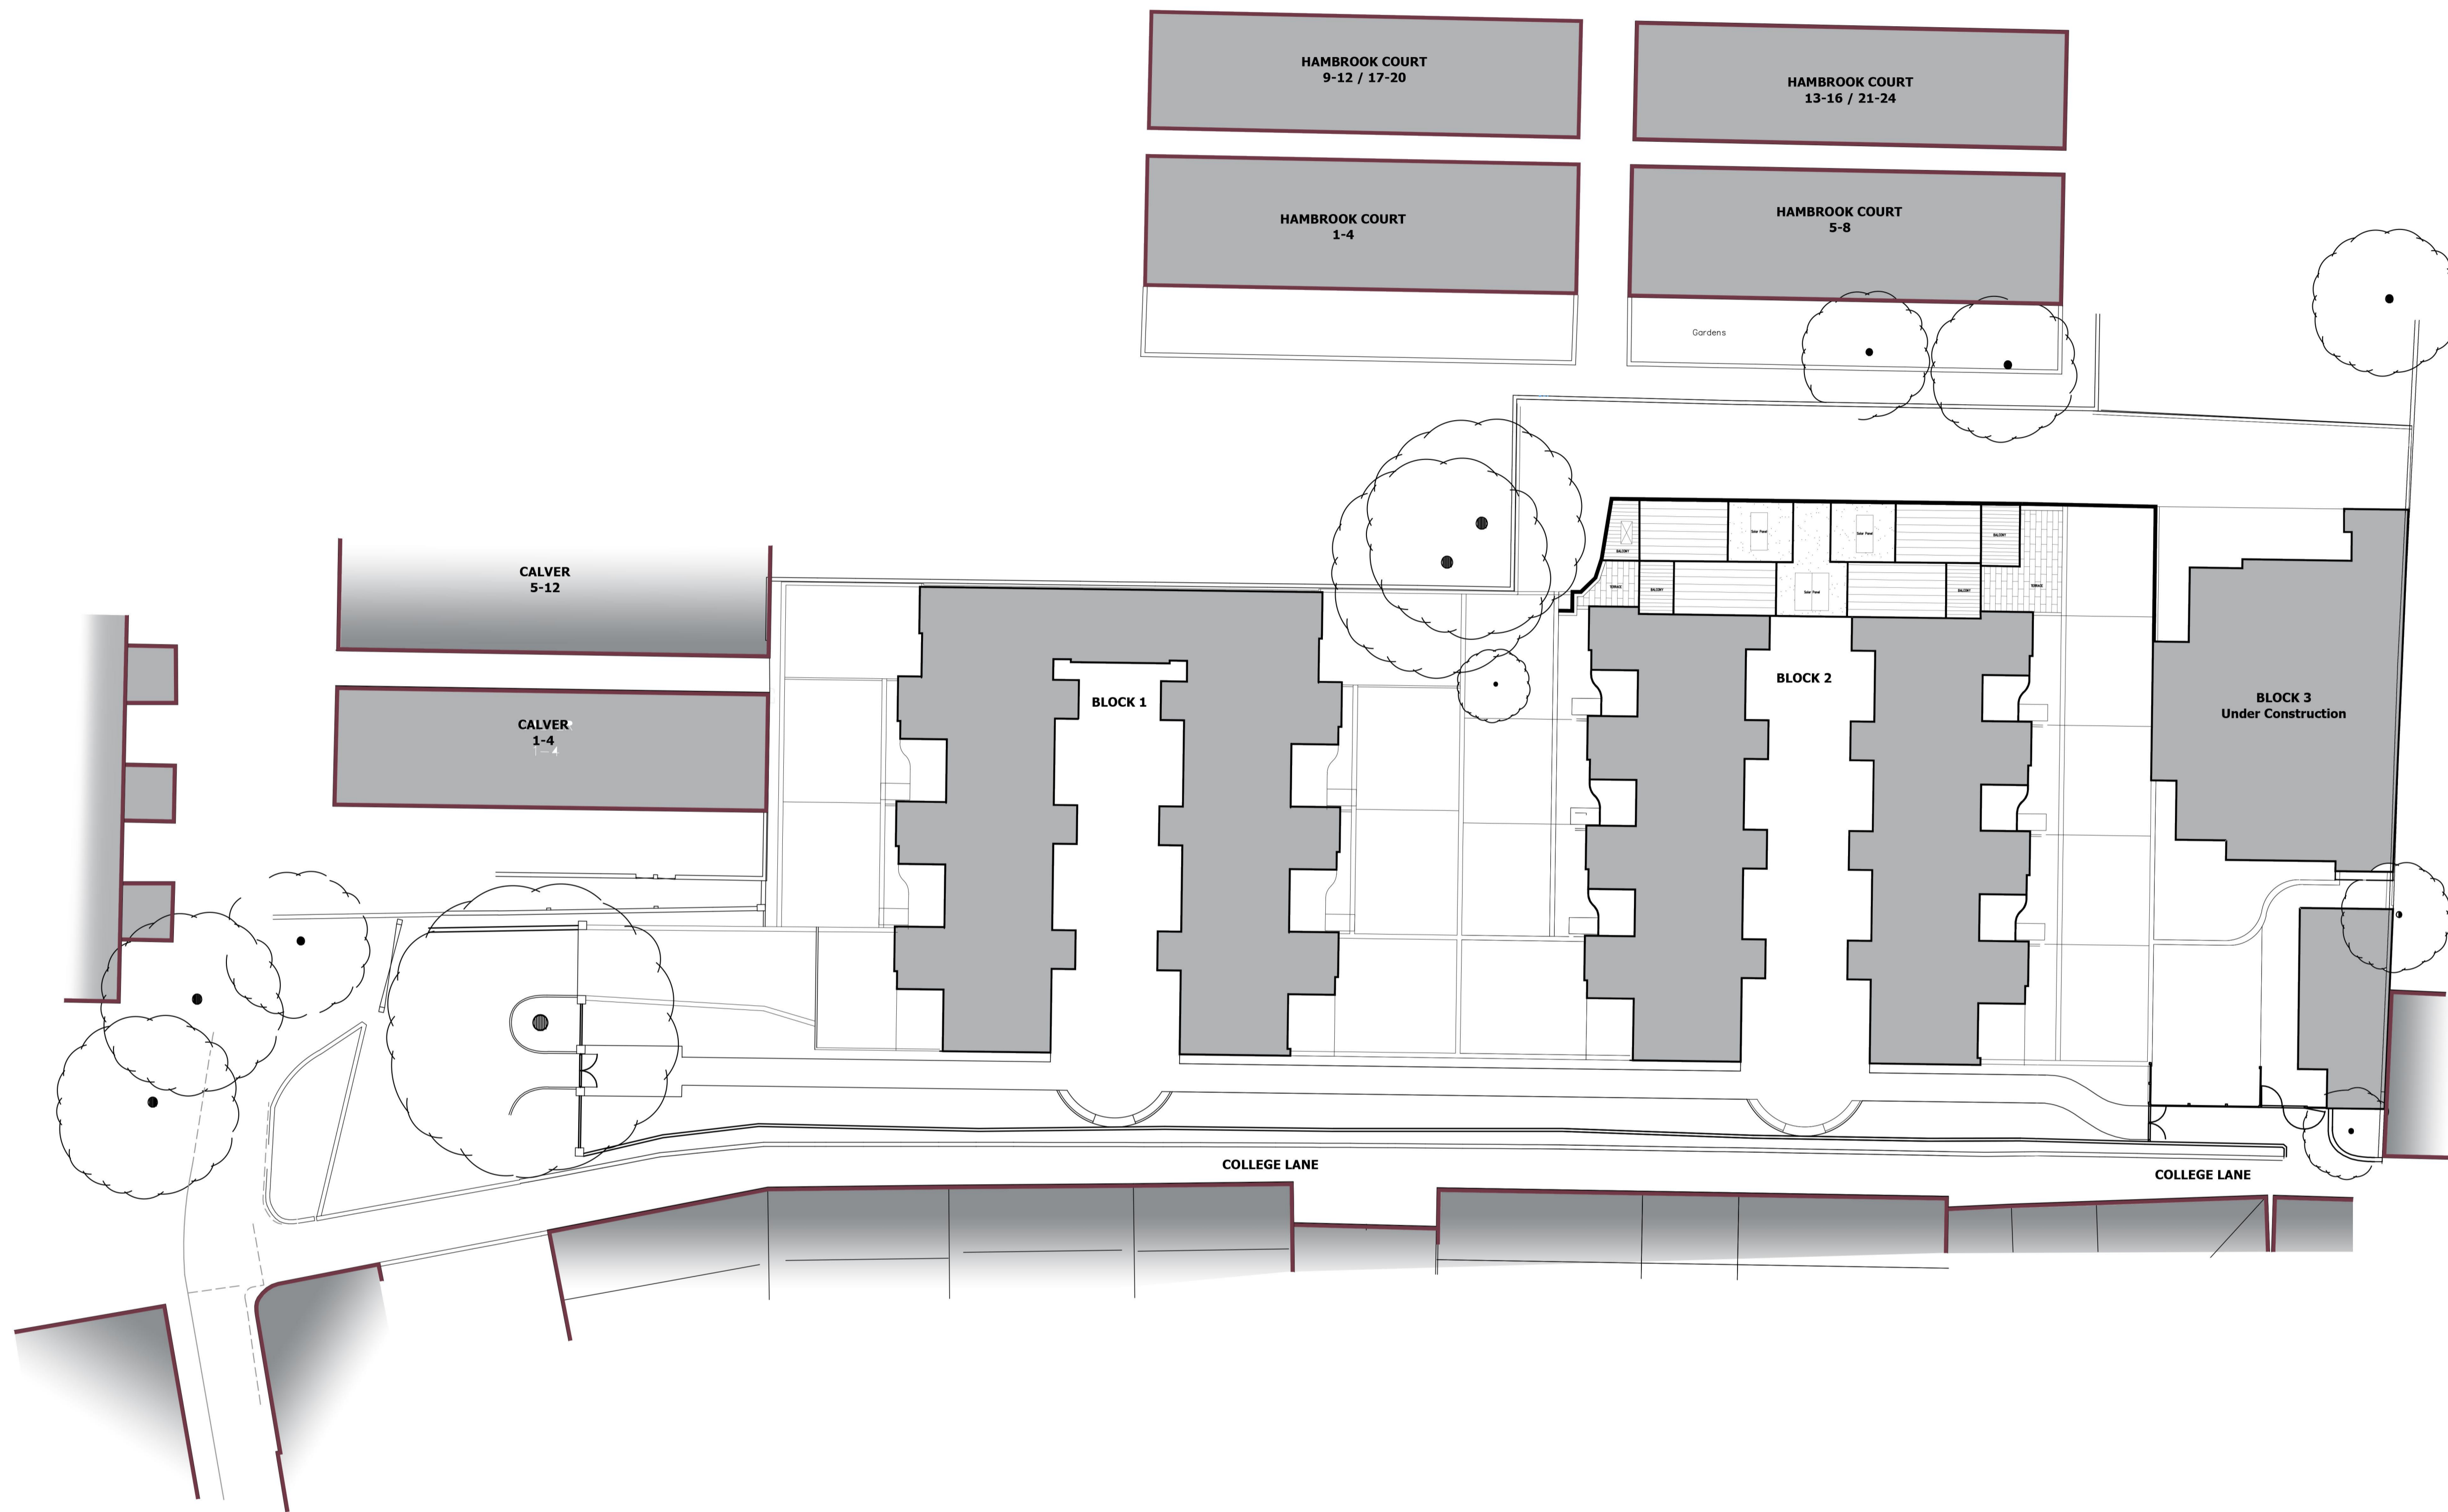


Notes:  
 This drawing is protected by copyright. No part of this document may be reproduced, altered, or transmitted in any form or by any means without permission.  
 Do not scale off these drawings for construction purposes. If any discrepancies are found, please contact Proctor Watts Cole Rutter.

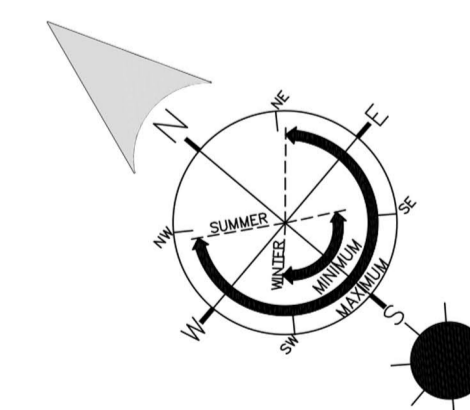

Roof Plan 1:200

 

Rev.	Description	By	Date

Client:	Four Quarters	By:	JW
Title:	Roof Plan/Site Plan	Checked By:	GC
Project:	4 Maisonettes, College Lane, London	Scale:	1:200@A1
		Date:	13/10/15
Job No:	4672	Dwg No:	P02
		Revision:	