



181300m

181200m

530400m

530500m

©Crown Copyright. All rights reserved. Licence no. 100019980

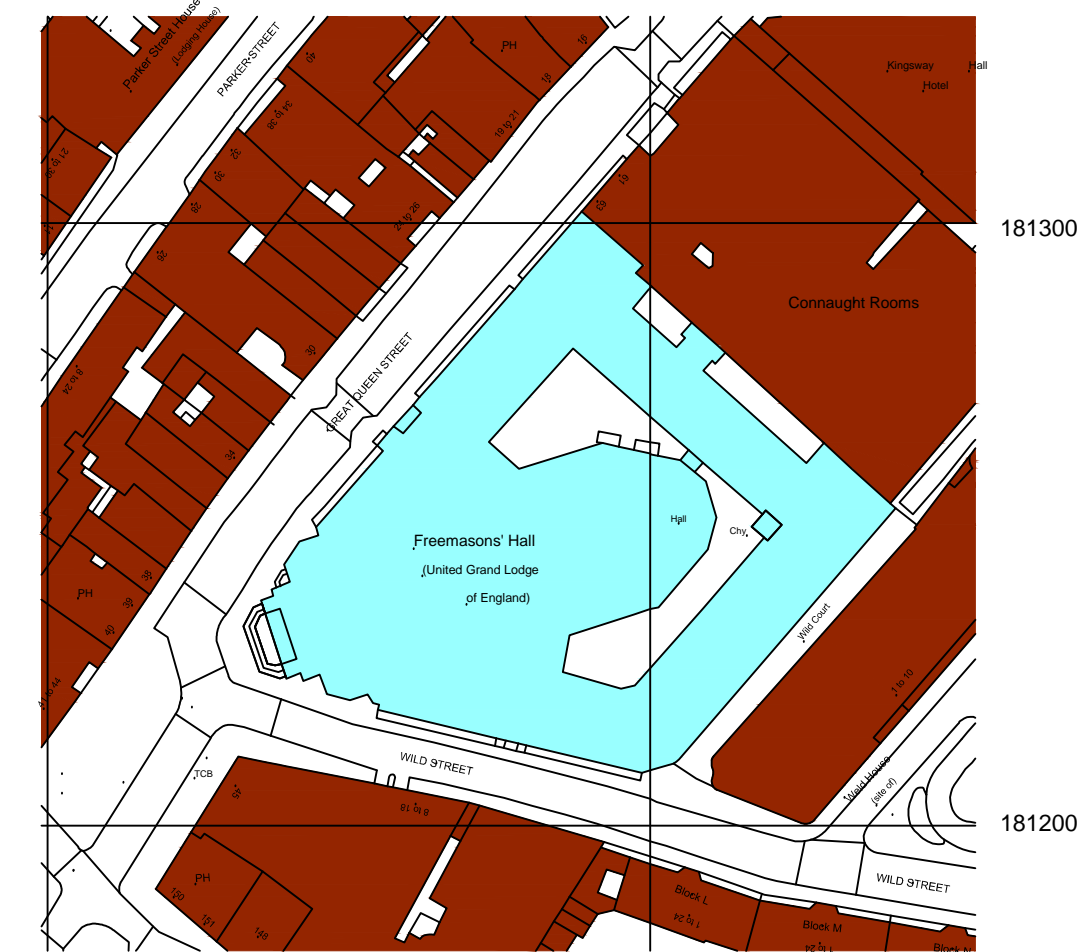
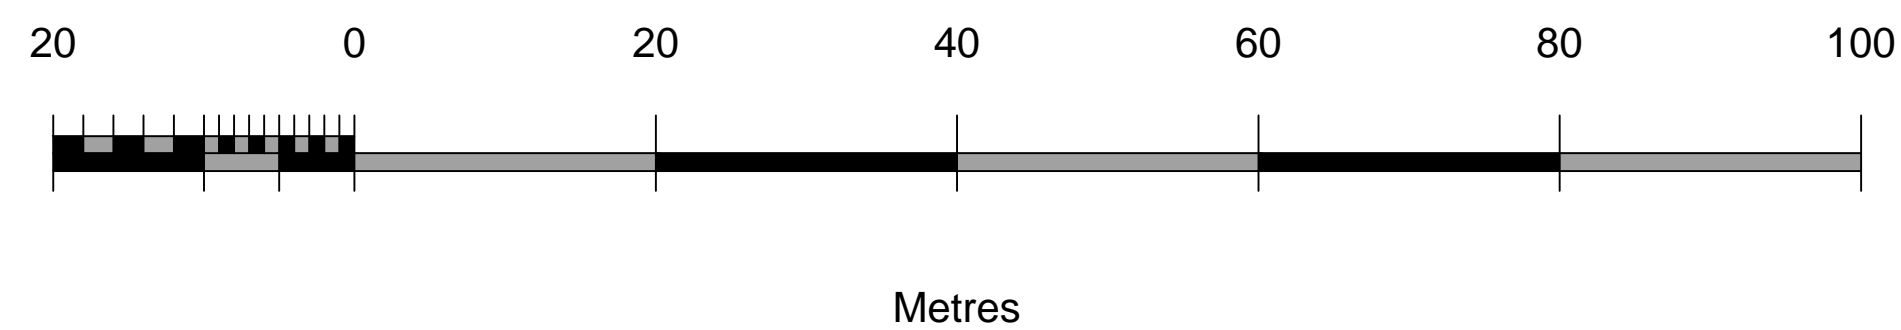


530400m 530500m

181300m

181200m

©Crown Copyright. All rights reserved. Licence no. 100019980

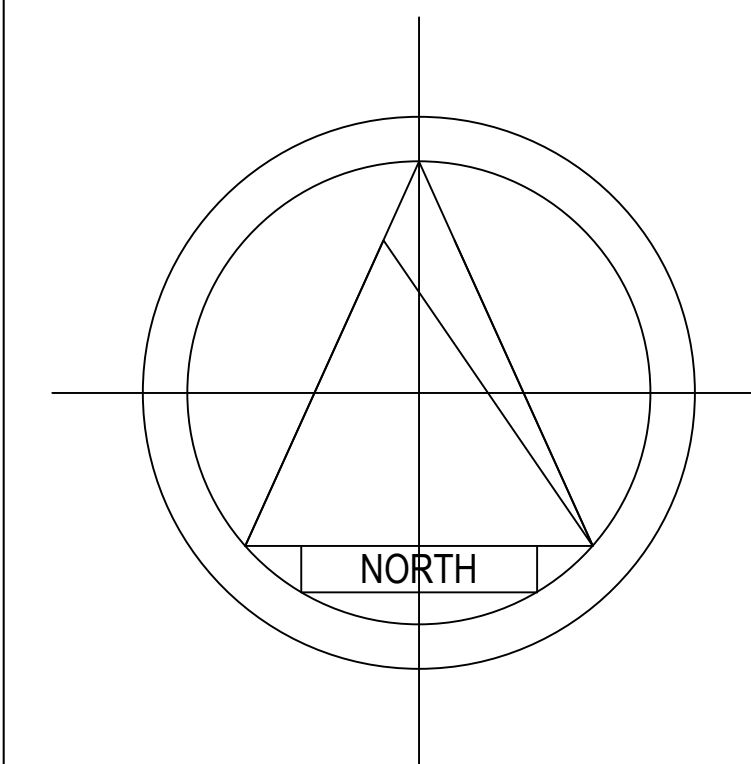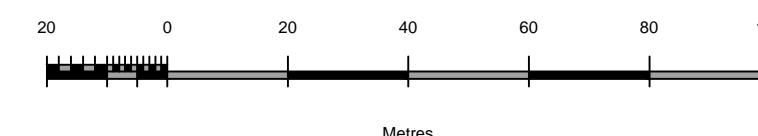

revisions	date	no.

ABBOTT & ASSOCIATES

Chartered Building Surveyors
 11 Cranmer Road Riverhead Sevenoaks Kent TN13 2AT
 Telephone: 01732 465455 Facsimile: 01732 460042
 E-mail: abbottassociates@btconnect.com

job title
 Freemason's Hall
 Great Queen Street
 London
 WC2B 5AZ

dwg title
 Site Plan

scales
 1:1250 and 1:500 at A1

dwg no 1022.01	date October 2015	drawn PA
-------------------	----------------------	-------------