



NOTES

DO NOT SCALE FROM DRAWING.  
DIMENSIONS TO BE CONFIRMED  
ON SITE

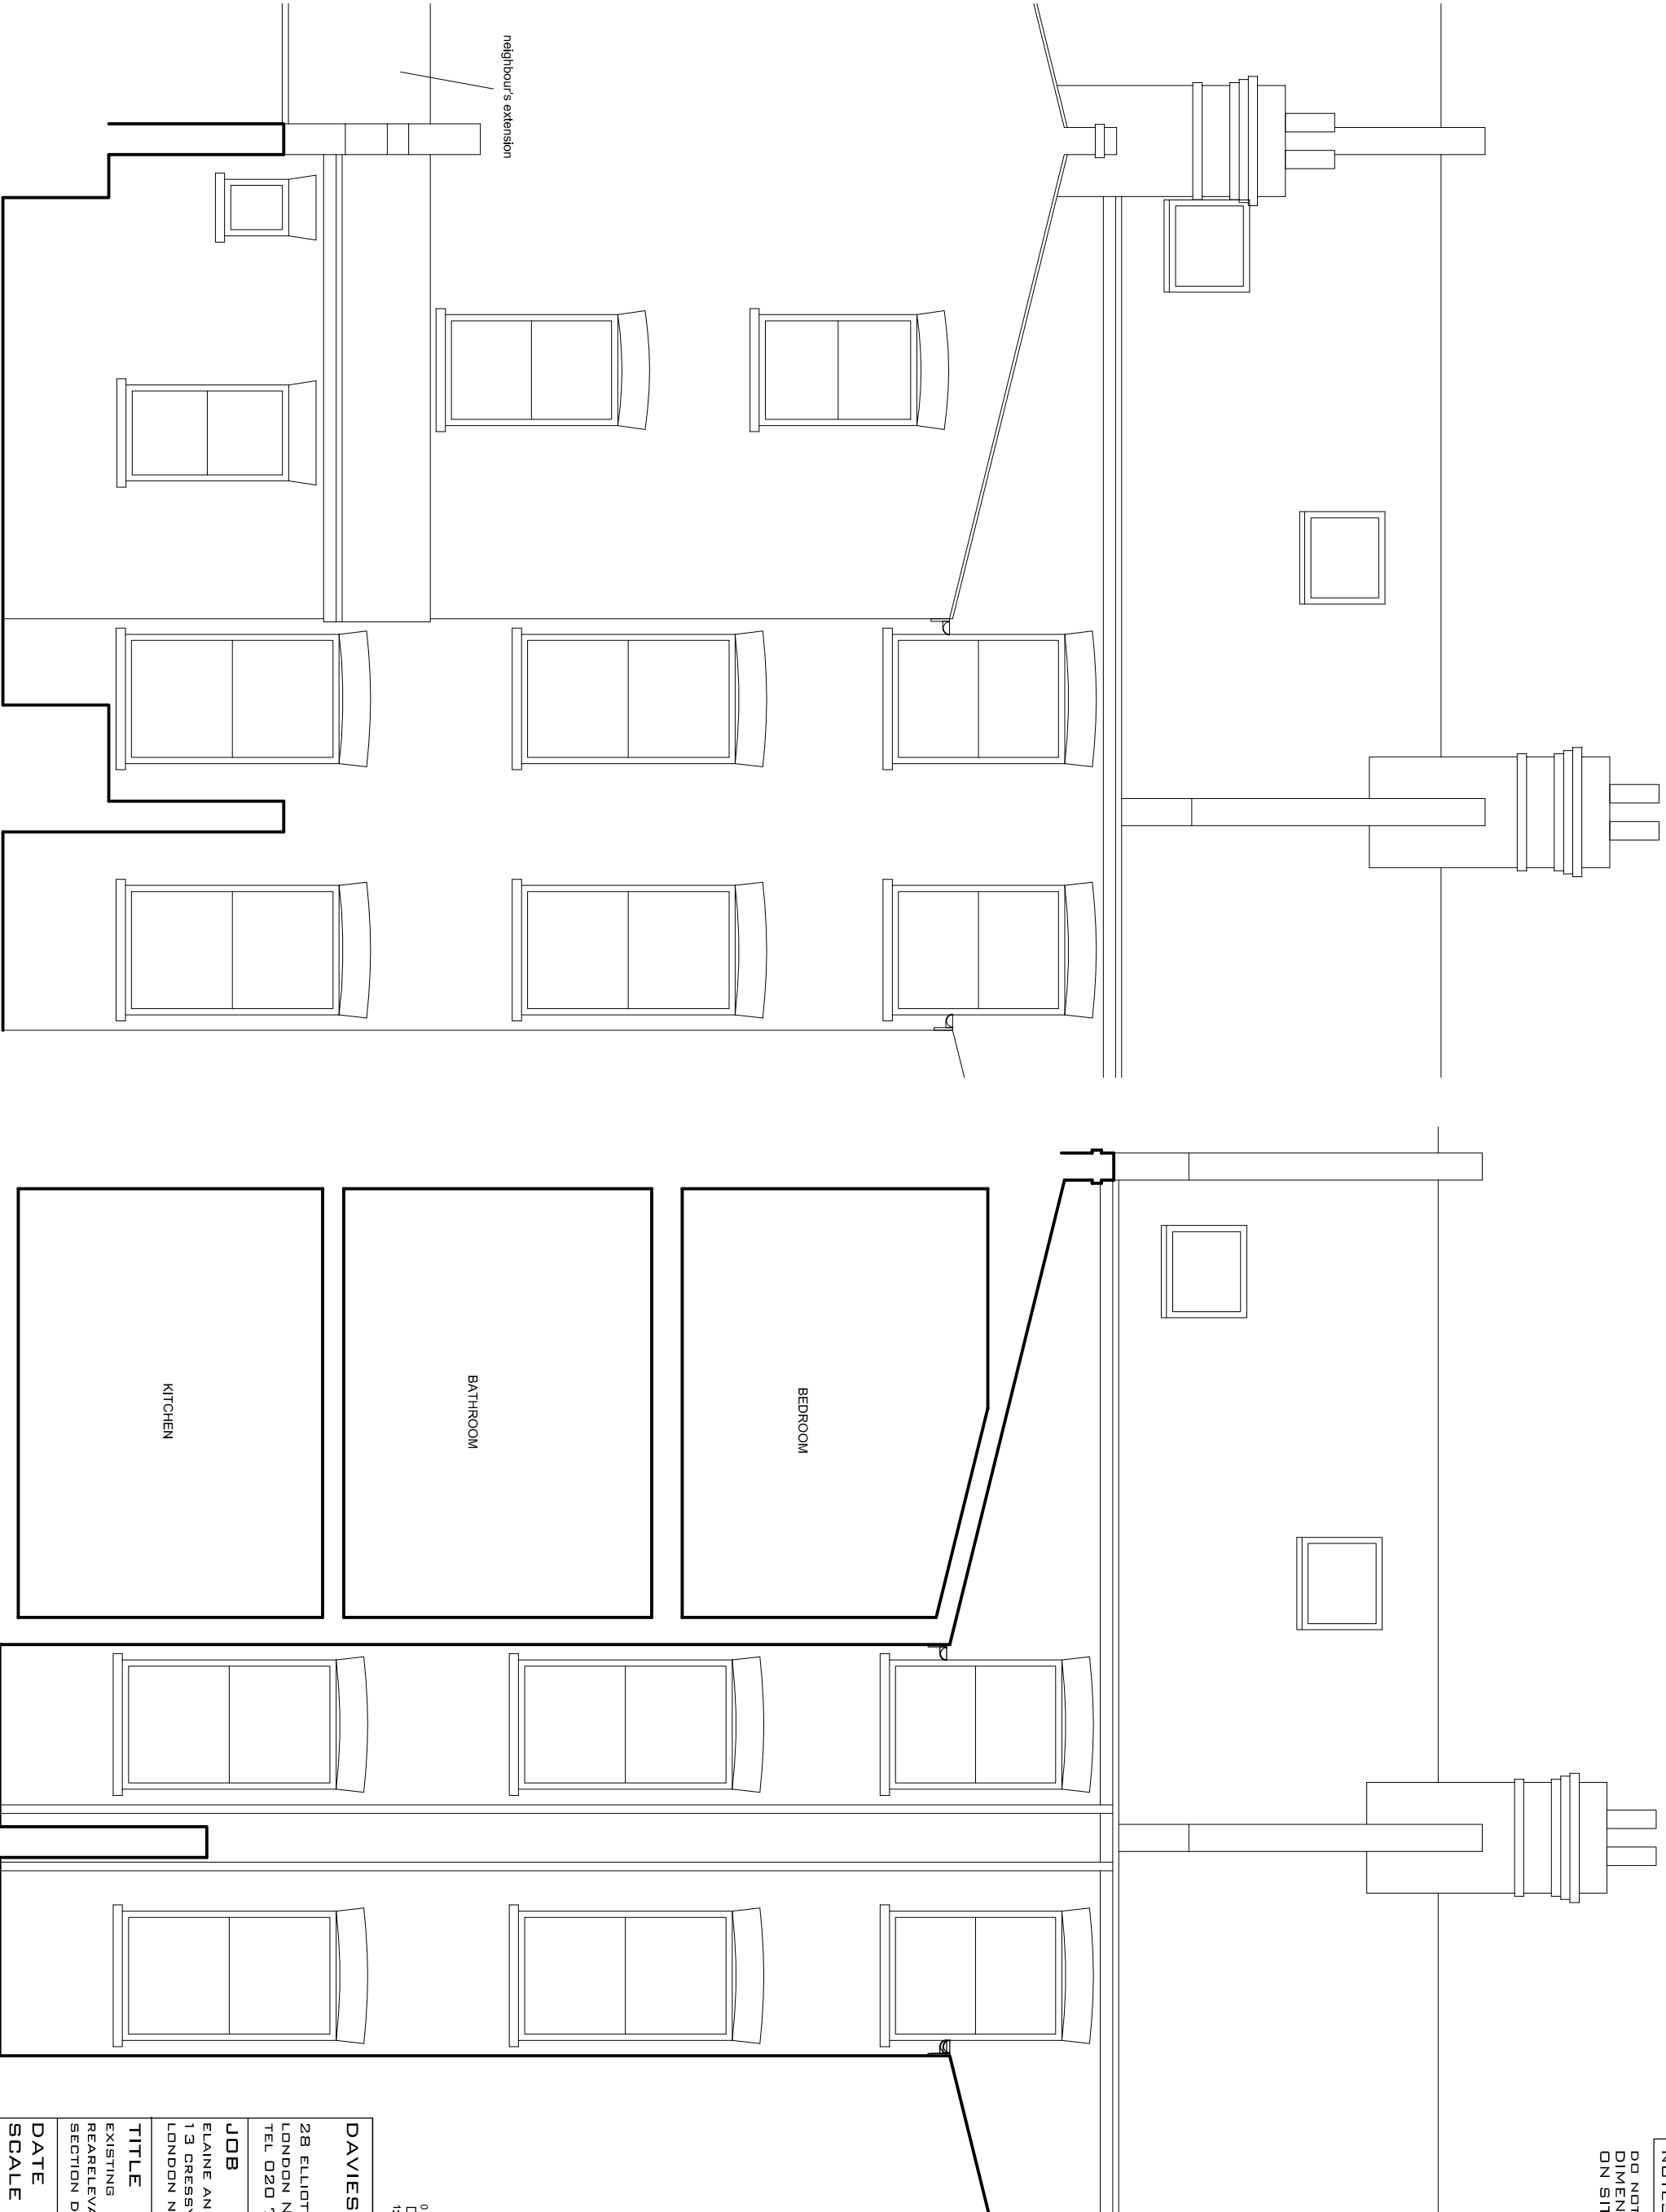

REAR ELEVATION

SECTION D

 

**DAVIES ARCHITECTURE LTD**

28 ELLIOTT SQ  
LONDON NW3 3SU  
TEL 020 7483 0669

**JOB**  
ELAINE AND DAVID WHEELER

13 GRESSY ROAD  
LONDON NW3 2NB

**TITLE**  
EXISTING  
REAR ELEVATION  
SECTION D

**DATE** 16.9.15  
**SCALE** 1:50 @A3

**DRAWING NO** CRE-EX-GA-04