
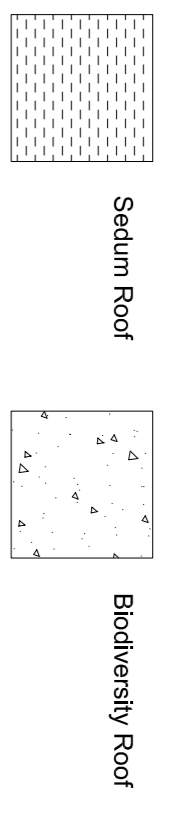


N
1
Site Plan
1 : 200

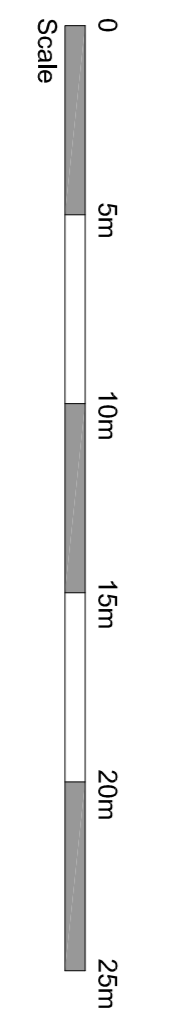

standard notes
1. Do not scale this drawing.
2. All dimensions must be checked on site and any discrepancies verified with the architect.
3. Unless stated otherwise, all dimensions are to structural surfaces.

drawing notes
Site boundary

revisions


P1	27.04.2012	Draw Issue
P2	21.05.2015	ISSUED FOR PLANNING
P3	01.10.2015	REVISED PLANNING ISSUE

Centre Heights


Finchley Road

date 01/05/15
scale 1:200@A1
drawn MP
checked MP
client Anaspell Ltd
drawing Proposed Site Plan (Roof Plan)
drawing number 3073- L - 010
rev P3

Levitt Bernstein
1 Kingsland Passage
London
E9 2NS
t: 020 7273 7678
w: levittbernstein.co.uk
e: post@levittbernstein.co.uk
Levitt Bernstein

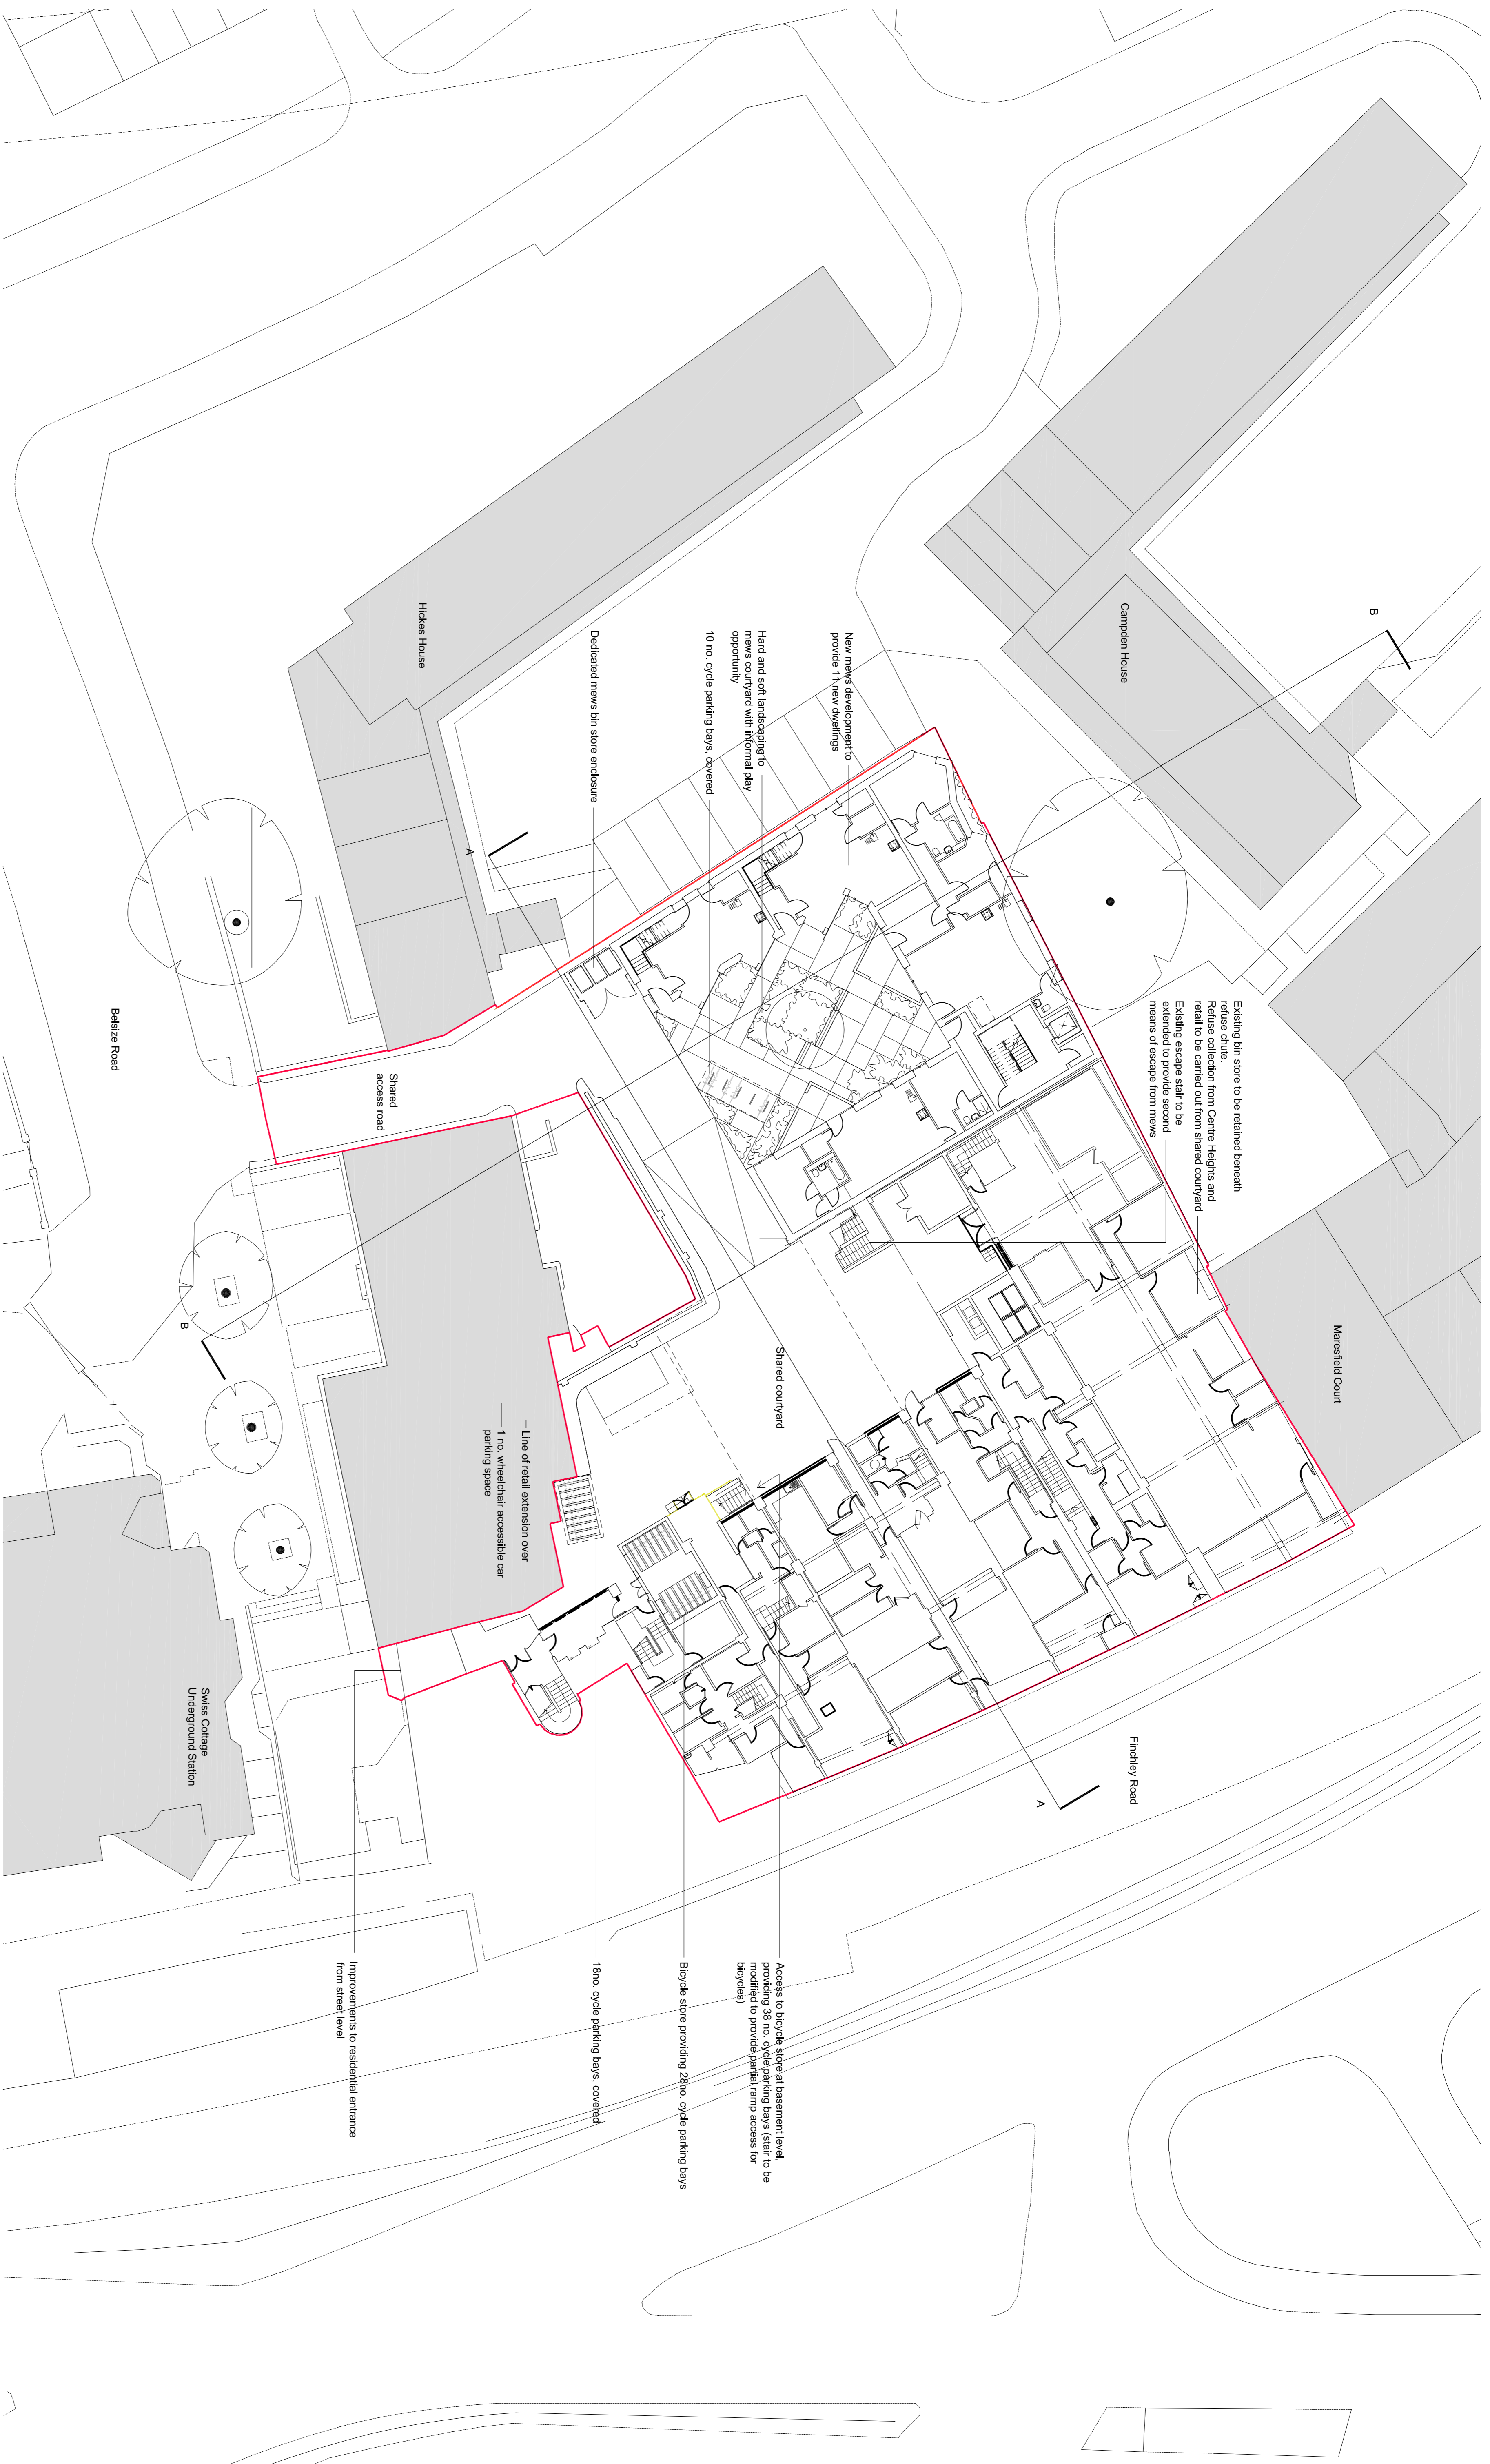

1
010
Site Plan
1 : 200

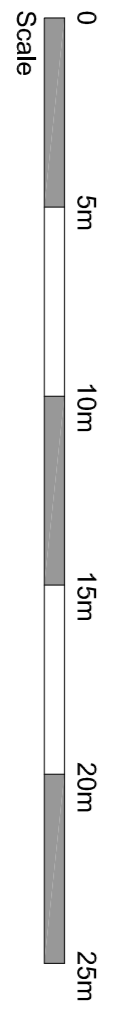

standard notes

1. Do not scale this drawing.
2. All dimensions must be checked on site and any discrepancies verified with the architect.
3. Unless shown otherwise, all dimensions are to structural surfaces.

drawing notes

— Site boundary

revisions

no.	date	description
P1	21.05.2015	ISSUED FOR PLANNING
P2	01.10.2015	REVISED PLANNING ISSUE

Centre Heights

Finchley Road

date 01/05/15
scale 1:200@A1
drawn JC
checked NU

client Anspjel Ltd
drawing PROPOSED Site Plan
drawing number 3073 - L - 011
rev P2

Levit Bernstein
1 Kingsland Passage
London
E8 2BB
t: 020 7275 7676
f: 020 7275 9348
w: levitberstein.co.uk
e: pos@levitberstein.co.uk
Levit Bernstein

