


KEY

- AREA COVERED BY EMERGENCY LIGHTING
(IN ADDITION TO MAIN LIGHTING)
- RAL FIRE RATED DOOR WITH SELF-CLOSER
- VISION PANEL, FIRE RESISTING GLASS
- DOOR WITH FIRE RATED GLASS
- DOOR WITH SELF-CLOSING
- FIRE ALARM CALL POINT
- FIRE ALARM BELL
- FIRE BLANKET IN CLOSET
- CARBON DIOXIDE FIRE EXTINGUISHER
- WATER FIRE EXTINGUISHER
- AREA COVERED BY AUTOMATIC SMOKE DETECTOR
- AREA COVERED BY MANUAL HEAT DETECTOR
- FIRE EXTINGUISHER IN MAIN HALLWAY, RECEPTION AREA WITH FIRE EXTINGUISHER
- FIRE EXTINGUISHER
- INDICATES THE SALE AND CONSUMPTION OF ALCOHOL AND THE PROVISION OF LATE NIGHT REFRESHMENT

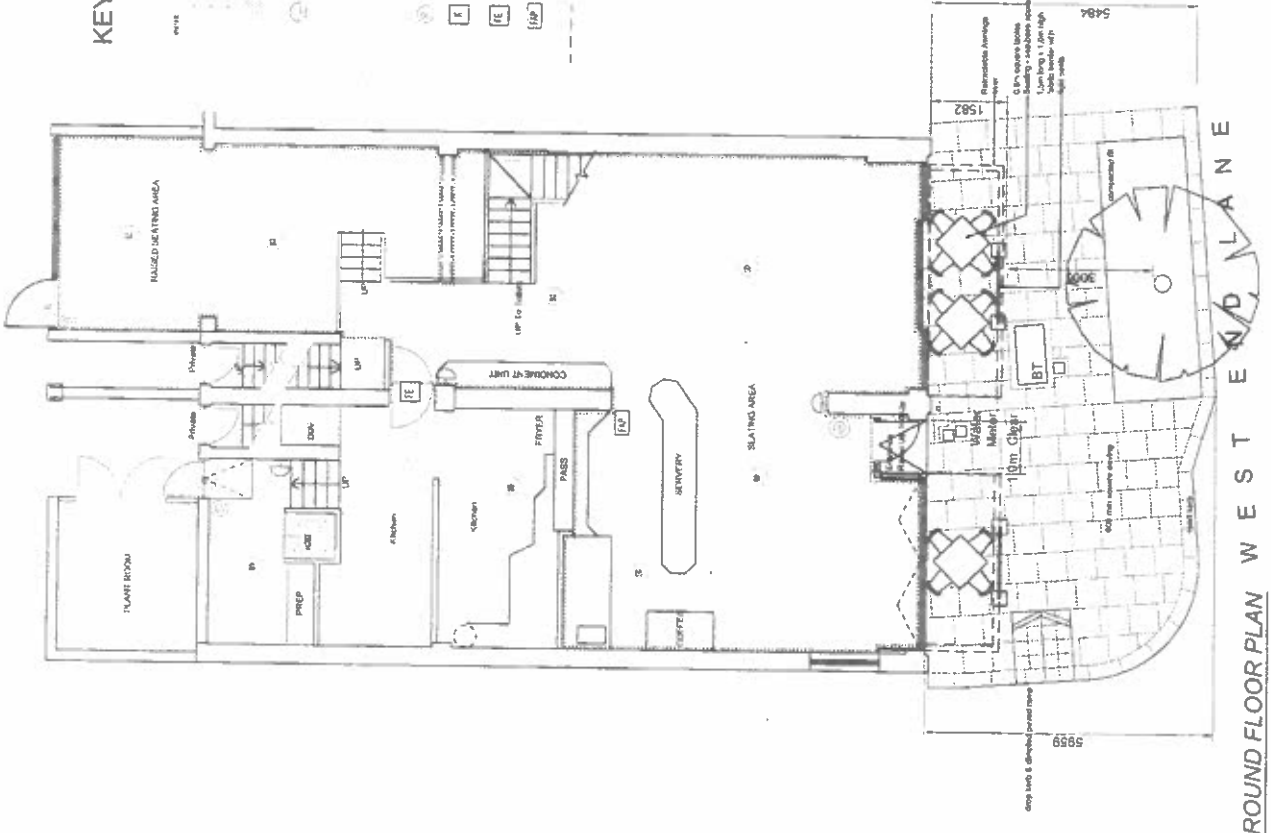

GROUND FLOOR PLAN WEST END LANE
Scale 1:100 at A3

REV	DATE	DETAILS	DRAWN
A	22.12.14	External Licensing Area updated	JB
-	15/7/14	1st Issue	JB



PROJECT TITLE
252-254 West End Lane,
London,
NW6 1LU

DRAWING TITLE	SCALE	DATE	BY	CHECKED	REV
Premises License Plan	1:100 @ A3	FEB 2014	JB	JB	A
		04/03/14			
		14/03/14			