

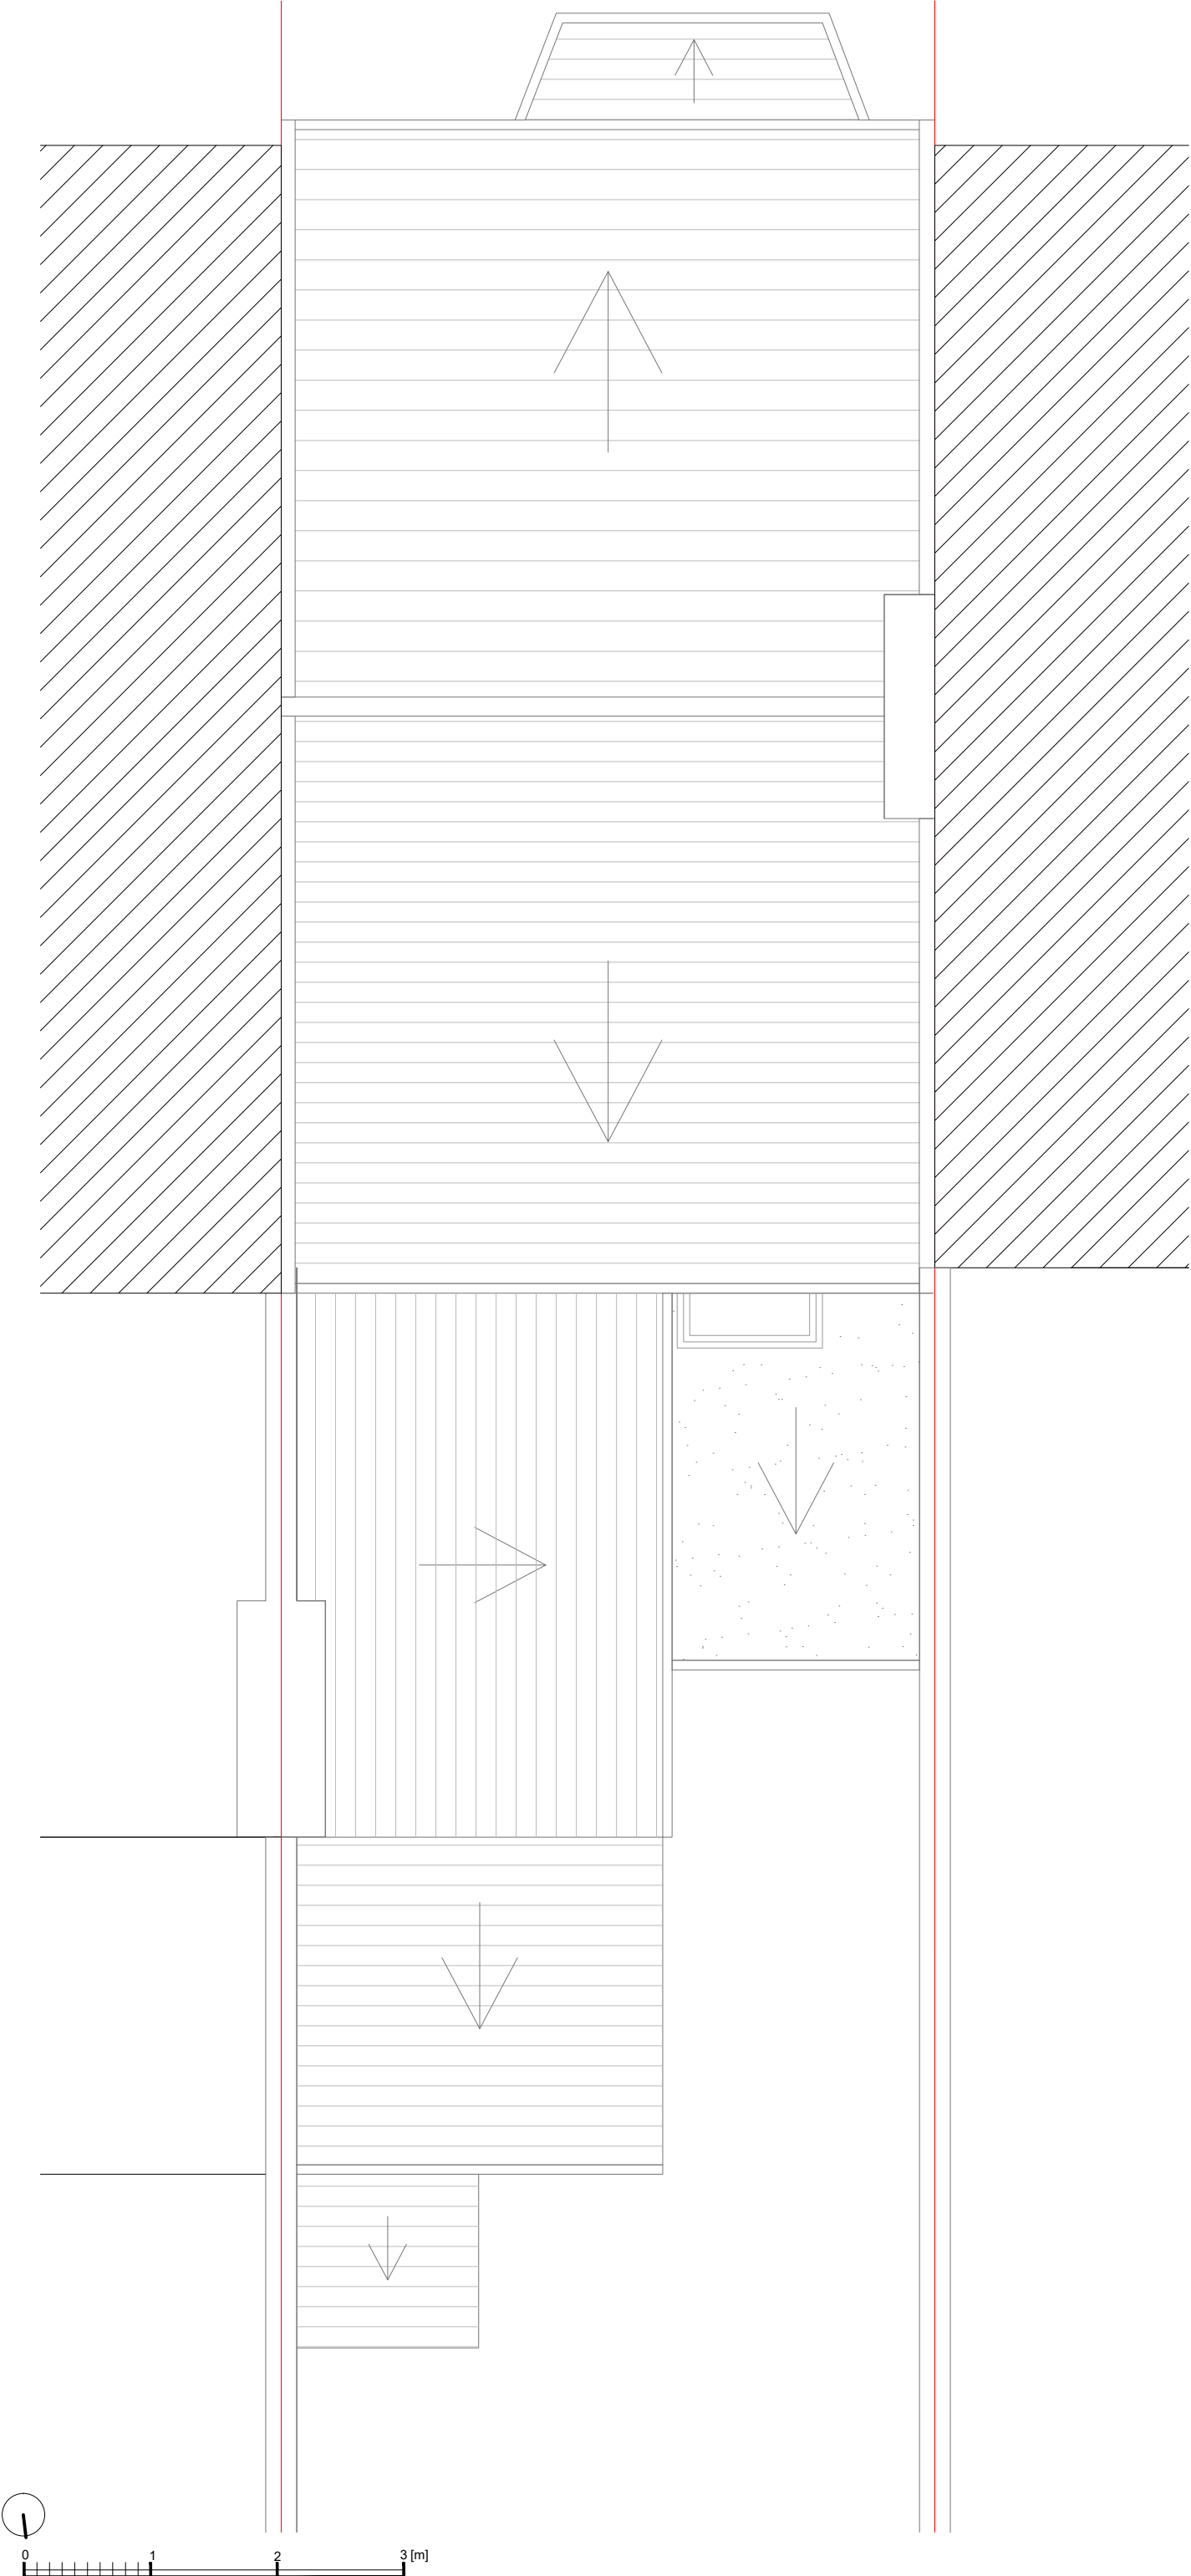


RS Architects 31 Kenner Drive, Barnet, EN5 2NW www.rsarchitects.co.uk info@rsarchitects.co.uk 020 8499 5441				PROJECT 5 Countess Road, NW5 2NS	
				TITLE Existing First Floor Plan	
DATE October 2015		DRAWN ASR			
SCALE 1:50 @ A3		CHECK			
STATUS Planning					
DWG NO. CBCR 1154		REV			

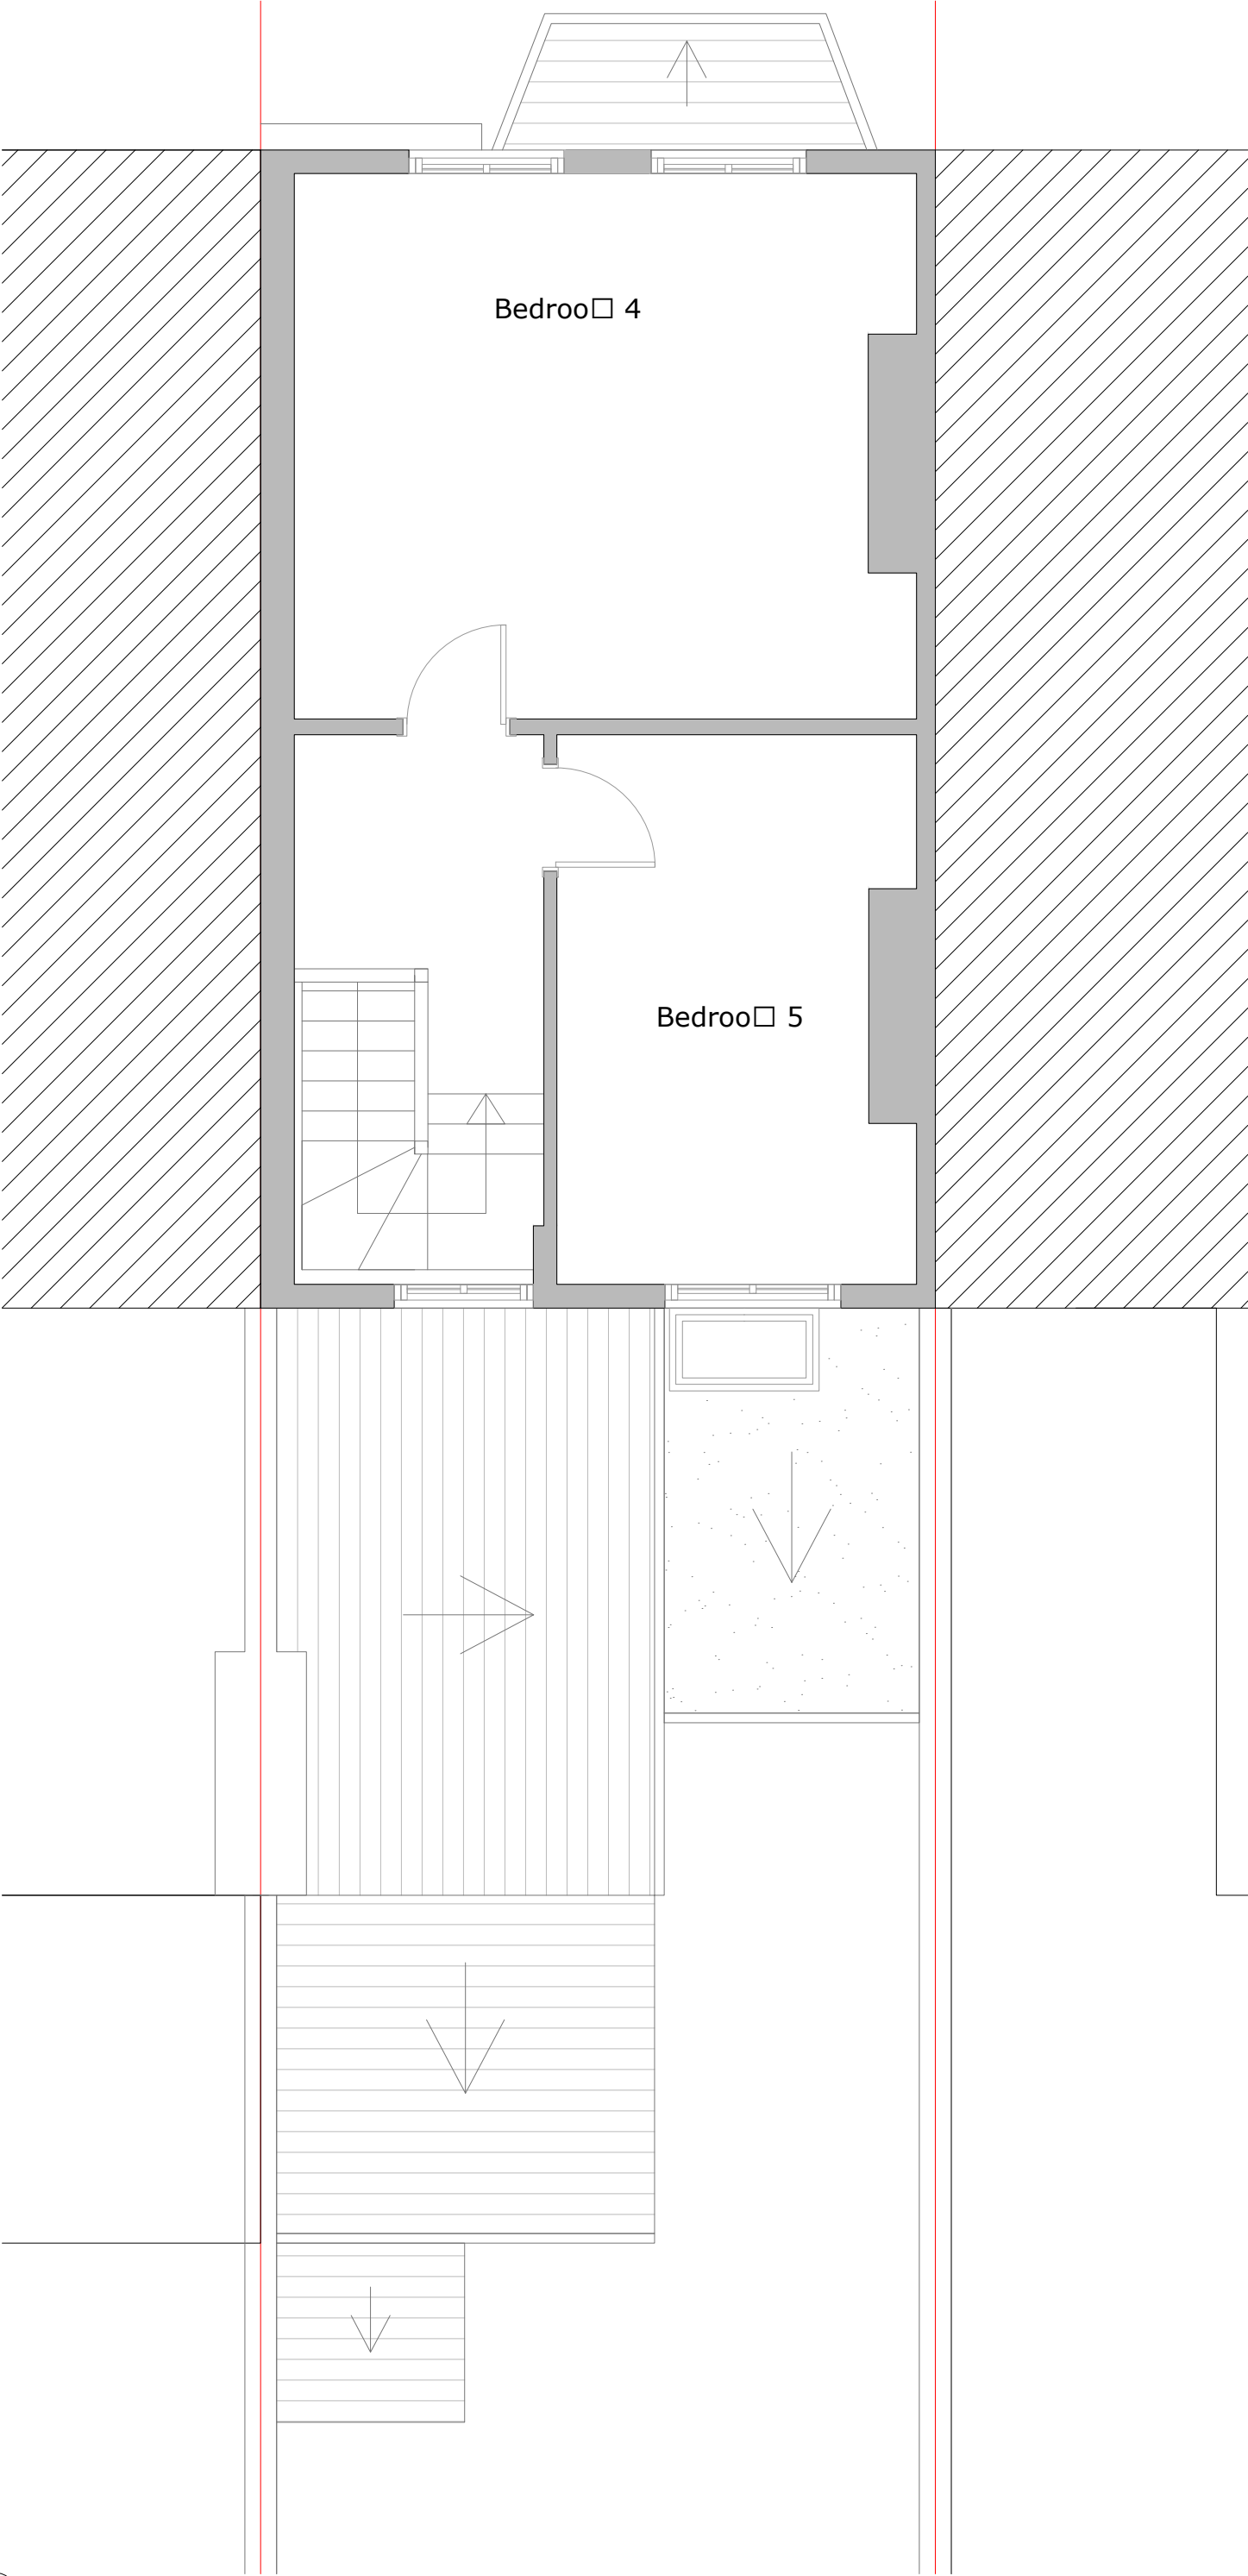

PROJECT		5 Countess Road, NW5 2NS	
TITLE		Existing Second Floor Plan	
DATE		October 2015	
DRAWN		ASR	
SCALE		1:50 @ A3	
CHECK			
STATUS		Planning	
DWG NO.		CBCR 1155	
REV			
 RS ARCHITECTS			



RS Architects 31 Kennerly Drive, Barnet EN5 2NW
www.rsarchitects.co.uk info@rsarchitects.co.uk 020 8499 5441

PROJECT || 5 Countess Road, NW5 2NS

TITLE || Existing Roof Plan

DATE || October 2015

DRAWN || ASR


SCALE || 1:50 @ A3

CHECK ||

STATUS || Planning


DWG NO. || CBCR 111D

REV ||

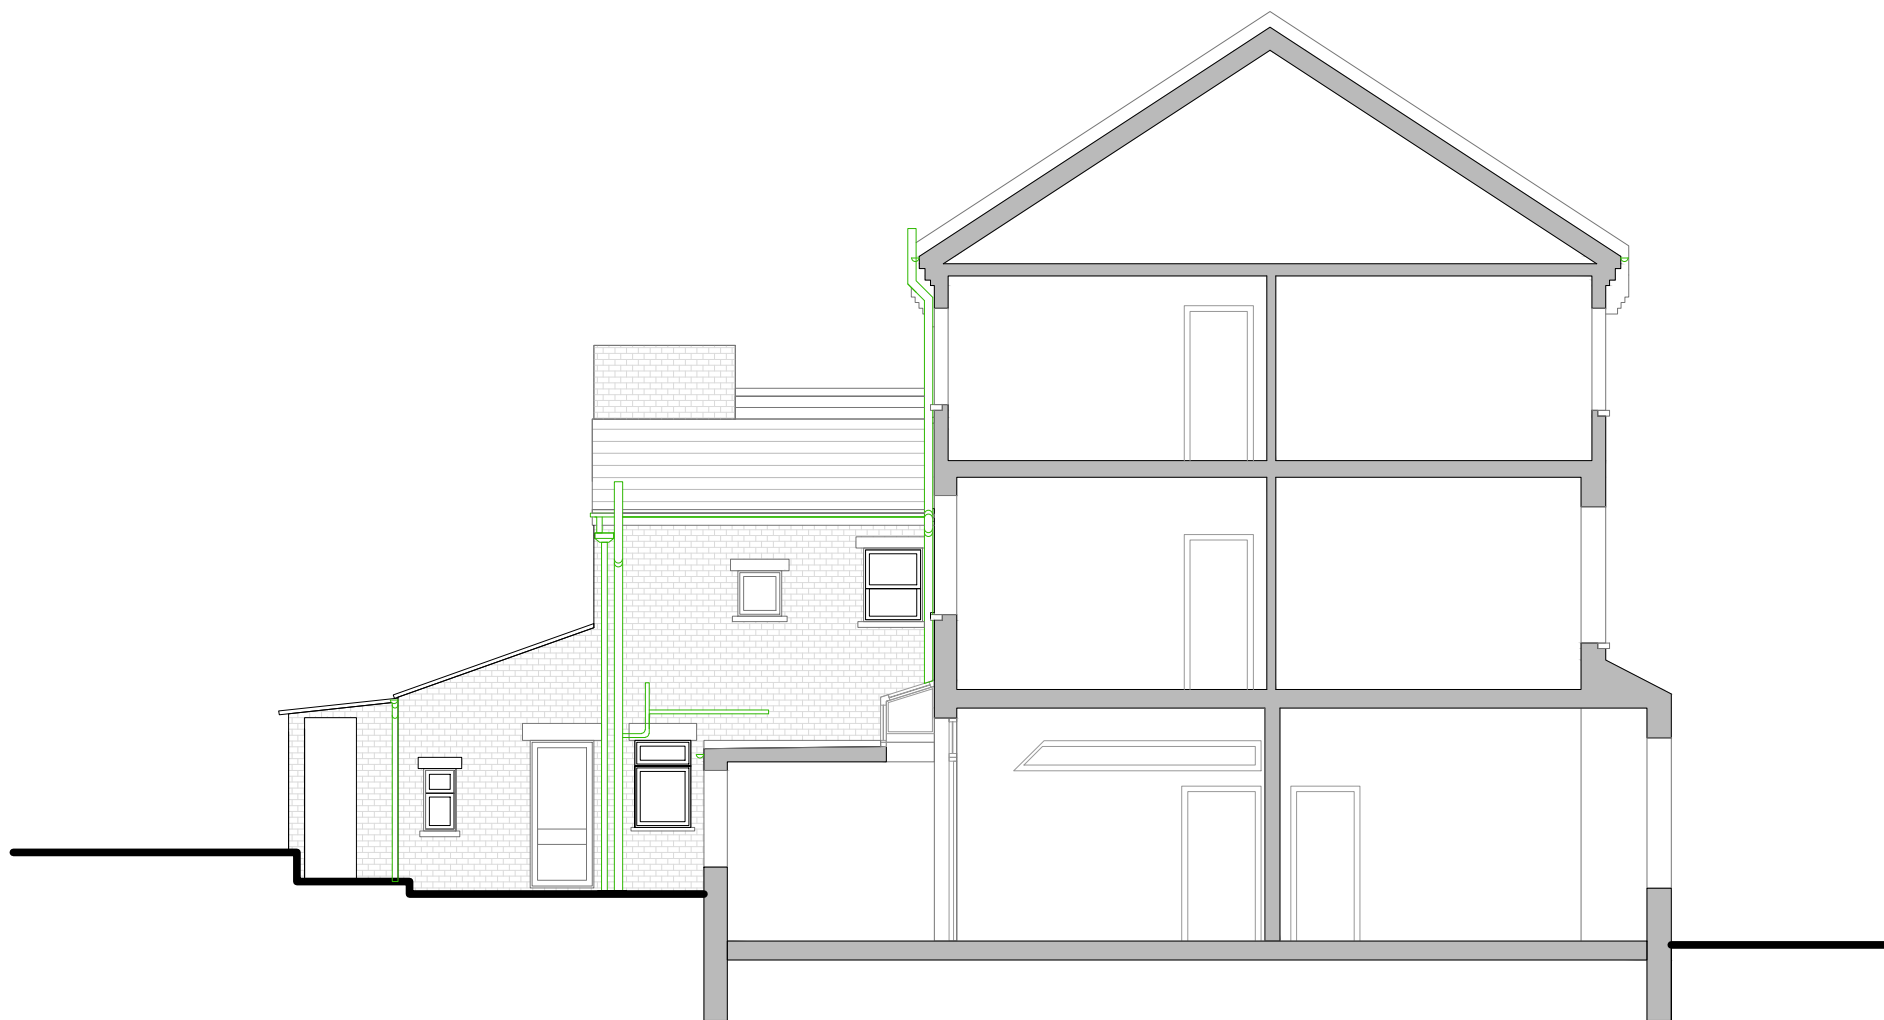

RS Architects 31 Kenemore Drive Barnet EN5 2NW
www.rsarchitects.co.uk 020 8449 5441

PROJECT 5 Countess Road, NW5 2NS	
TITLE Existing Section aa	
DATE October 2015	DRAWN ASR
SCALE 1:100 @ A3	CHECK
STATUS Planning	
DWG NO. CBCR 3101	REV

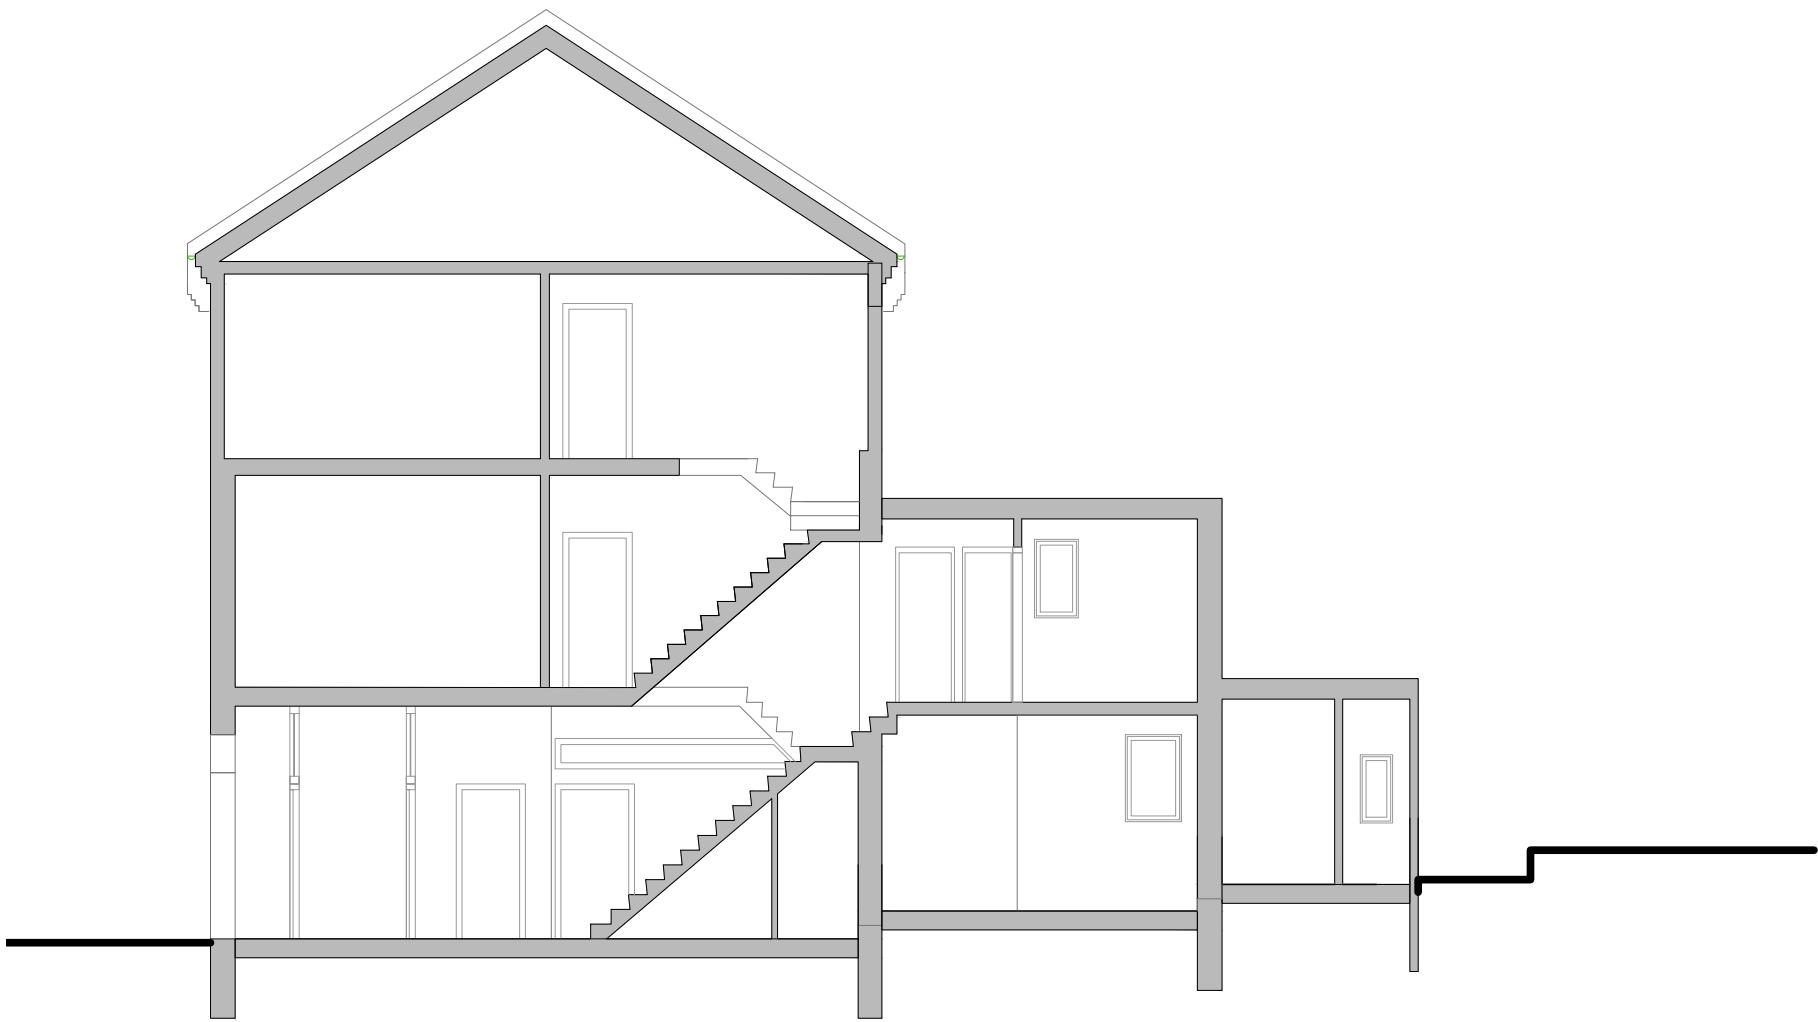

0 1 2 3 [m]

RS Architects 31 Kenner Drive Barnet EN5 2NW www.rsarchitects.co.uk info@rsarchitects.co.uk 020 8449 5441				PROJECT 5 Countess Road, NW5 2NS	
				TITLE EClsting Section aa	
DATE October 2015		DRAWN ASR			
SCALE 1:100 @ A3		CHECK			
STATUS Planning					
DWG NO. CBCR 3102		REV			