


Project : GROUND FLOOR
69 Camden High St
London NW1 7JL

Title : Existing Site plan

Scale 1:50 @ A3

Drawing No : cml/ 69CHS / 02

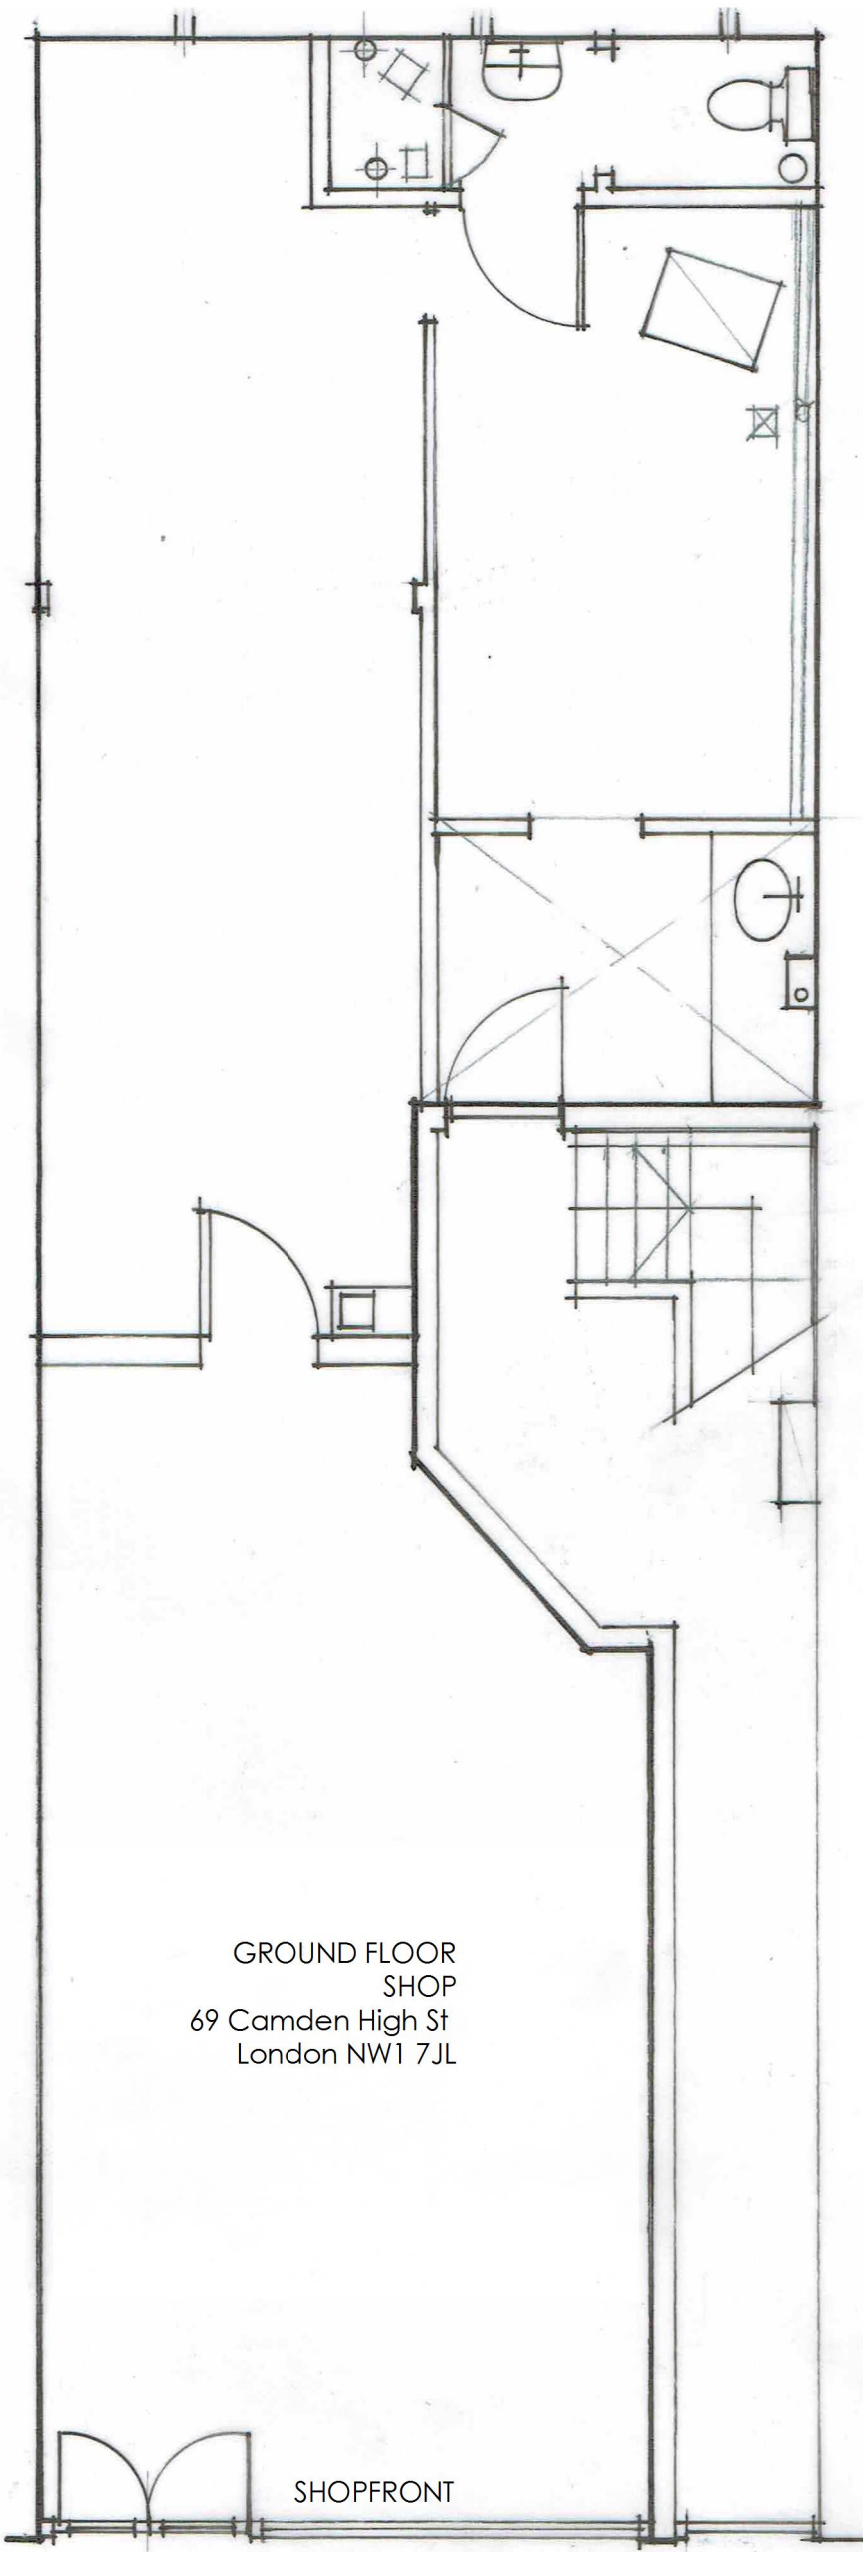

GROUND FLOOR
SHOP
69 Camden High St
London NW1 7JL

SHOPFRONT

ENTRANCE

67

69 Camden High St

69a
Residential
Entry

71



EXISTING PHOTOGRAPH



CONTRACT MANAGEMENT (London) LTD.

020 7704 1888
mail@contract-management.net

Project : 69 CAMDEN HIGH ST, LONDON NW1 7JL
SHOPFRONT PLANNING APPLICATION

title : **EXISTING PHOTOGRAPH**

Scale :

drawing no : Cml / 69CHS / **03**