

DO NOT SCALE FROM THIS DRAWING. ALL DIMENSIONS TO BE CHECKED ON SITE. ANY DISCREPANCIES MUST BE REPORTED TO THE ARCHITECT FOR VERIFICATION PRIOR TO COMMENCEMENT OF THE EFFECTED WORKS. IF IN DOUBT ASK. THIS DRAWING IS COPYRIGHT.


Rev No	Date	Revision note
P1	05.11.2015	Preliminary issue.

No. 03 Aldenham Street




ALDENHAM STREET ELEVATION

NORTH-WEST ELEVATION (REAR)

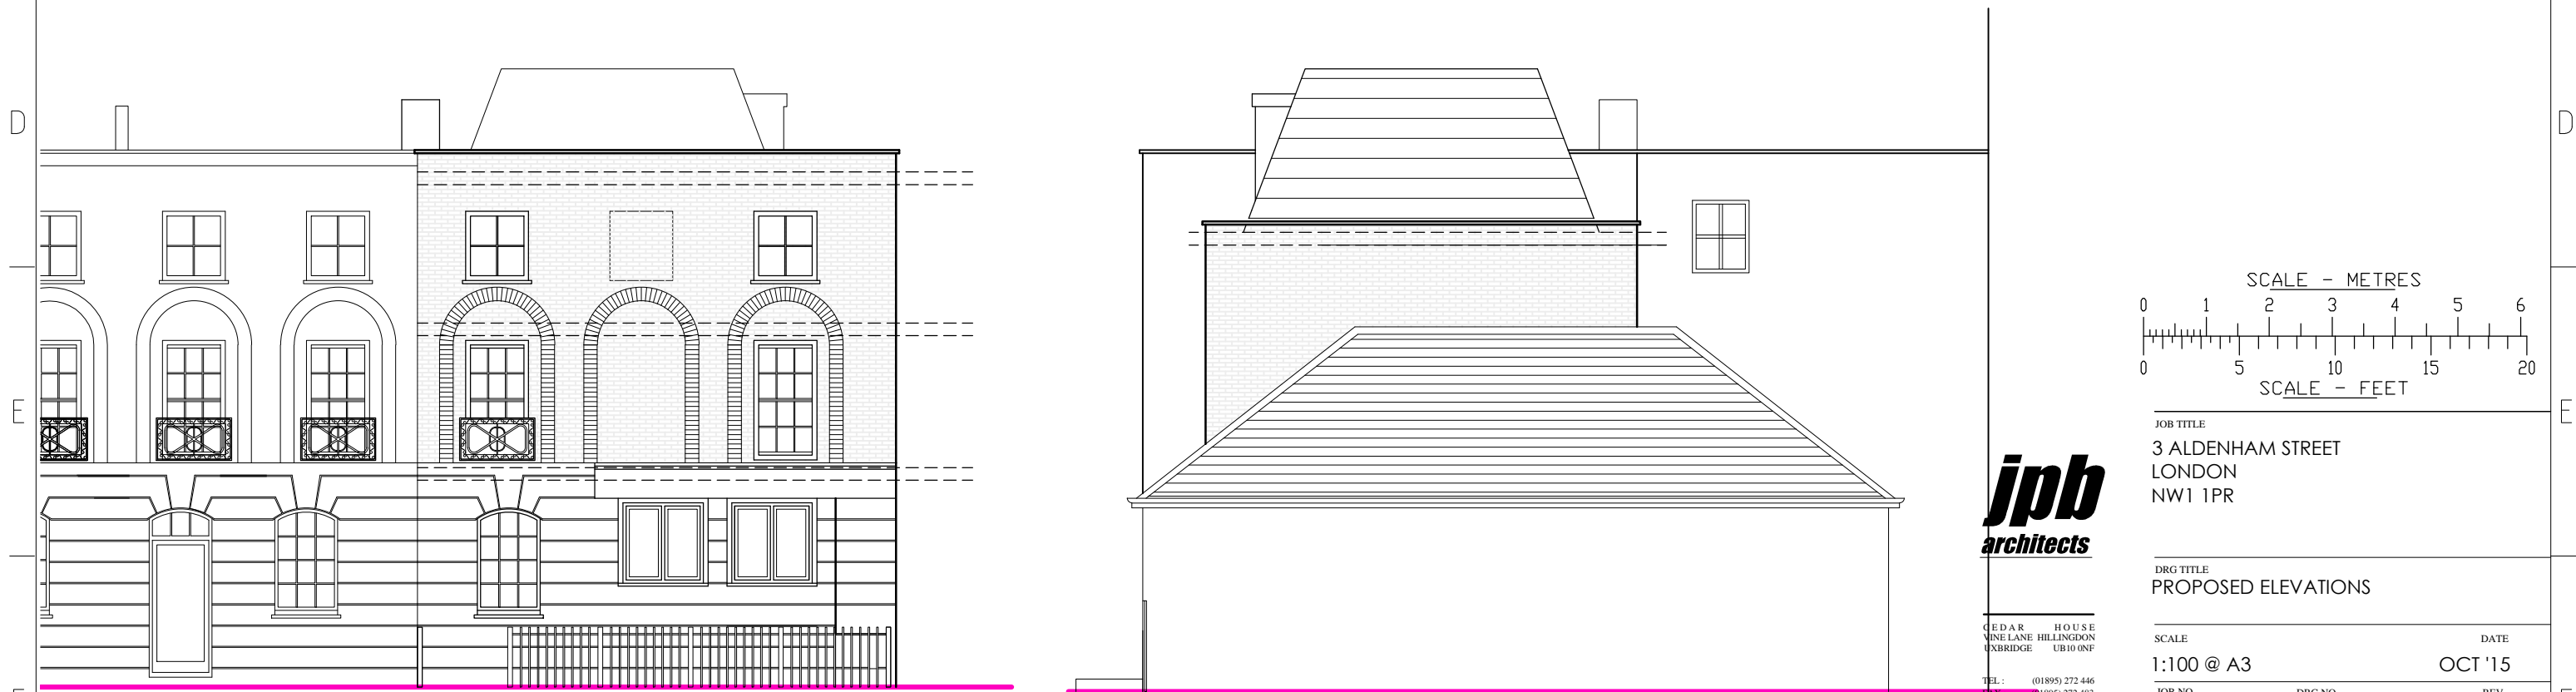

EVERSHOLT STREET ELEVATION

SOUTH-EAST ELEVATION

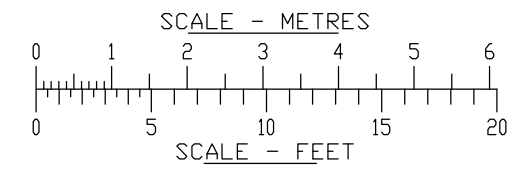

**jpb**  
architects

JOB TITLE  
3 ALDENHAM STREET  
LONDON  
NW1 1PR

DRG TITLE  
PROPOSED ELEVATIONS

SCALE	DATE	
1:100 @ A3	OCT '15	
JOB NO.	DRG NO.	REV
10124	212	P1

CE D A R H O U S E  
V I N E L A N E H I L L I N G D O N  
U X B R I D G E U B 10 0 N F  
TEL: (01895) 272 446  
FAX: (01895) 272 483  
EMAIL: admin@jpbarchitects.co.uk