




Coventry Design Associates
25A Creek Road, Hampton Court
Surrey KT8 9BE
+44 (0) 20 8941 1406
info@coventrydesign.com
www.coventrydesign.com

74 - 77 Great Russell Street, London - WC1B 3DA



EXISTING 4th FLOOR PLAN

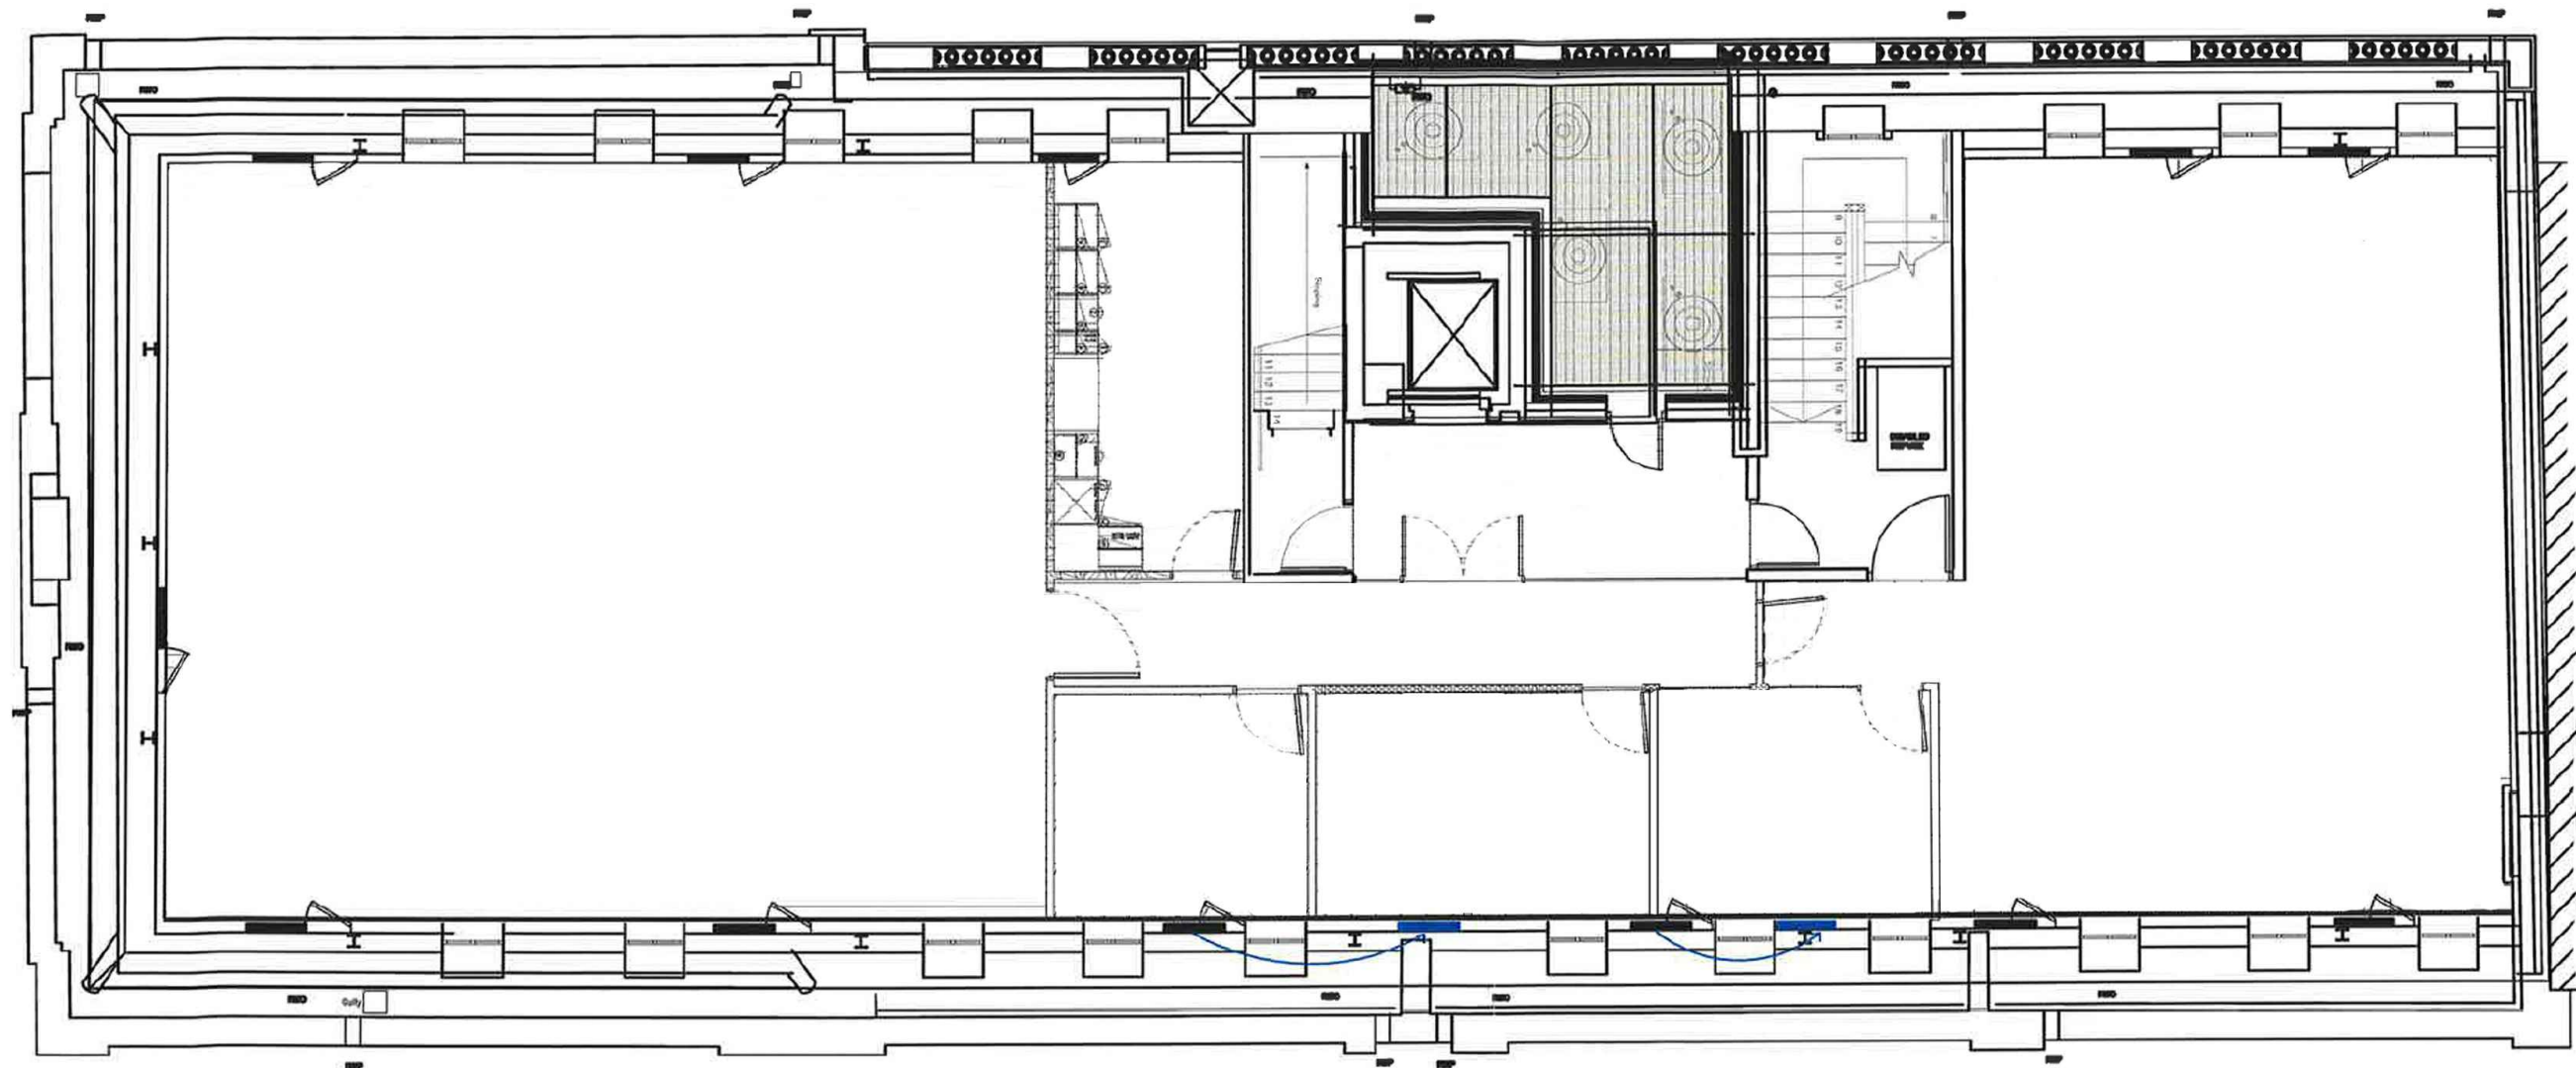

0 1 2 3 4 5 6 7 8 9 10 m
Scale (1:100)

SCALE: 1:100 @ A3
DATE: OCT 2015

PROJECT: 74 - 77 Great Russell Street, London - WC1B 3DA
TITLE: Existing 4th floor plan

© Coventry Design Associates 2006
THIS DRAWING IS COPYRIGHT AND IT IS A BREACH OF
THAT COPYRIGHT FOR THEM TO BE USED IN WHOLE
OR PARTIALLY WITHOUT WRITTEN PERMISSION FROM
US IN ADVANCE. DO NOT SCALE. IF IN DOUBT ASK.

DRG No: 013343

01

Coventry Design Associates