


© Coventry Design Associates 2006
THIS DRAWING IS COPYRIGHT AND IT IS A BREACH OF
THAT COPYRIGHT FOR THEM TO BE USED IN WHOLE
OR PARTIALLY WITHOUT WRITTEN PERMISSION FROM
US IN ADVANCE. DO NOT SCALE. IF IN DOUBT ASK.

PROJECT: 74 - 77 Great Russell Street, London - WC1B 3DA
TITLE: Existing and proposed roof plan NO ALTERATION

SCALE: 1:100 @ A3
DATE: OCT 2015

DRG No: 013343

05

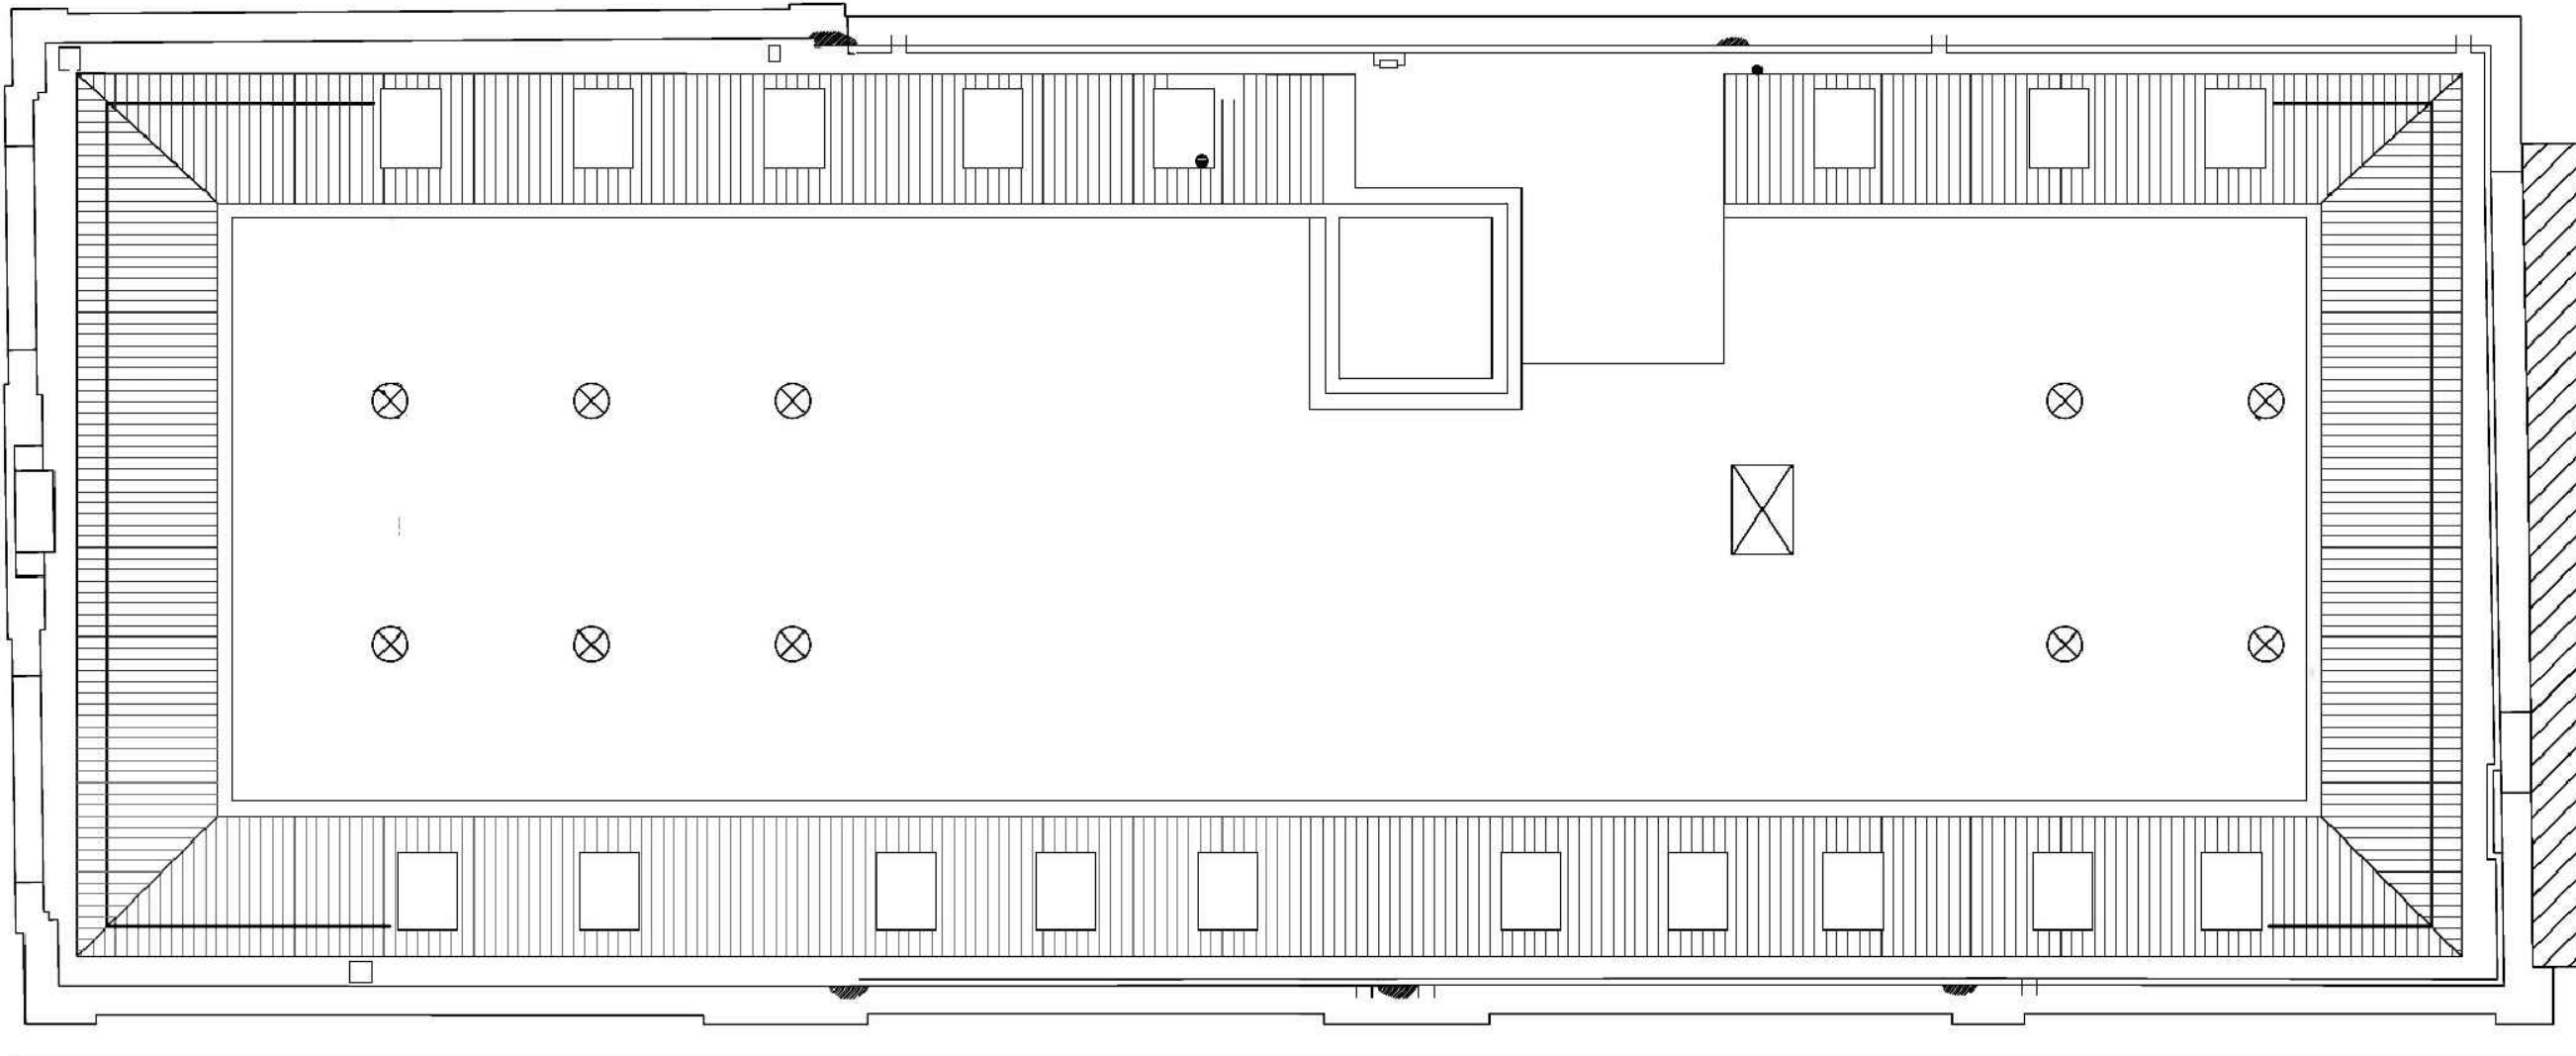

EXISTING ROOF PLAN
(NO ALTERATION)



74 - 77 Great Russell Street, London - WC1B 3DA

