



GROUND FLOOR PLAN PROPOSED

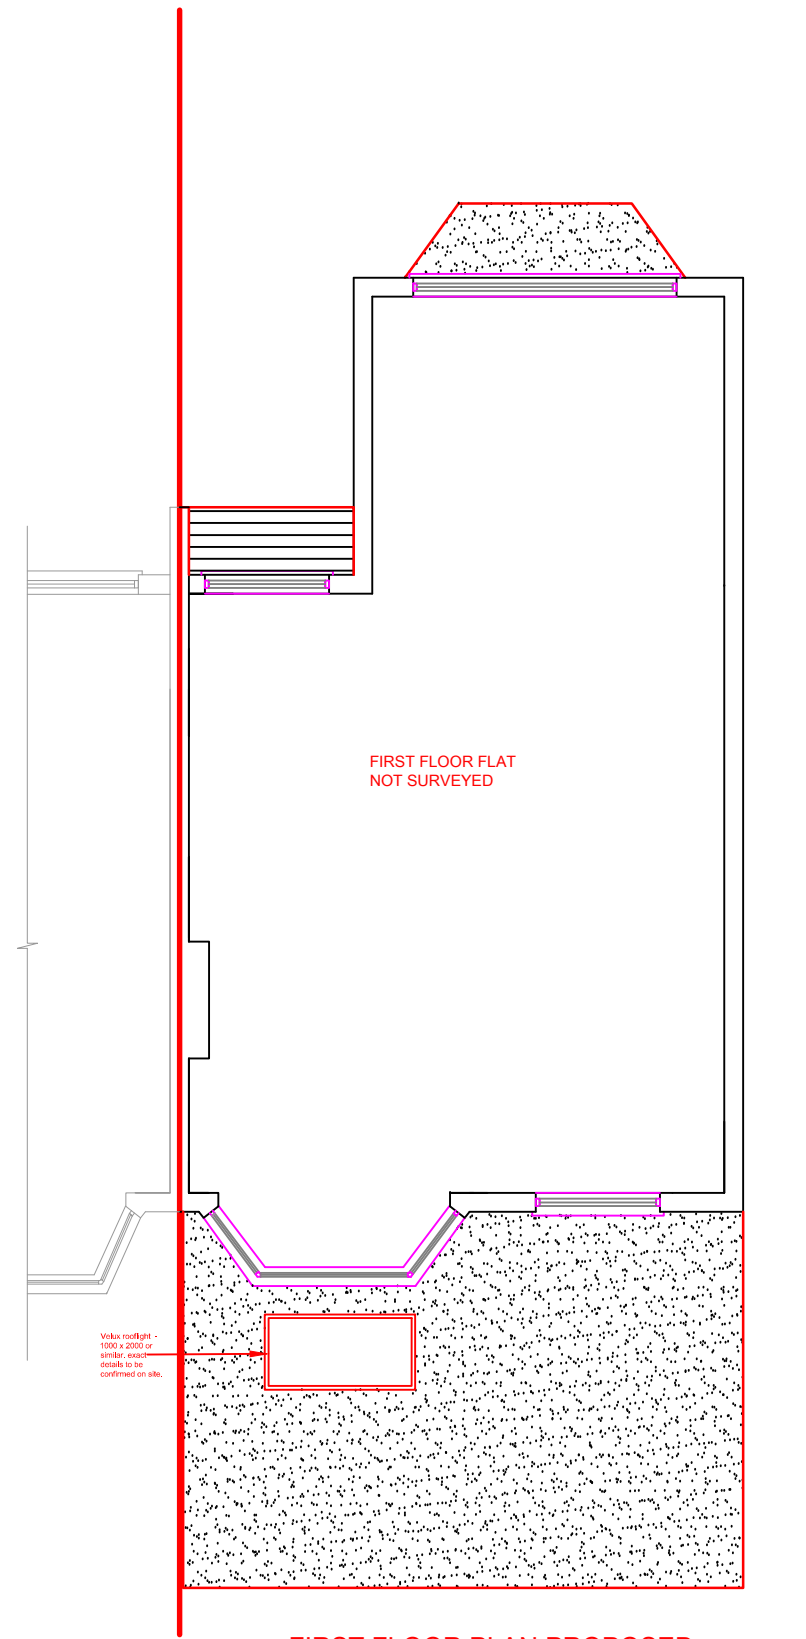

FIRST FLOOR PLAN PROPOSED

 

ArchInCAD

Architecture Interior CAD

ARCHINCAD LTD

T- 02071128864 M - 07412344727
info@archincad.co.uk

CLIENT MR MOHAMMED

PROJECT 589 FINCHLEY ROAD
NW3 7BS

REVISIONS	DESCRIPTION	DATE
A	FOR PLANNING-VERSION-2	30/10/2015

JOB NO 589FinchleyRoad-v2

DRAWING NO 003-V2

SCALE 1:100 @ A3