

# APPROVAL

DRAWINGS PRECATE DESIGN INTENT ONLY.  
ALL DIMENSIONS IN MILLIMETERS UNLESS NOTED OTHERWISE.  
THE CONTRACTOR IS RESPONSIBLE FOR TAKING AND CHECKING ALL DIMENSIONS.  
DO NOT SCALE FROM THE DRAWING.  
REPORT ALL CONFLICTS OF INFORMATION TO ORIGINATE AND SEEK ADVICE BEFORE PROCEEDING.  
THIS DRAWING IS THE COPYRIGHT OF ORIGINATE ARCHITECTURE LTD.

KEY PLAN



EXISTING METAL FRAMED ORIGINAL  
SINGLE GLAZED WINDOWS TO BE  
RESTORED (AS P200)

Adjacent Building  
(Under construction)

EXISTING NON-ORIGINAL FRONT  
DOORS, GLASS PARTITION AND  
OVERPANEL TO BE REMOVED

A 06.11.15 Works to Glazing Amended  
- 02.04.15 Issued for Planning Approval

NO. DATE ISSUE/REVISION

104 Arlington Road  
Camden Town  
LONDON NW1 7HP

## ORIGINATE

Originate Architects  
80a Ashfield Street, Whitechapel, London E1 2BJ  
W: [originate.london](http://originate.london) T: 020 7790 1178


DRAWING TITLE

### EXISTING WEST ELEVATION

DRAWN DC / WW SCALE 1 : 100 @ A3  
CHECKED GL DATE 26.02.15

PROJECT NO. 1175 DRAWING NO. E 200

© 2015 Originate Architecture Ltd.

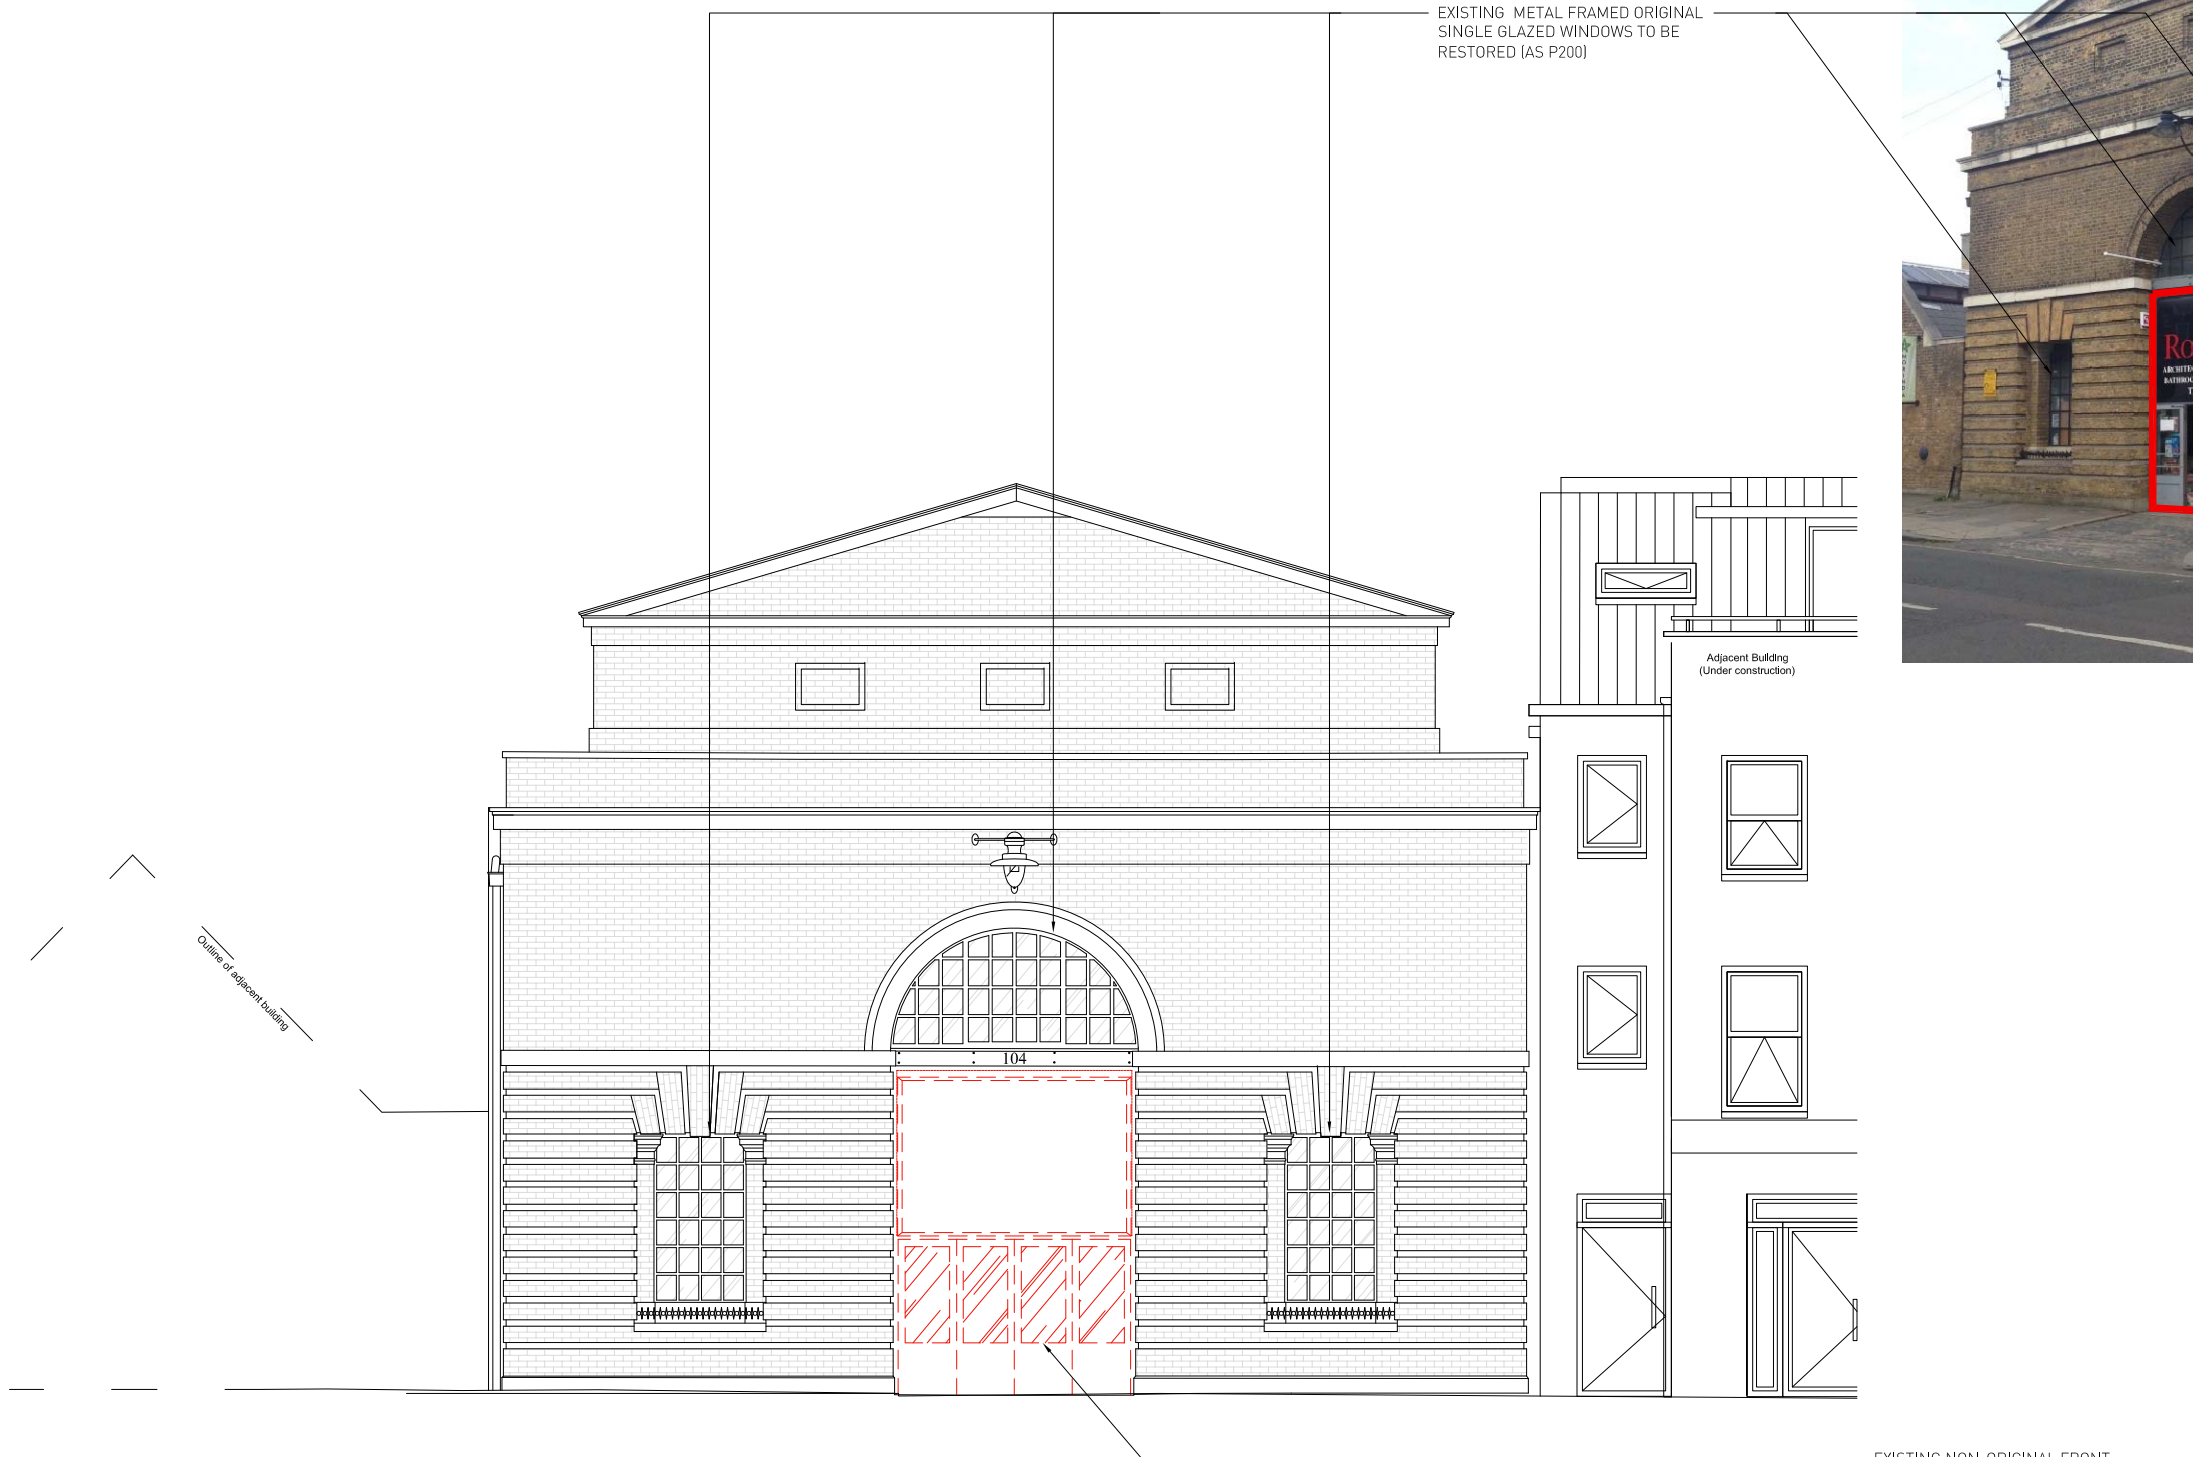

Outline of adjacent building

6.00m above site datum level

0 1 2 3 4 5 6 7 8 9 10 METRE