



NOTES

JUB studio take no responsibility for any dimensions obtained by scaling from this drawing. If no dimension is shown the recipient must ascertain the dimension specifically from the Architect or by site measurement. Supplying this drawing in digital form is solely for convenience and no reliance may be placed on digital data. All data must be checked against hard copy. Dimensions must be checked on hard copy and not by scaling. The drawing is copyright of JUB studio. This drawing is copyright of JUB studio.


JUB studio
 122 Church Walk, London, UK, N16 8DW
 www.jubstudio.com

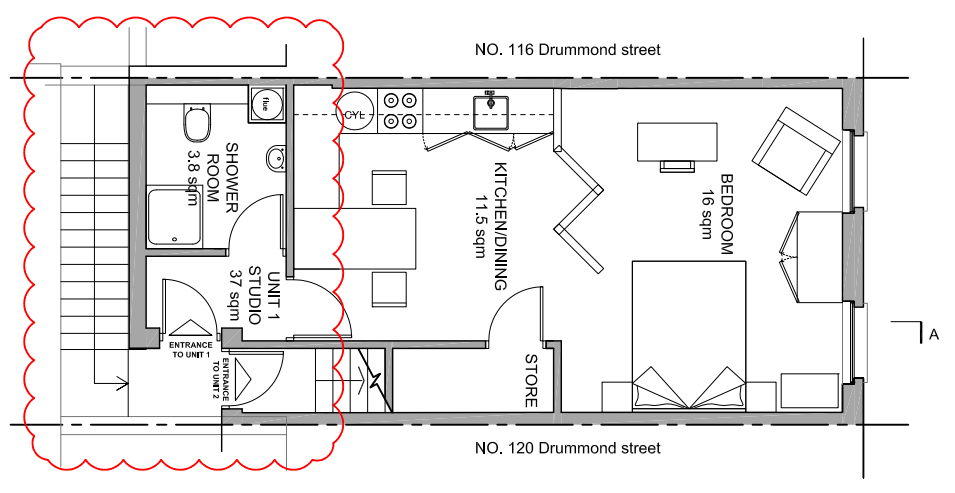


FIRST FLOOR PLAN PROPOSED
 scale 1:100

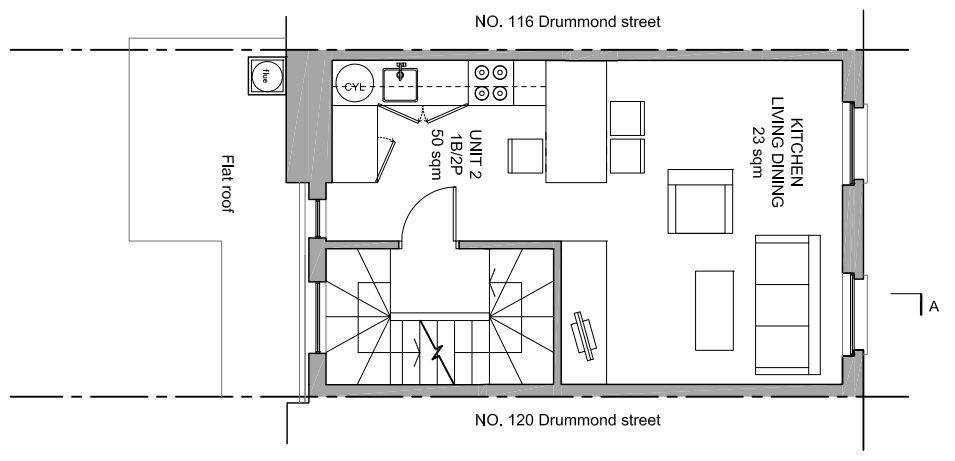


SECOND FLOOR PLAN PROPOSED
 scale 1:100

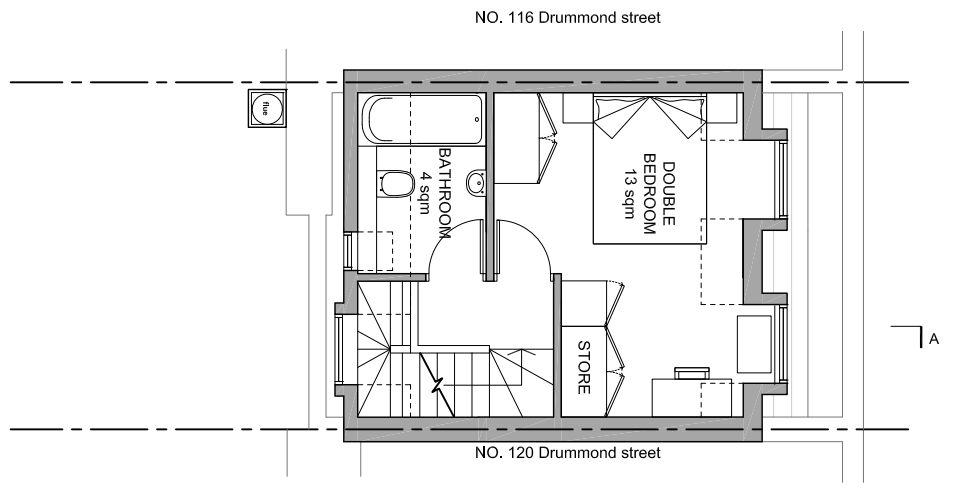

THIRD FLOOR PLAN PROPOSED
 scale 1:100

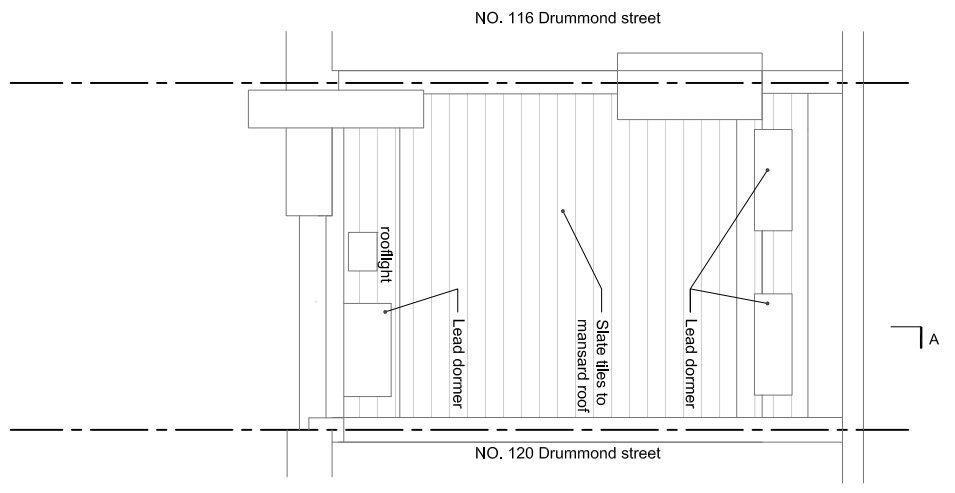

ROOF PLAN PROPOSED
 scale 1:100

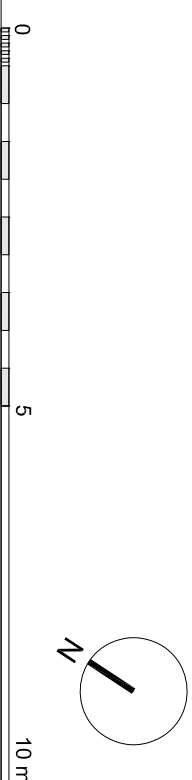

Rev	Description	Date	Dm	CHK
A	Planning Amendments	20151108	AB	JH
	Planning	20160803	AB	JH
Purpose of Issue PLANNING				
Project 118 DRUMMOND STREET LONDON NW1 2HN				
Drawing Title PLANS PROPOSED				
Scale	Drawn By	Revtkbn		
1:100@A3	AB			
Project No.	Drawing No.			
0088	A-GA-05			