



NOTES

JUB studio takes no responsibility for any dimensions obtained by scaling from this drawing. If no dimension is shown the recipient must ascertain the dimension specifically from the Architect or by site measurement. Supplying this drawing in digital form is solely for convenience and no reliance may be placed on digital data. All data must be checked against hard copy. Dimensions must be checked on hard copy and not by scaling. Dimensions are given to the centre of the drawing is copyright of JUB studio.


JUB studio
 122 Church Walk, London, UK, N16 5DW
 www.jubstudio.com

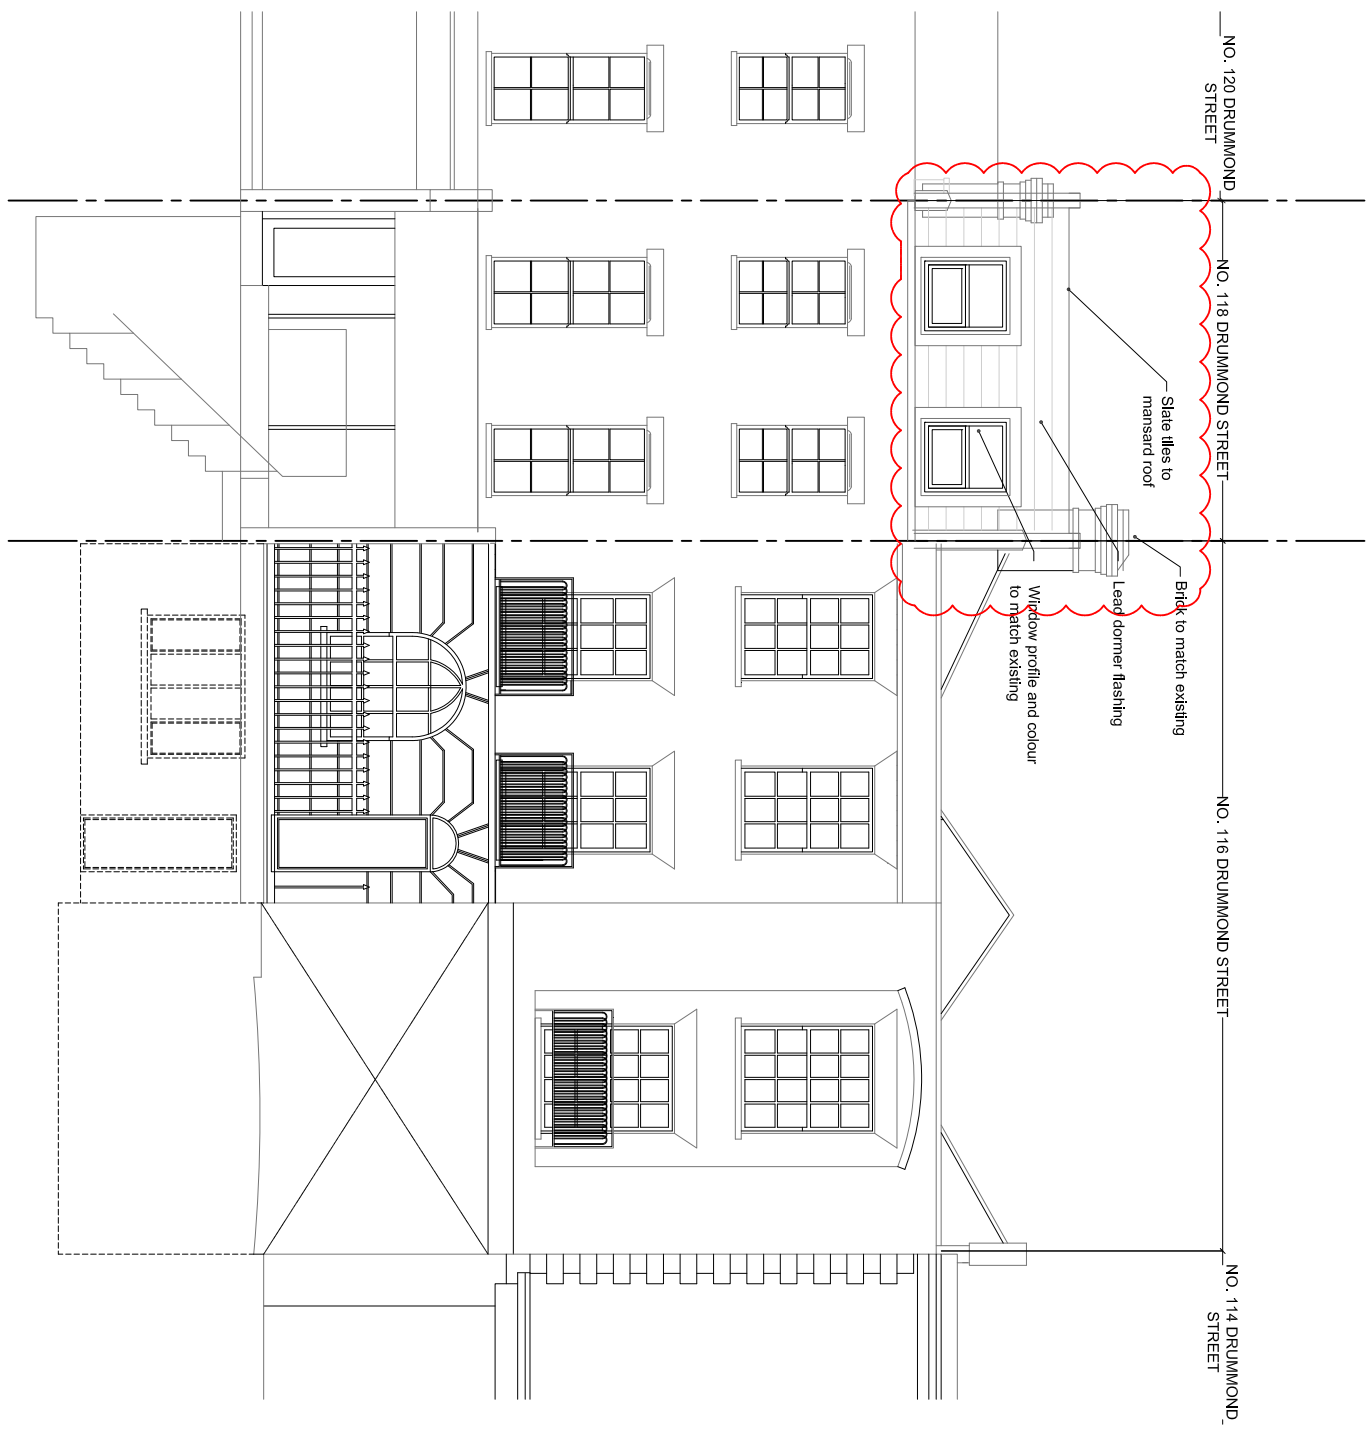

FRONT ELEVATION PROPOSED
 scale 1:100

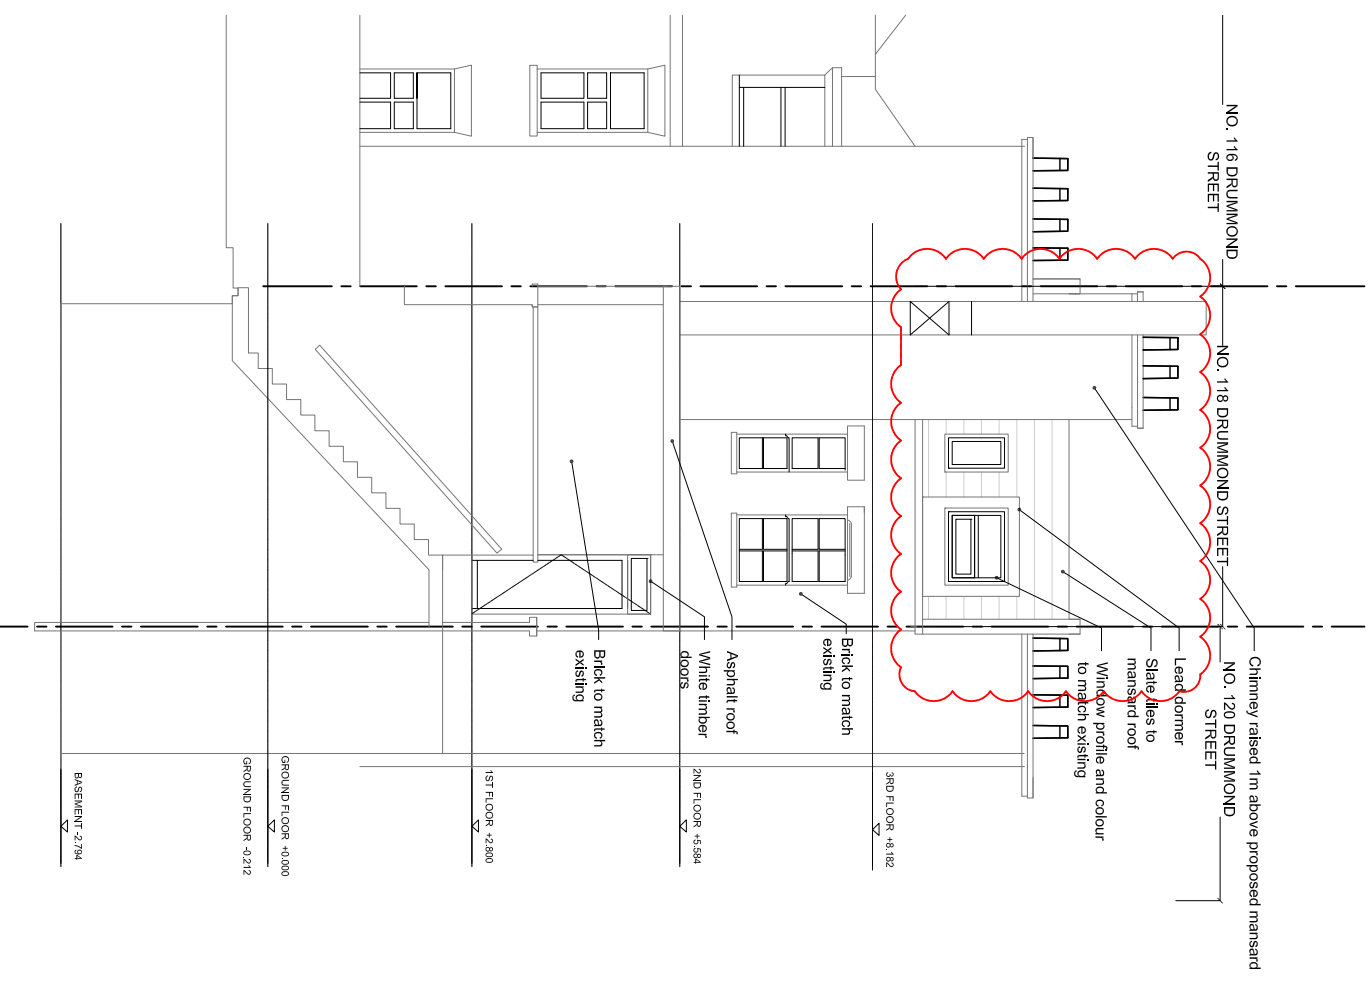

REAR ELEVATION PROPOSED
 scale 1:100

 

A	Planning Amendments	20151108	AB	JH
Rev	Description	Date	Dm	CHK

Purpose of Issue
PLANNING

Project
**118 DRUMMOND STREET
 LONDON
 NW1 2HN**

Drawing Title
FRONT & REAR ELEVATIONS PROPOSED

Scale
 Drawn By
1:100@A3 AB

Project No.
 Drawing No.
0088 A-GA-06

Revision
A