


CHANGES TO CONSENTED SCHEME

- 1 Windows increased in size, cills positioned at ground FFL responds to the space changes, and provides a more coherent design.

GROUND
17.710m AOD

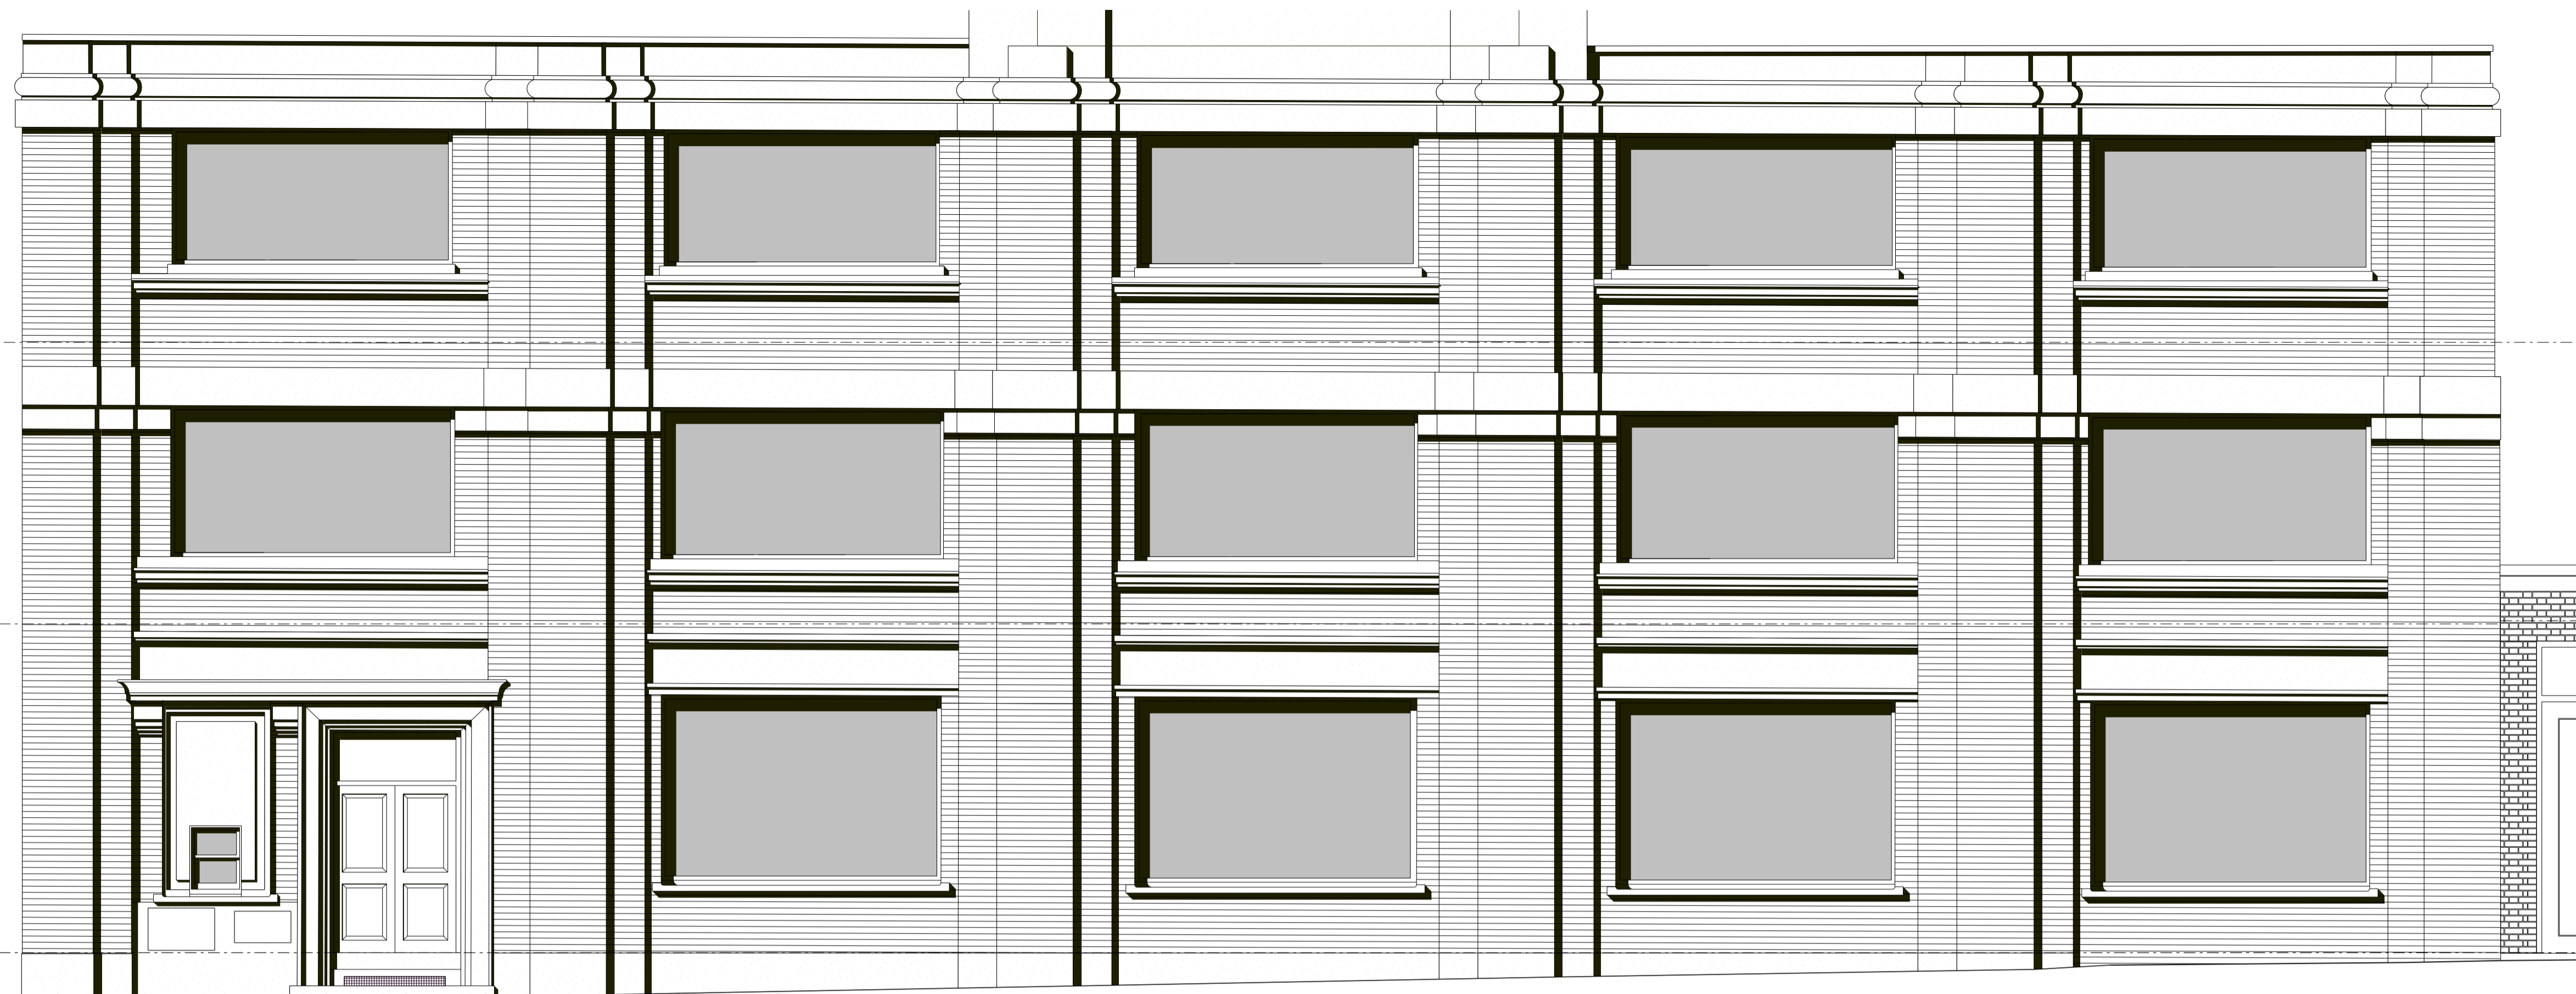

CONSENTED SCHEME

GROUND
17.710m AOD



PROPOSED AMENDMENTS

1

1

1

1

Amendment Date

APPLICATION FOR SECTION 73 AMENDMENT

Note:
Survey information contained in this drawing has been created by Plowman Craven Ltd.
All survey information is issued in good faith.
Feilden Clegg Bradley Studios LLP will not be held responsible for any inaccuracies identified.



FeildenCleggBradleyStudios
LLP
Bath Brewery
Toll Bridge Road
Bath BA1 7DE
t 01225 852545
f 01225 852528
e bath@fcbstudios.com

Job/Drawing No 1625/P/310 Amendment
POSTAL MUSEUM, CALTHORPE HOUSE
MOUNT PLEASANT, LONDON
EAST ELEVATION (CALTHORPE HOUSE)
CONSENTED SCHEME &
PROPOSED AMENDMENTS
Scale 1:50 (1:100 @ A3)
Date SEPTEMBER 2015
Drawn AT GROUP
Do not scale
All dimensions to be checked on site

Original printed at A1