




DATE ISSUED	DESCRIPTION
3/11/2015	ISSUE FOR APPROVAL

PROJECT & ADDRESS
39 ACHILLES ROAD
LONDON, NW6 1DZ
UNITED KINGDOM

DRAWING STATUS	DATE
	3/11/2015


DRAWING TITLE
**EXISTING & PROPOSED
GROUND FLOOR PLAN**

DRAWING NUMBER
A-100

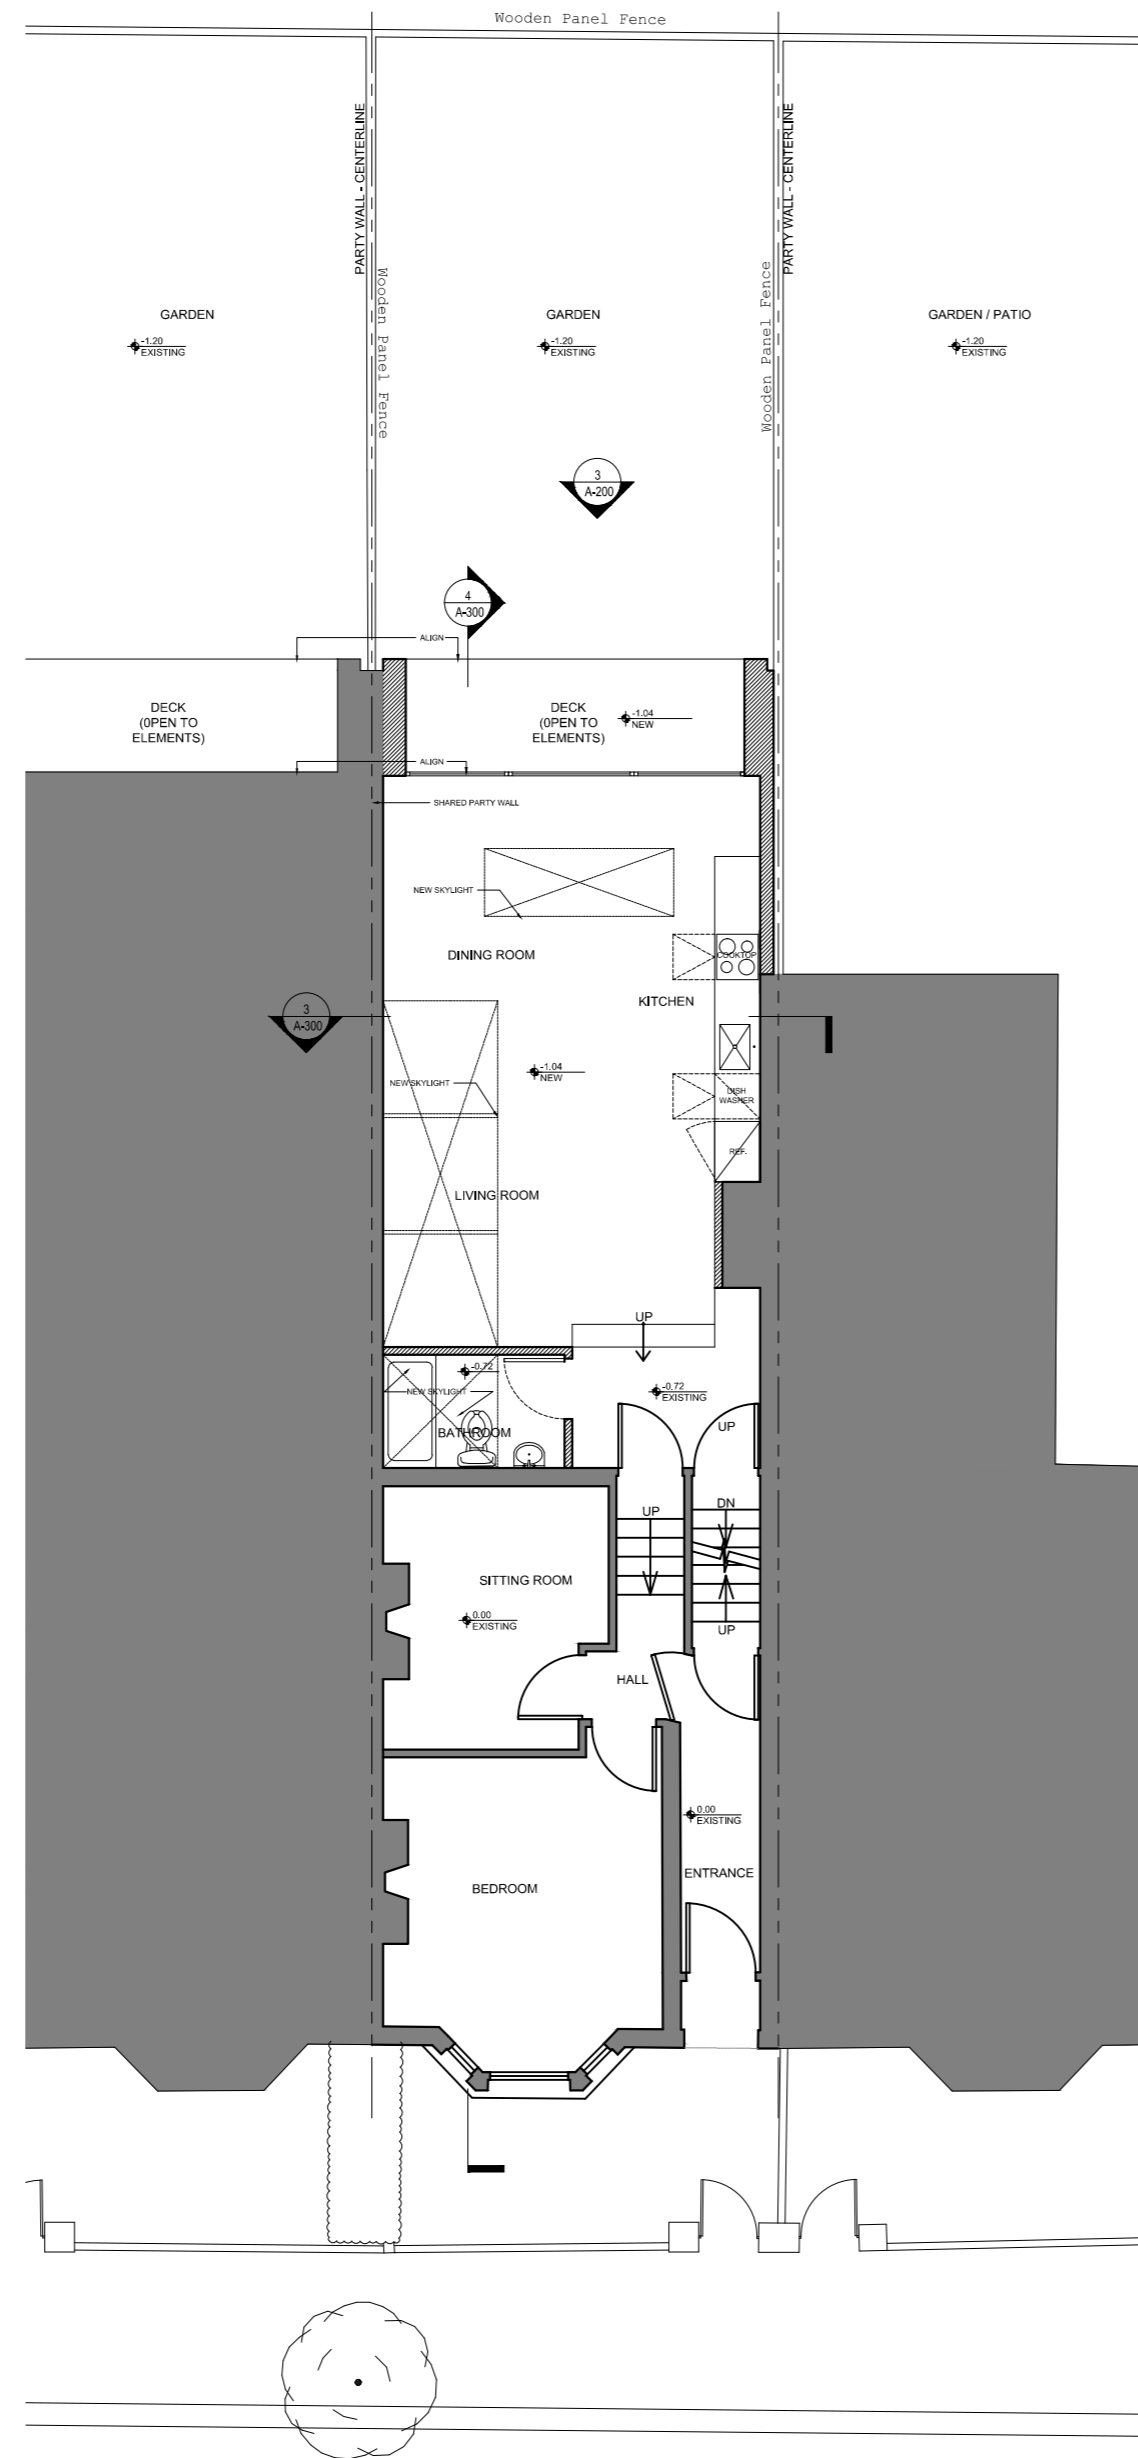

2 PROPOSED GROUND FLOOR PLAN

SCALE = 1:100

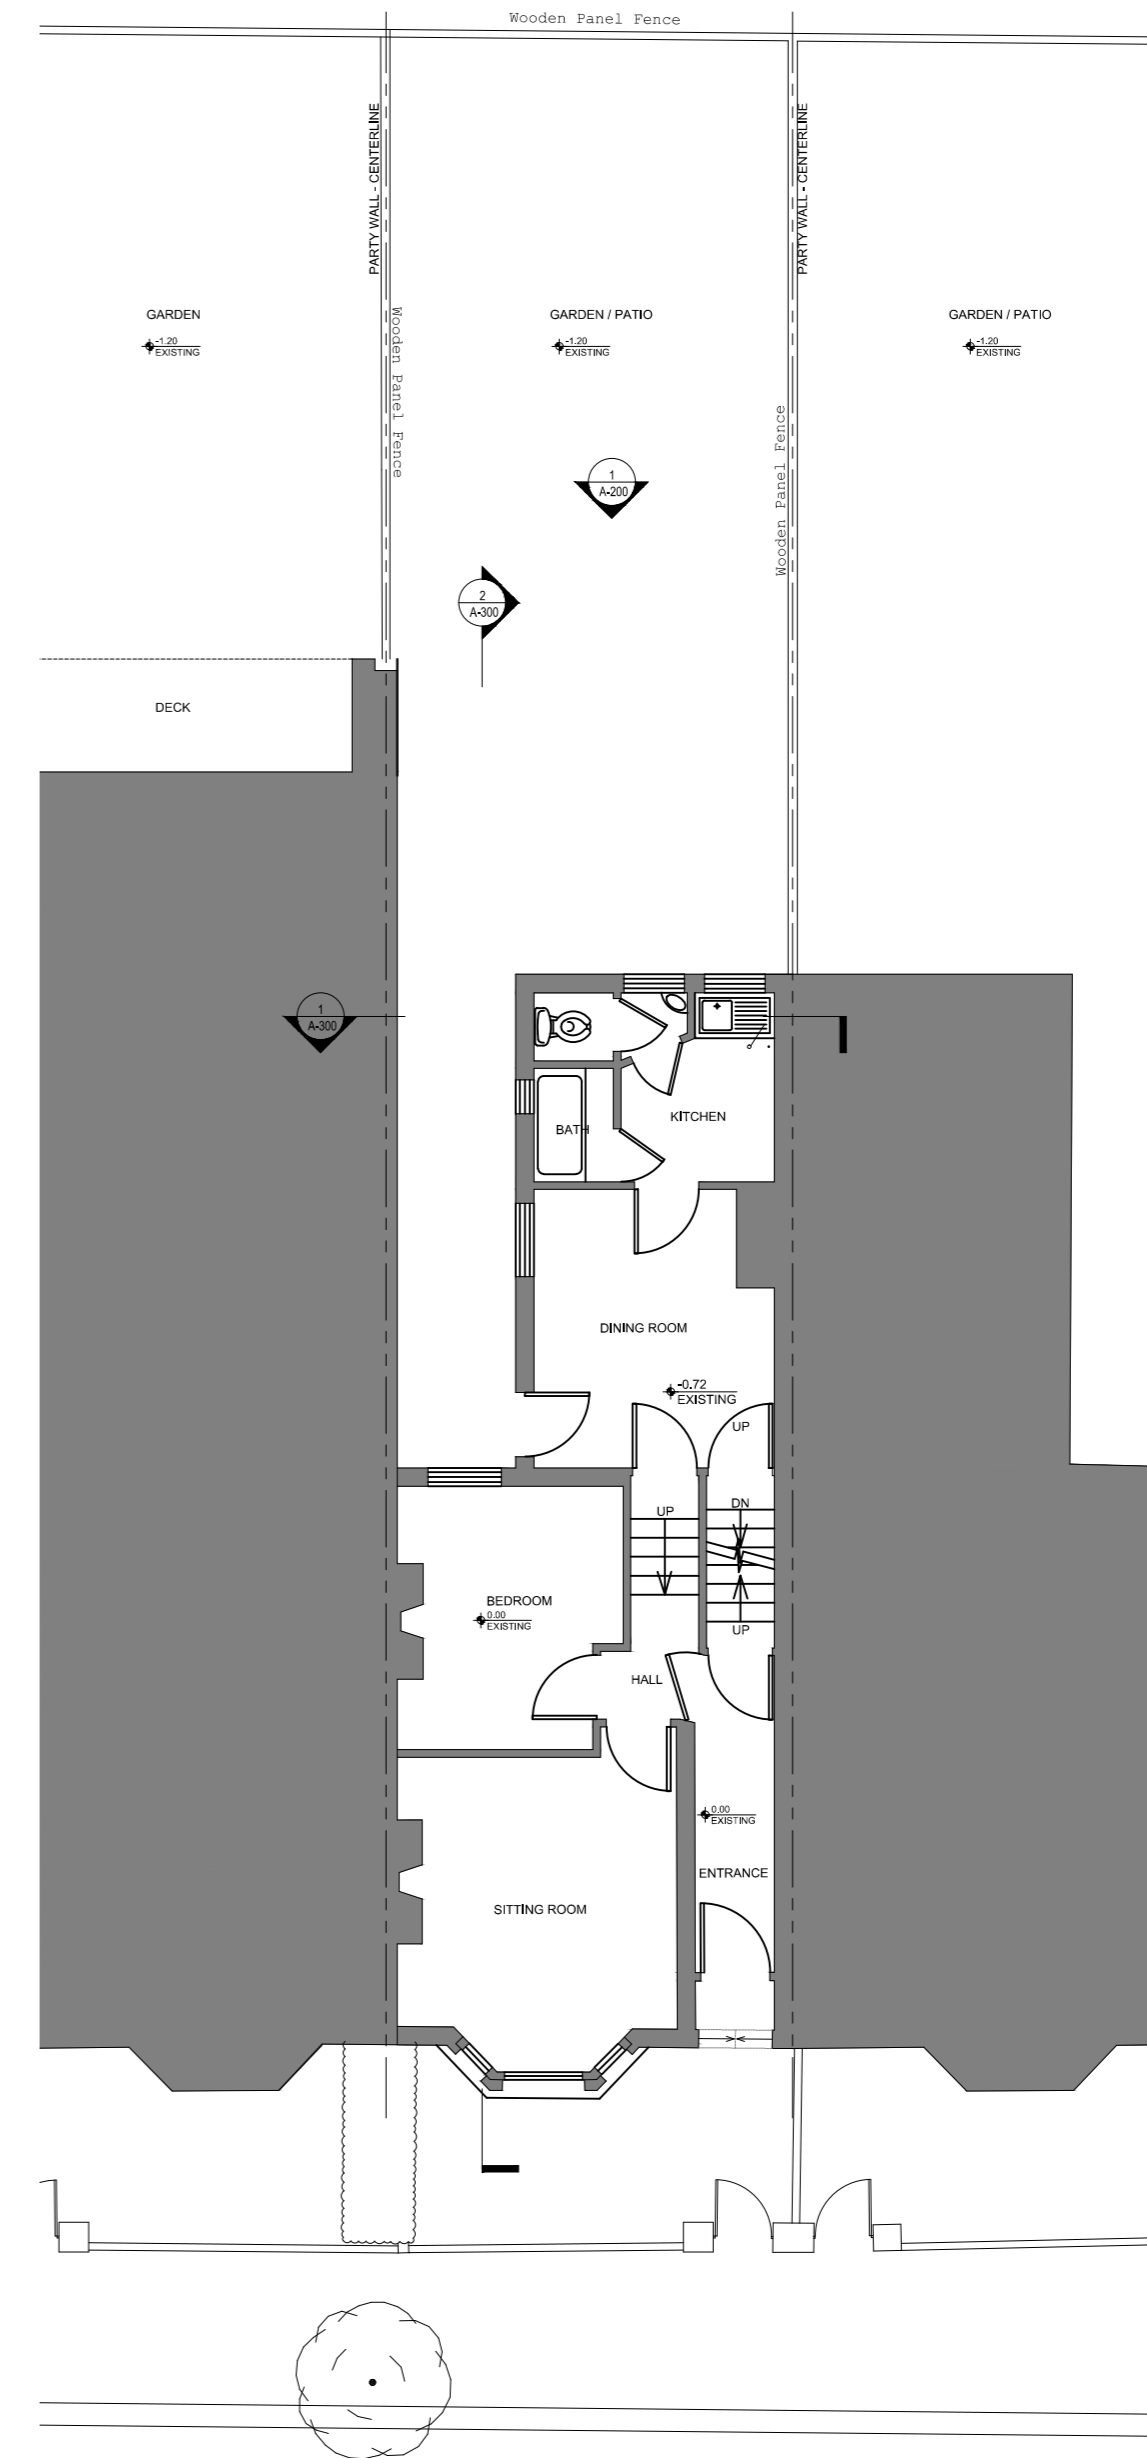

1 EXISTING GROUND FLOOR PLAN

SCALE = 1:100

