


70656 HEIGHT + ELEVATION OF 163 IVERSON ROAD IS AS PER LATEST MMA AS SUPPLIED BY REICHHANN PROPERTIES



163 IVERSON ROAD

159-161 IVERSON ROAD

1 GA - NORTH ELEVATION - 159-161 & 163 Iverson Road
1 : 100

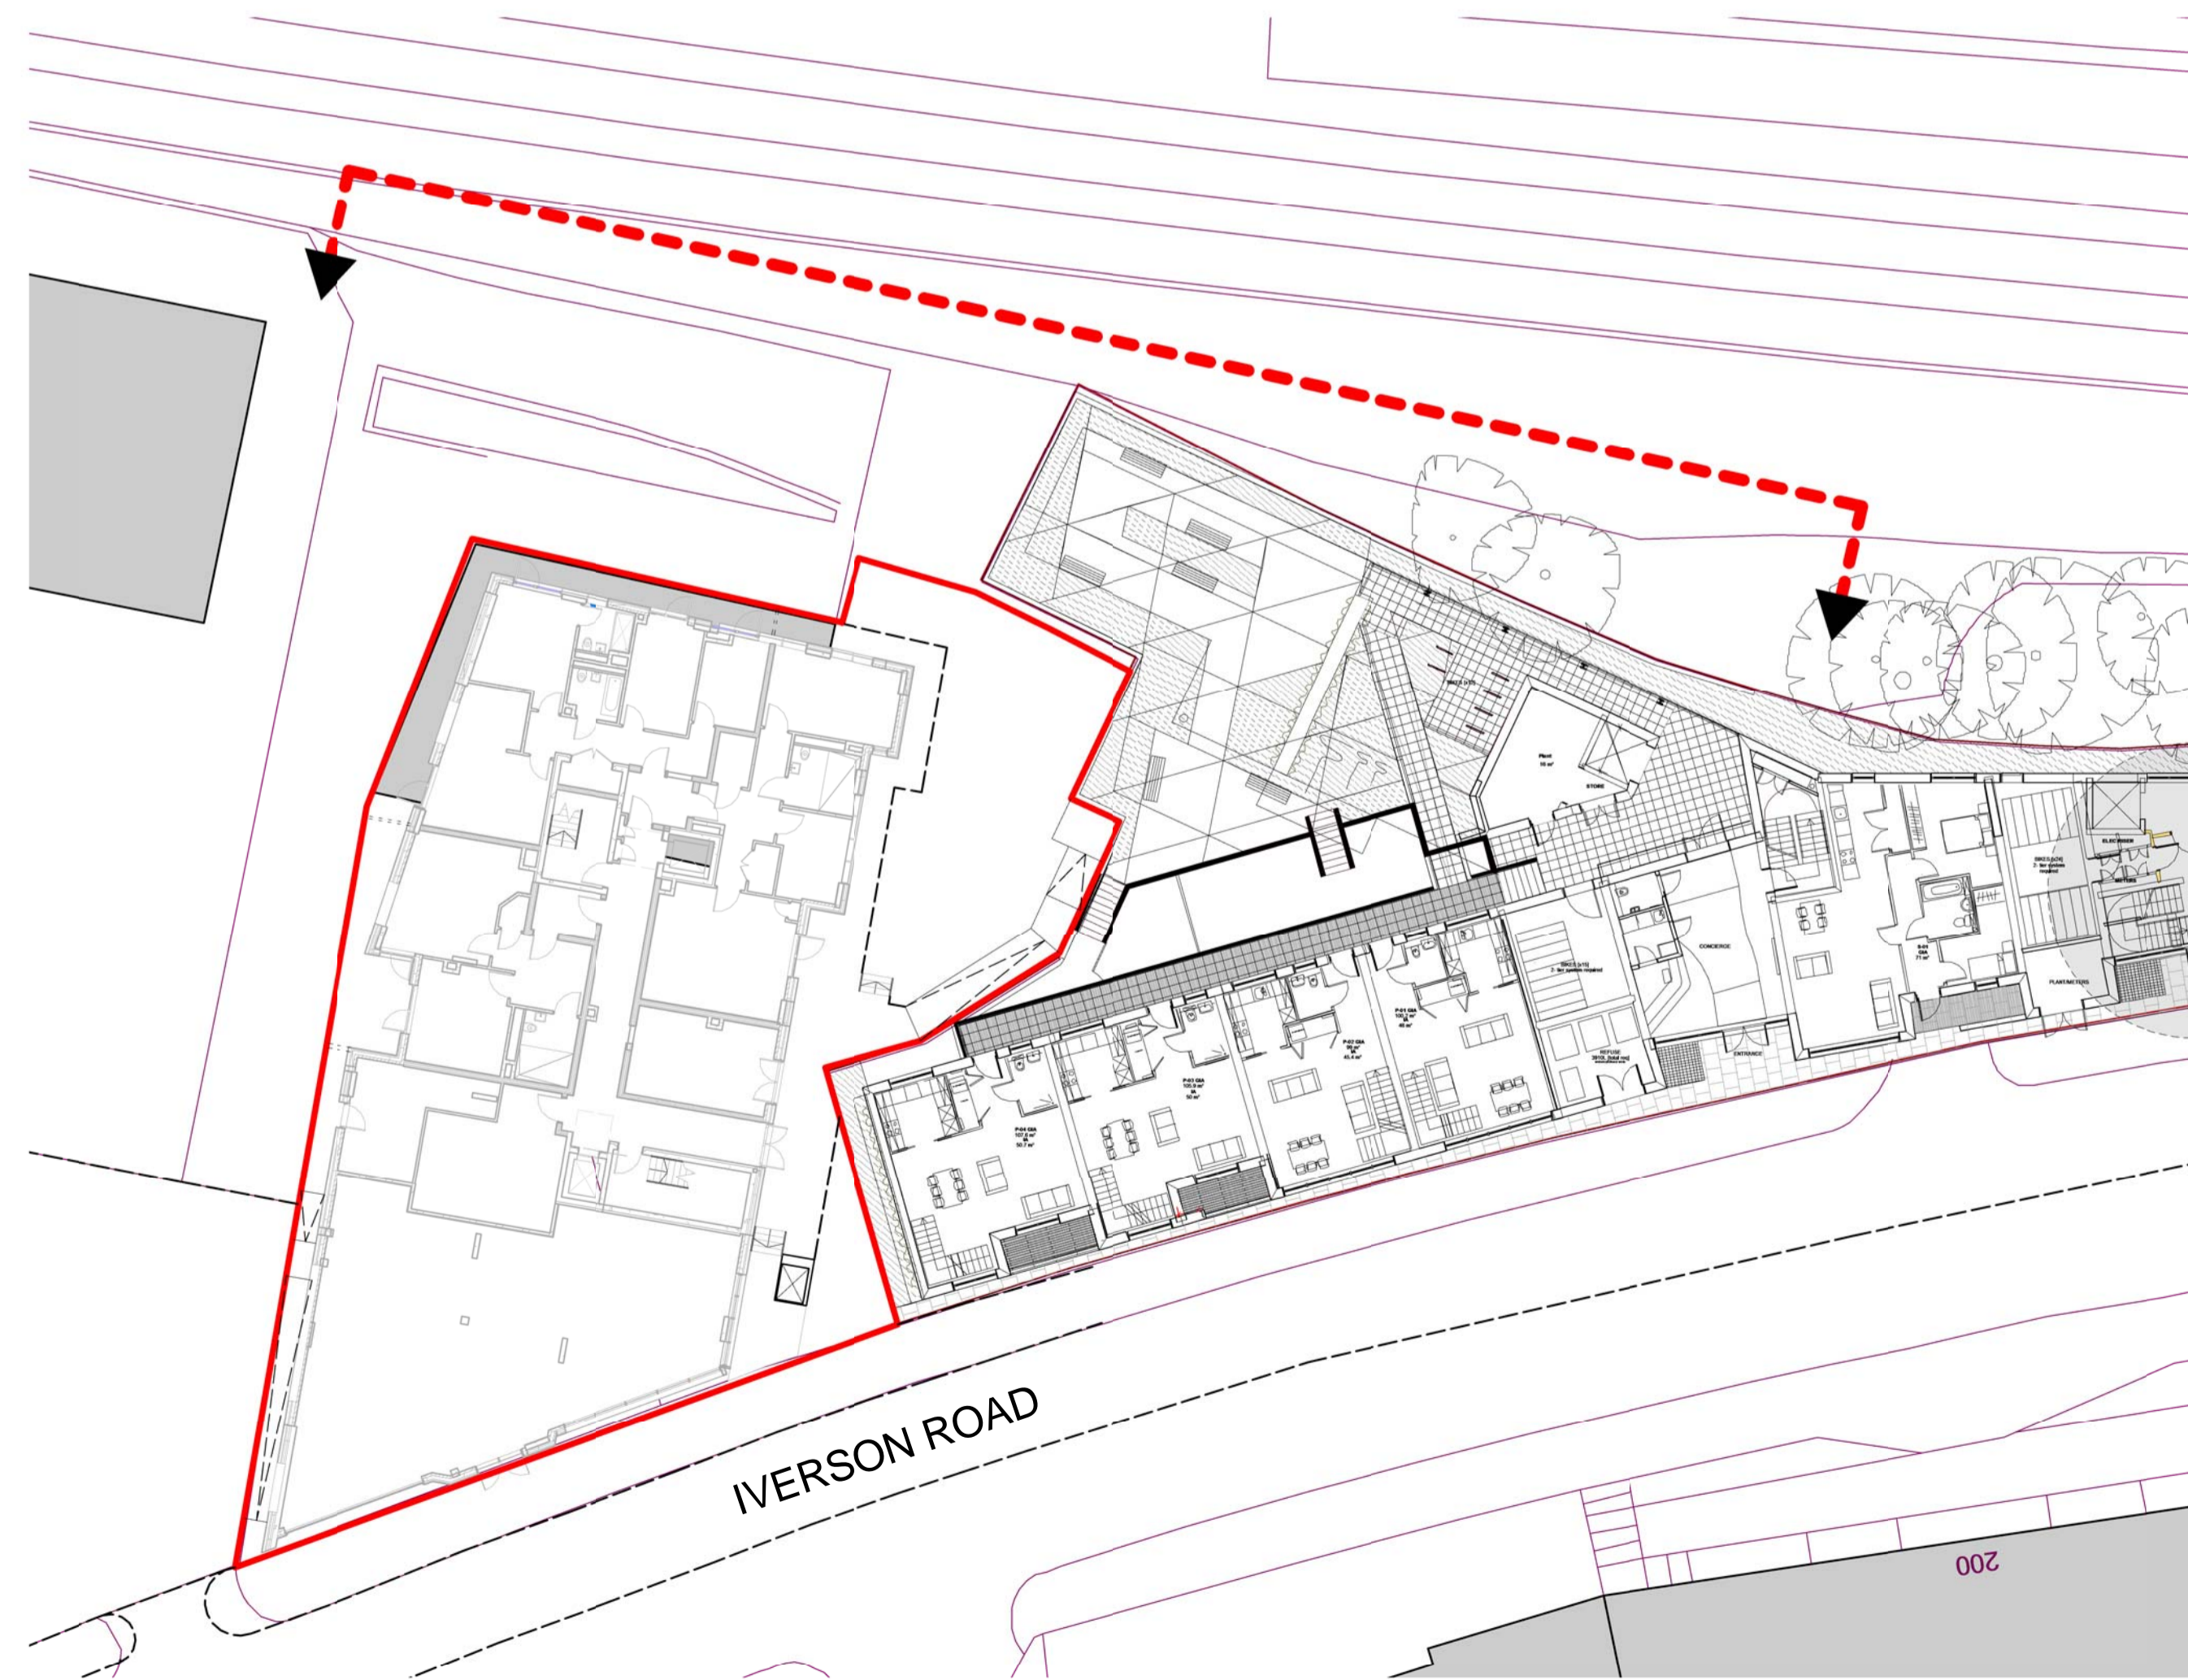


2 Site Plan
1 : 250

OPAQUE GLAZED WINDOW TO CREATE PRIVACY FOR RESIDENTIAL UNIT

KEY RESIDUAL RISK

KEY PLAN

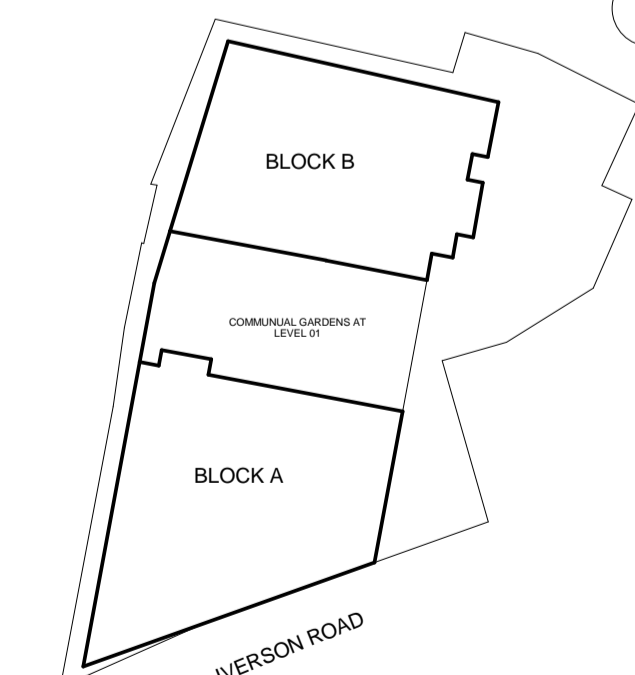

ORIGINATOR		DRAWING TITLE	
davidmillerarchitects WWW.DAVID-MILLER.CO.UK		BUILDING HEIGHT CONTEXT NORTH ELEVATION	
JOB TITLE	JOB NO	STATUS	
159-161 IVERSON ROAD, WEST HAMPSTEAD, LONDON, NW6 2RB	335	FOR INFORMATION	
PROJECT	ORIGIN	LEVEL	TYPE
IVR	DMA	ALL	ELE
SCALE	DATE	CHECKED	APPROVED
As indicated ¹	13.10.15	KM	DMA
ROLE	SEQ NO	REV	
A3	305	B	

