



HEIGHT + ELEVATION OF 163 IVERSON ROAD IS AS PER LATEST MMA AS SUPPLIED BY REICHMANN PROPERTIES 70656

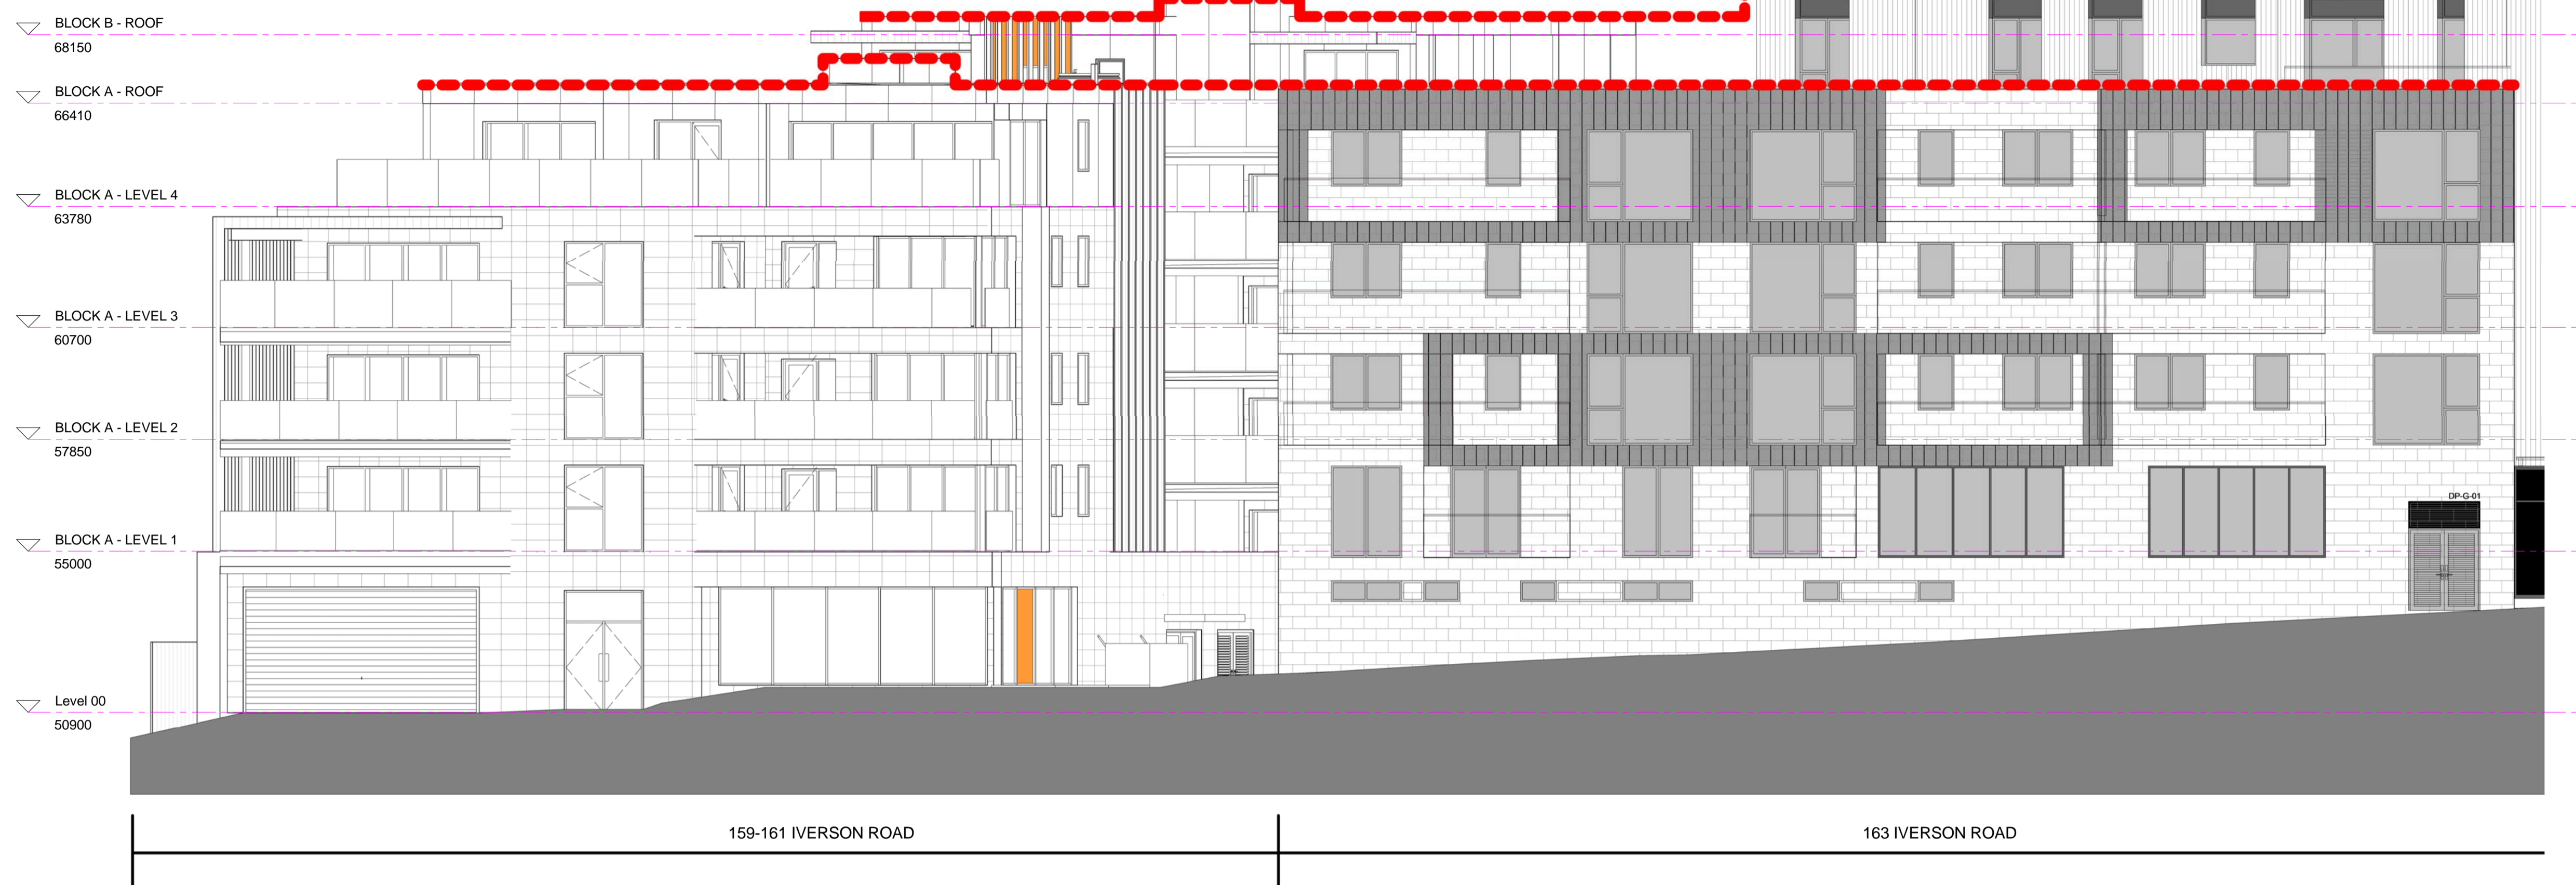

1 GA - SOUTH ELEVATION - 159-161 & 163 Iverson Road
1 : 100

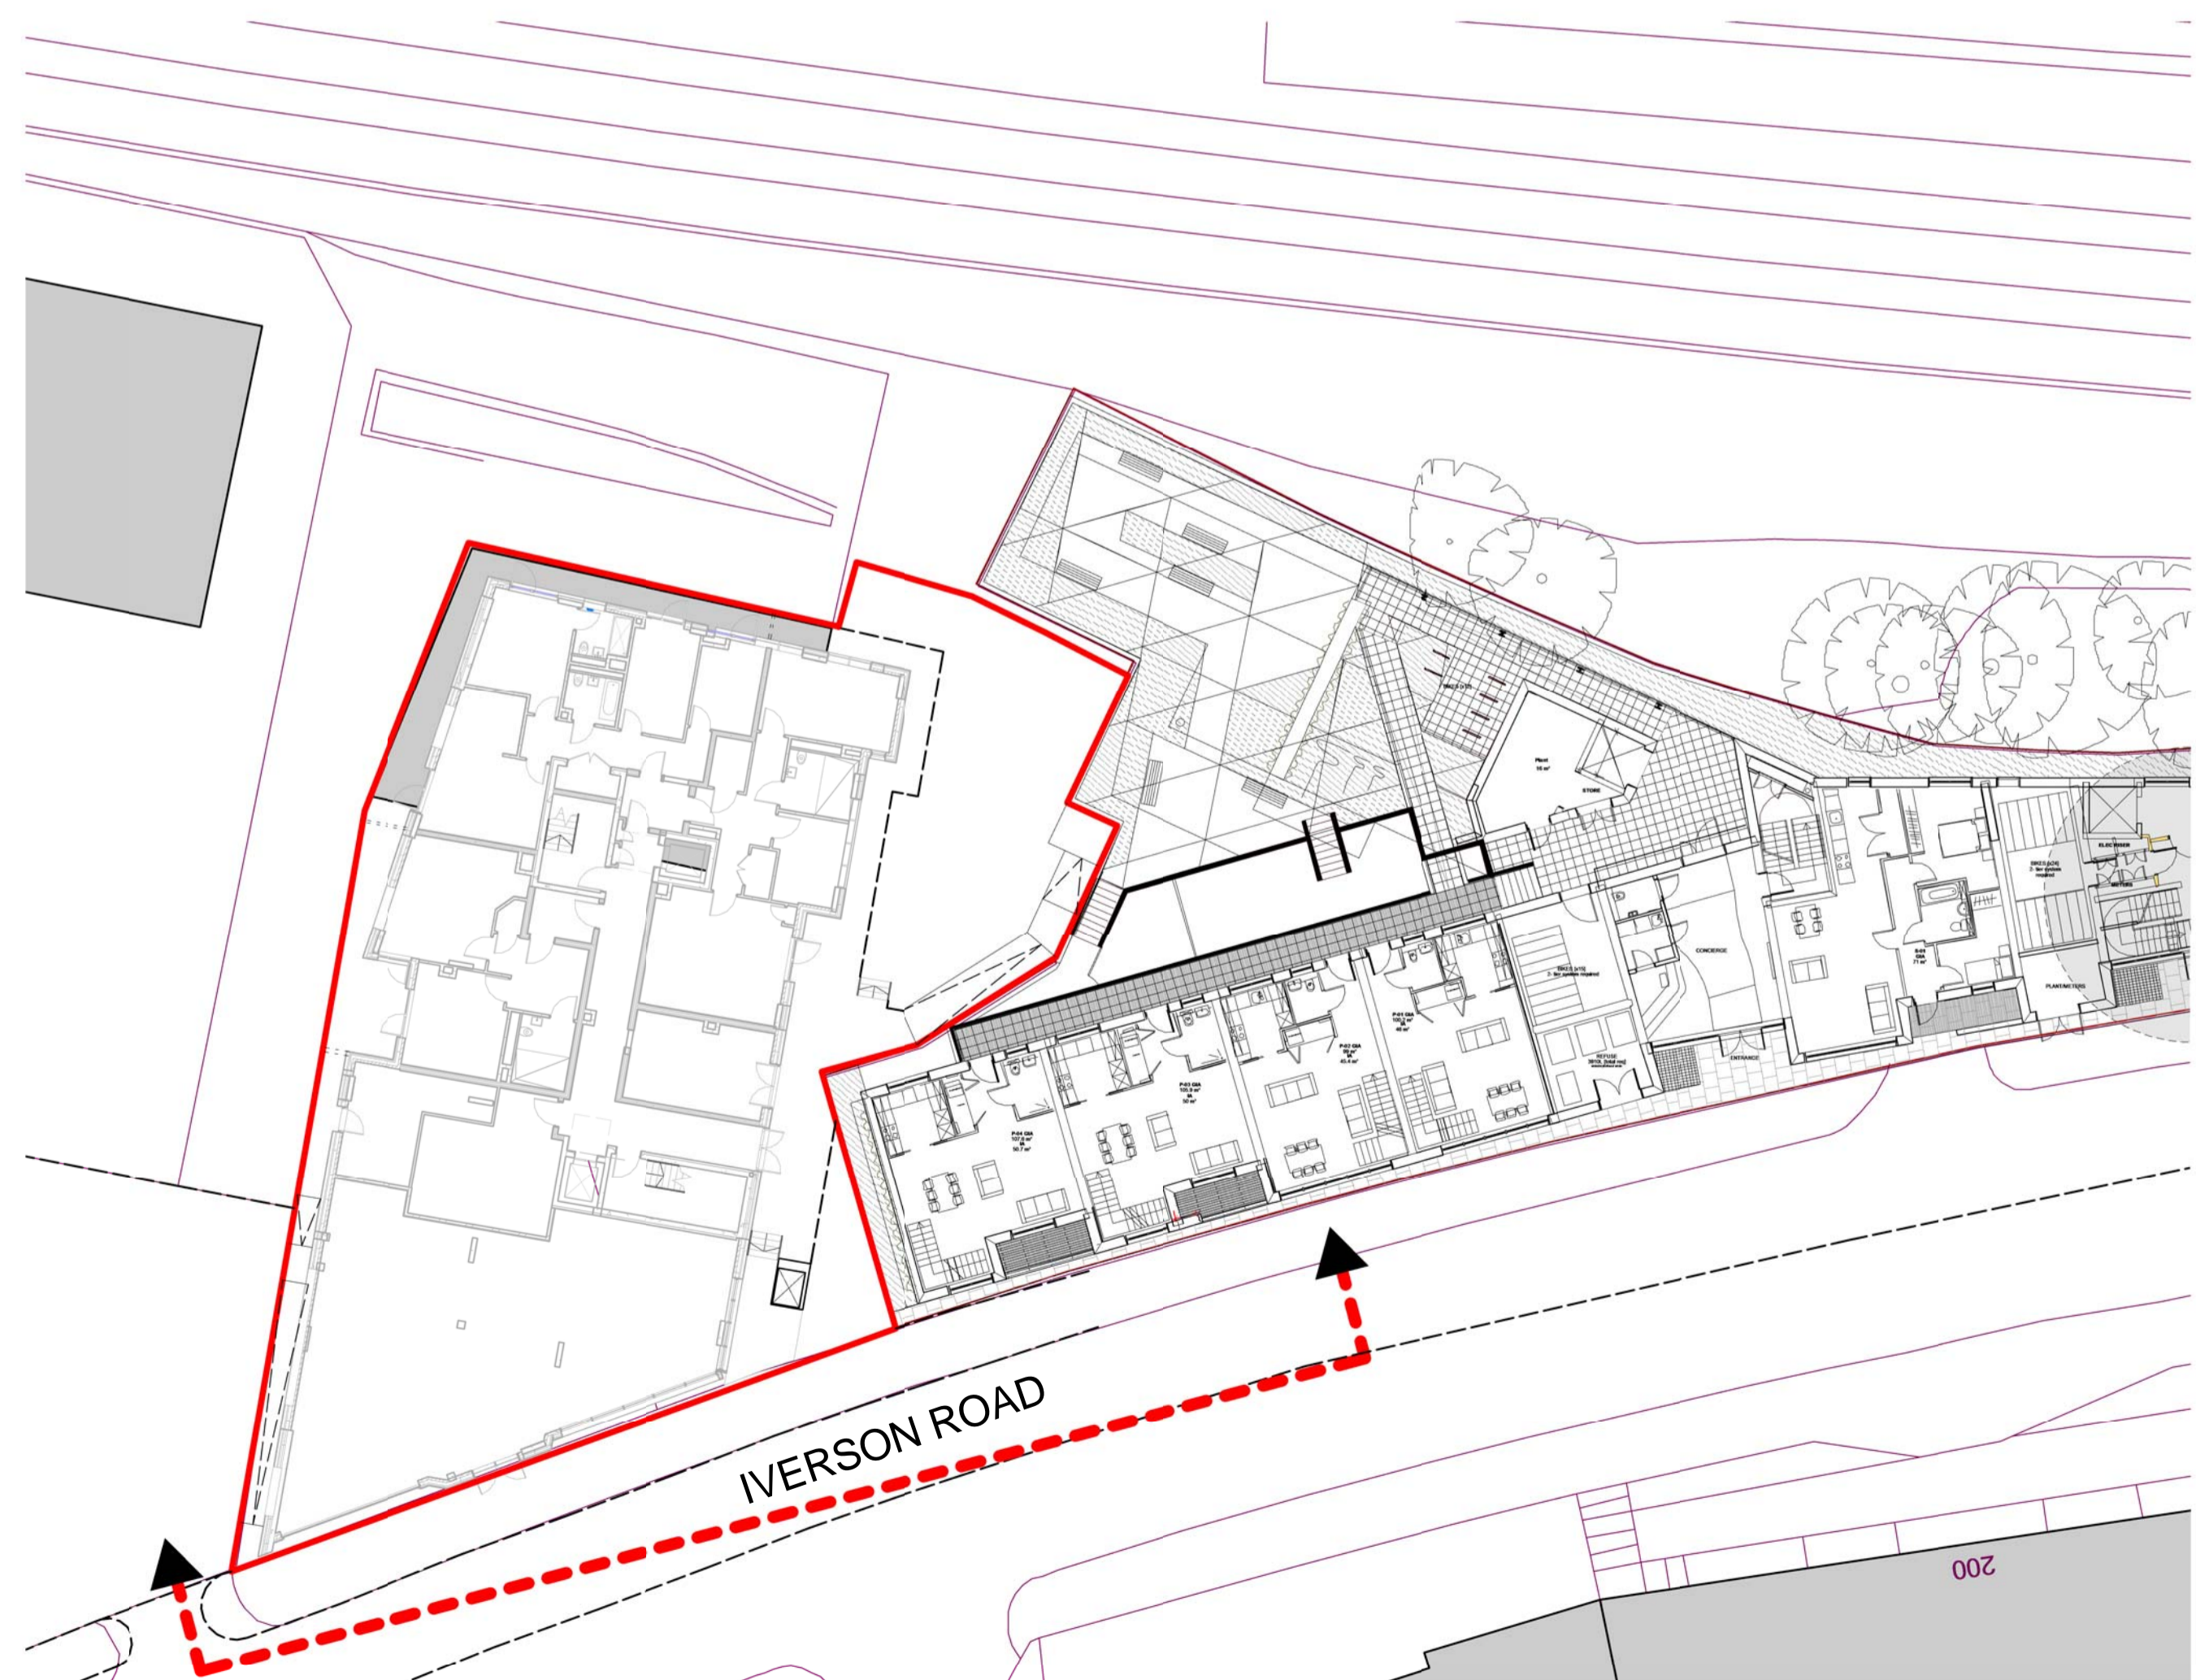

2 Site Plan South
1 : 250

KEY PLAN							
ORIGINATOR	DRAWING TITLE						
clavickmillerarchitects WWW.DAVID-MILLER.CO.UK	BUILDING HEIGHT CONTEXT SOUTH ELEVATION						
JOB TITLE	JOB NO	STATUS					
159-161 IVERSON ROAD, WEST HAMPSTEAD, LONDON, NW6 2RB	335	FOR INFORMATION					
SCALE	DATE	CHECKED	APPROVED				
As indicated ¹	22.10.15	KM	DMA				
PROJECT	ORIGIN	ZONE	LEVEL	TYPE	ROLE	SEQ NO	REV
IVR	DMA	ALL	ELE	GA	A3	307	A