



Information

DO NOT SCALE FROM THIS DRAWING. USE WRITTEN DIMENSIONS AND CHECK ON SITE. THIS DRAWING IS BASED ON SITE INFORMATION SUPPLIED BY THIRD PARTIES AND ACCURACY OF EXISTING FEATURES IS NOT GUARANTEED. ANY ERROR, OMISSION OR DISCREPANCY NOTED ON OR BETWEEN DRAWINGS AND OTHER DOCUMENTS MUST BE REPORTED IN WRITING IMMEDIATELY. ALL MECHANICAL, ELECTRICAL AND STRUCTURAL LAYOUTS / COMPONENTS ARE INDICATIVE AND MUST BE DESIGNED AND CHECKED BY SPECIALISTS. DO NOT START WORK ON SITE BEFORE CONFIRMING THAT ALL NECESSARY STATUTORY AND OTHER CONSENTS HAVE BEEN OBTAINED. THIS DRAWING IS COPYRIGHT AND MUST NOT BE DISTRIBUTED WITHOUT PERMISSION. ELECTRONIC CAD FILES MUST NOT BE ALTERED OR COPIED.

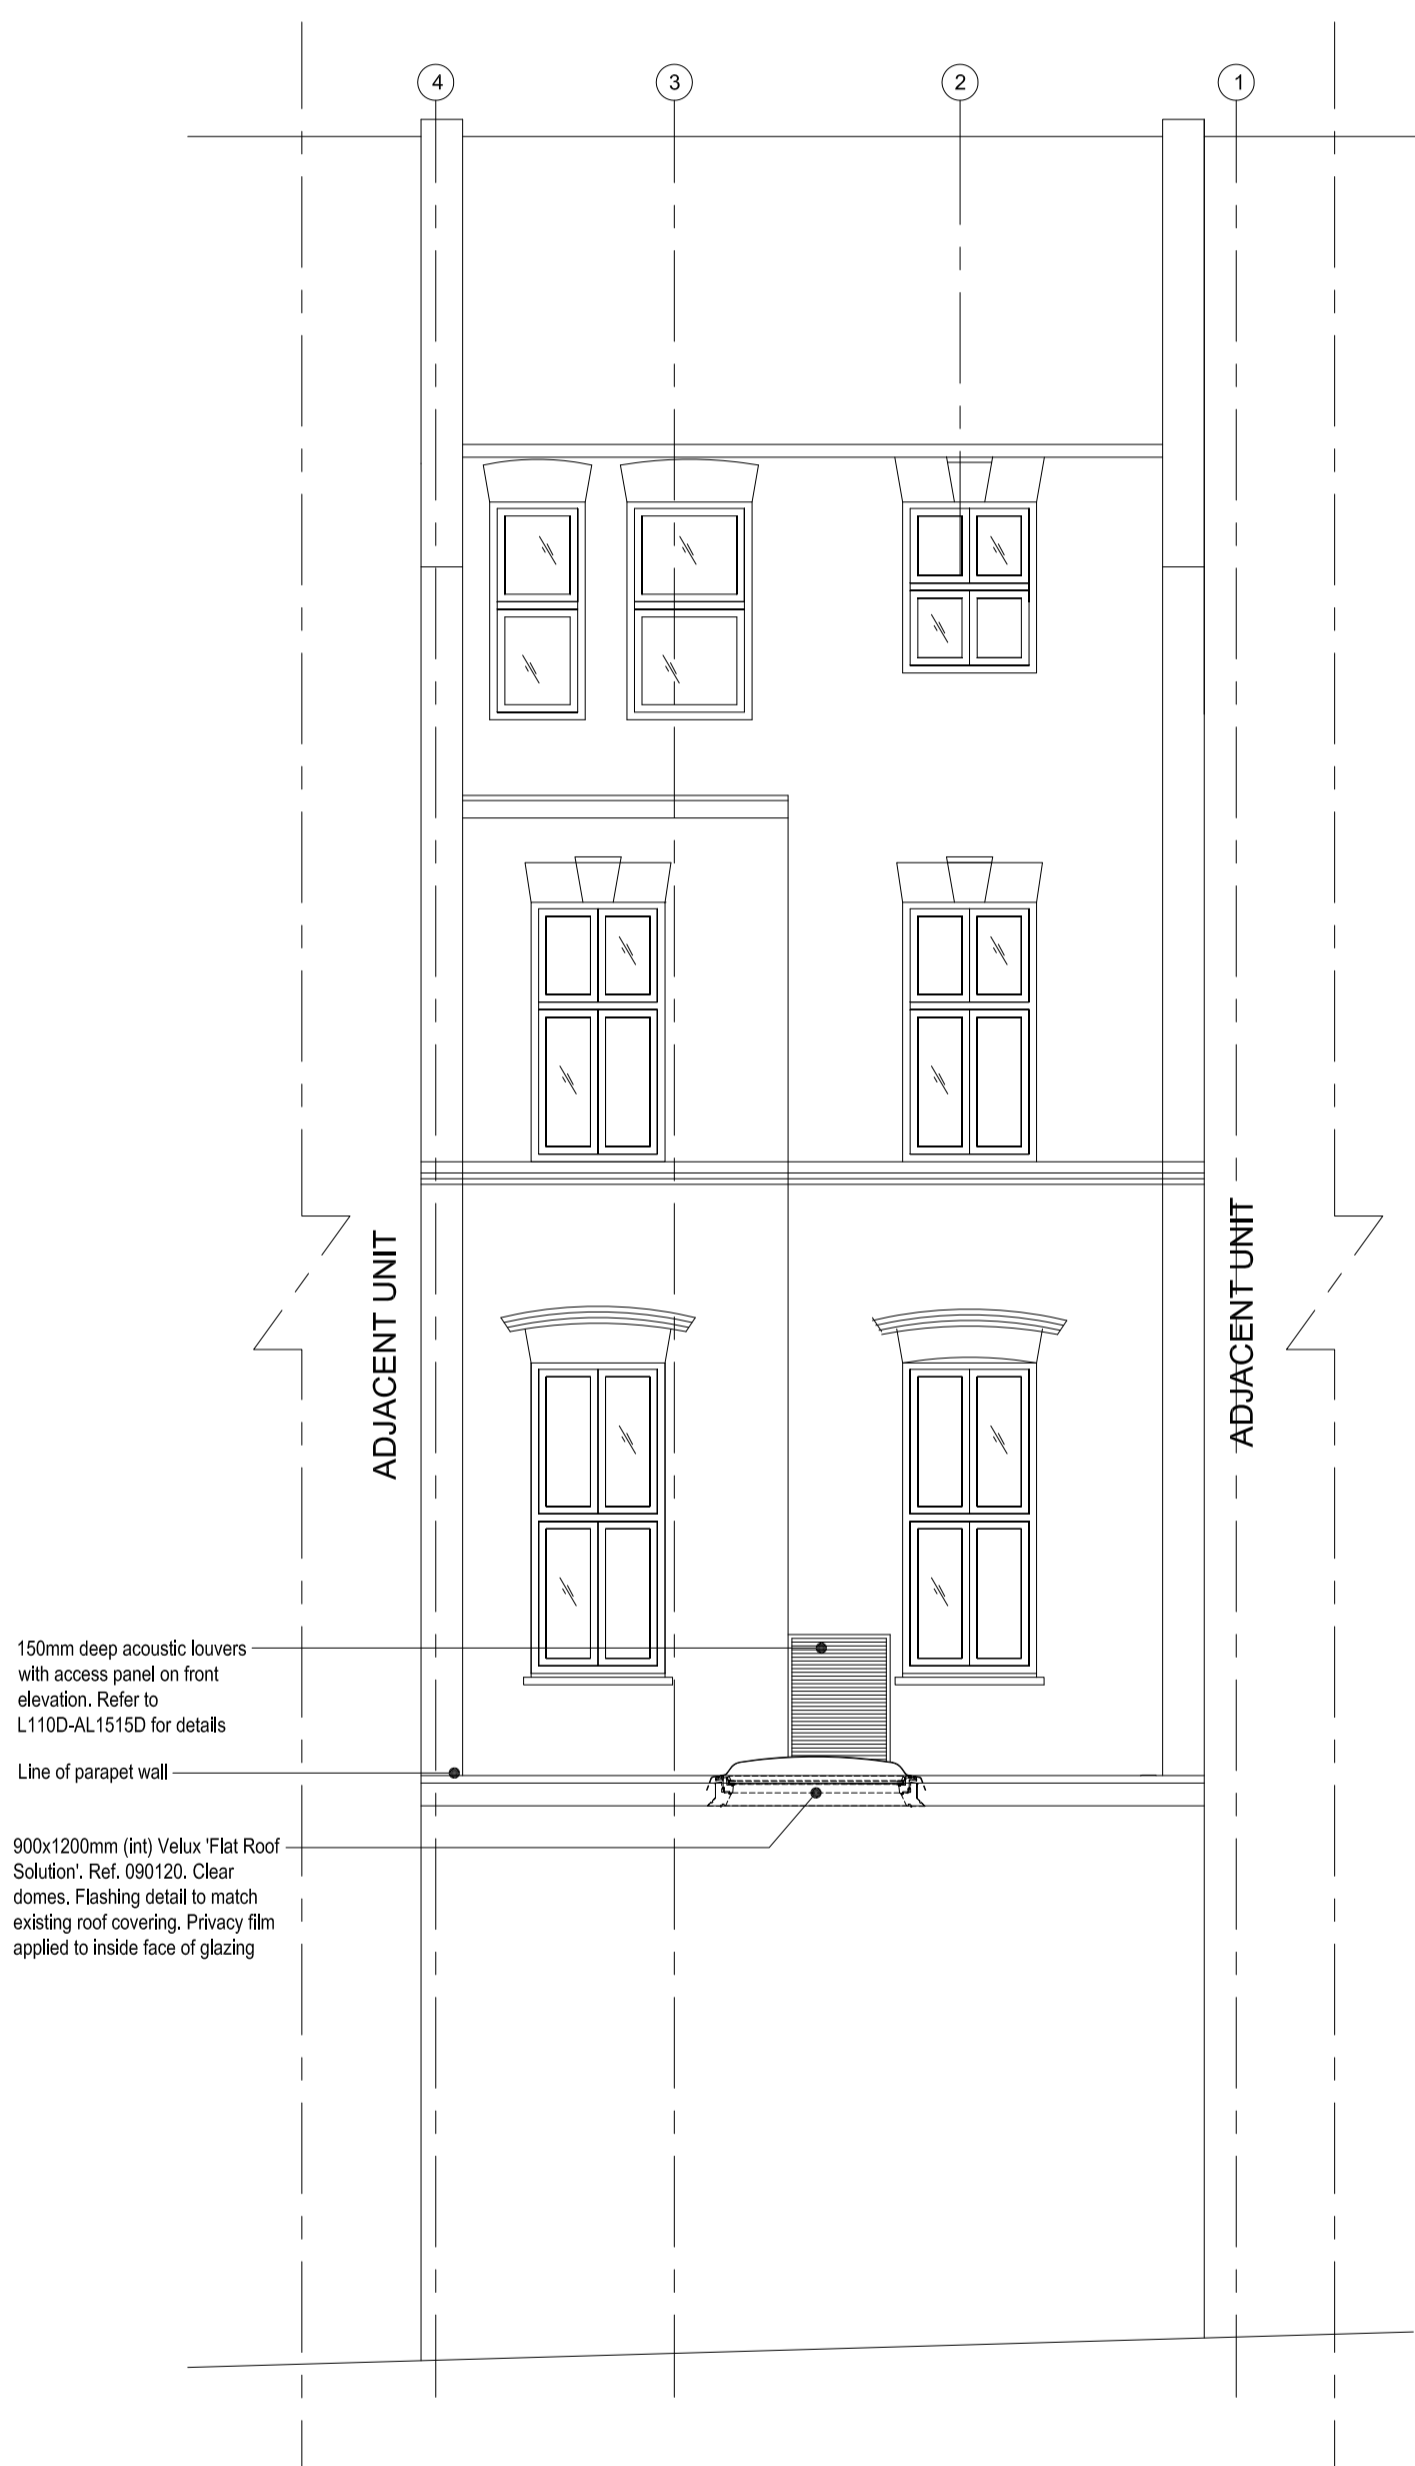

01/ Elevation B
 REAR COURT YARD _1:50

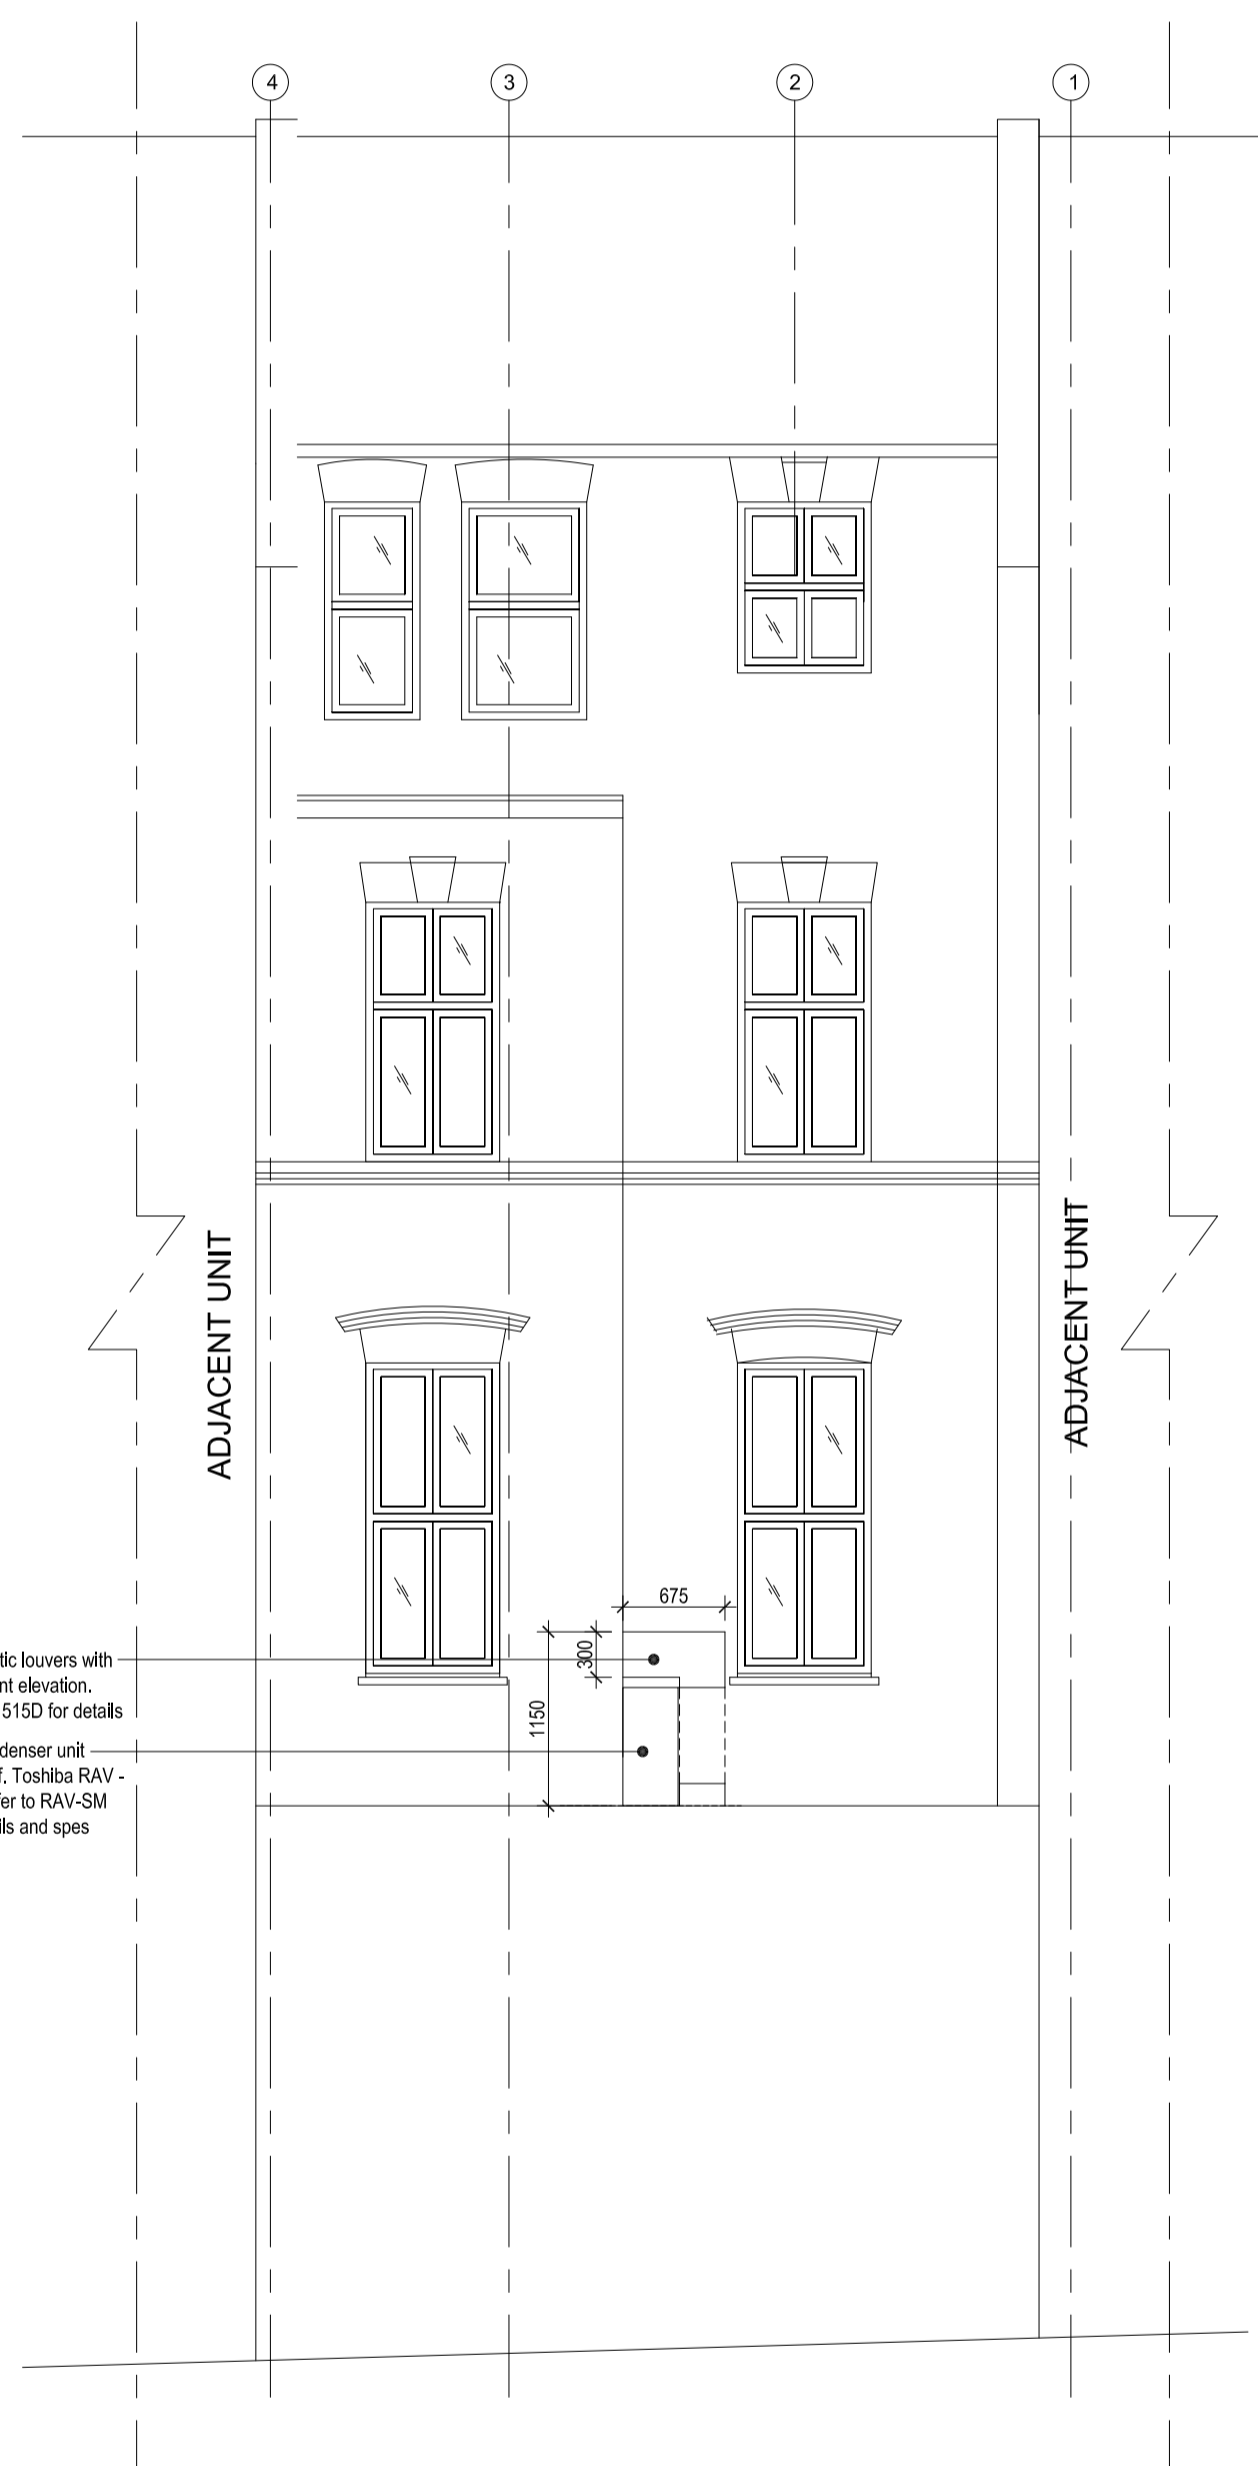

02/ Section C
 REAR COURT YARD _1:50

R1 9.11.15 Louvre enclosure added to planner comments received 9.11.15 IM -

Rev Date Details Dm Chkd

Client
 Lords

Project
 Hampstead,
 22 Heath Street, London, NW3 6TE

Title
 Proposed Rear Elevation

Date 02.09.15 Drawn Ckd.
 IM -

Issue Status
 PLANNING

Scale
 1:50 @ A3

Drawing Number 002_C_E13 Rev
 R1