



**Information**  
 DO NOT SCALE FROM THIS DRAWING. USE WRITTEN DIMENSIONS AND CHECK ON SITE. THIS DRAWING IS BASED ON SITE INFORMATION SUPPLIED BY THIRD PARTIES AND ACCURACY OF EXISTING FEATURES IS NOT GUARANTEED. ANY ERROR, OMISSION OR DISCREPANCY NOTED ON OR BETWEEN DRAWINGS AND OTHER DOCUMENTS MUST BE REPORTED IN WRITING IMMEDIATELY. ALL MECHANICAL, ELECTRICAL AND STRUCTURAL LAYOUTS / COMPONENTS ARE INDICATIVE AND MUST BE DESIGNED AND CHECKED BY SPECIALISTS. DO NOT START WORK ON SITE BEFORE CONFIRMING THAT ALL NECESSARY STATUTORY AND OTHER CONSENTS HAVE BEEN OBTAINED. THIS DRAWING IS COPYRIGHT AND MUST NOT BE DISTRIBUTED WITHOUT PERMISSION. ELECTRONIC CAD FILES MUST NOT BE ALTERED OR COPIED.

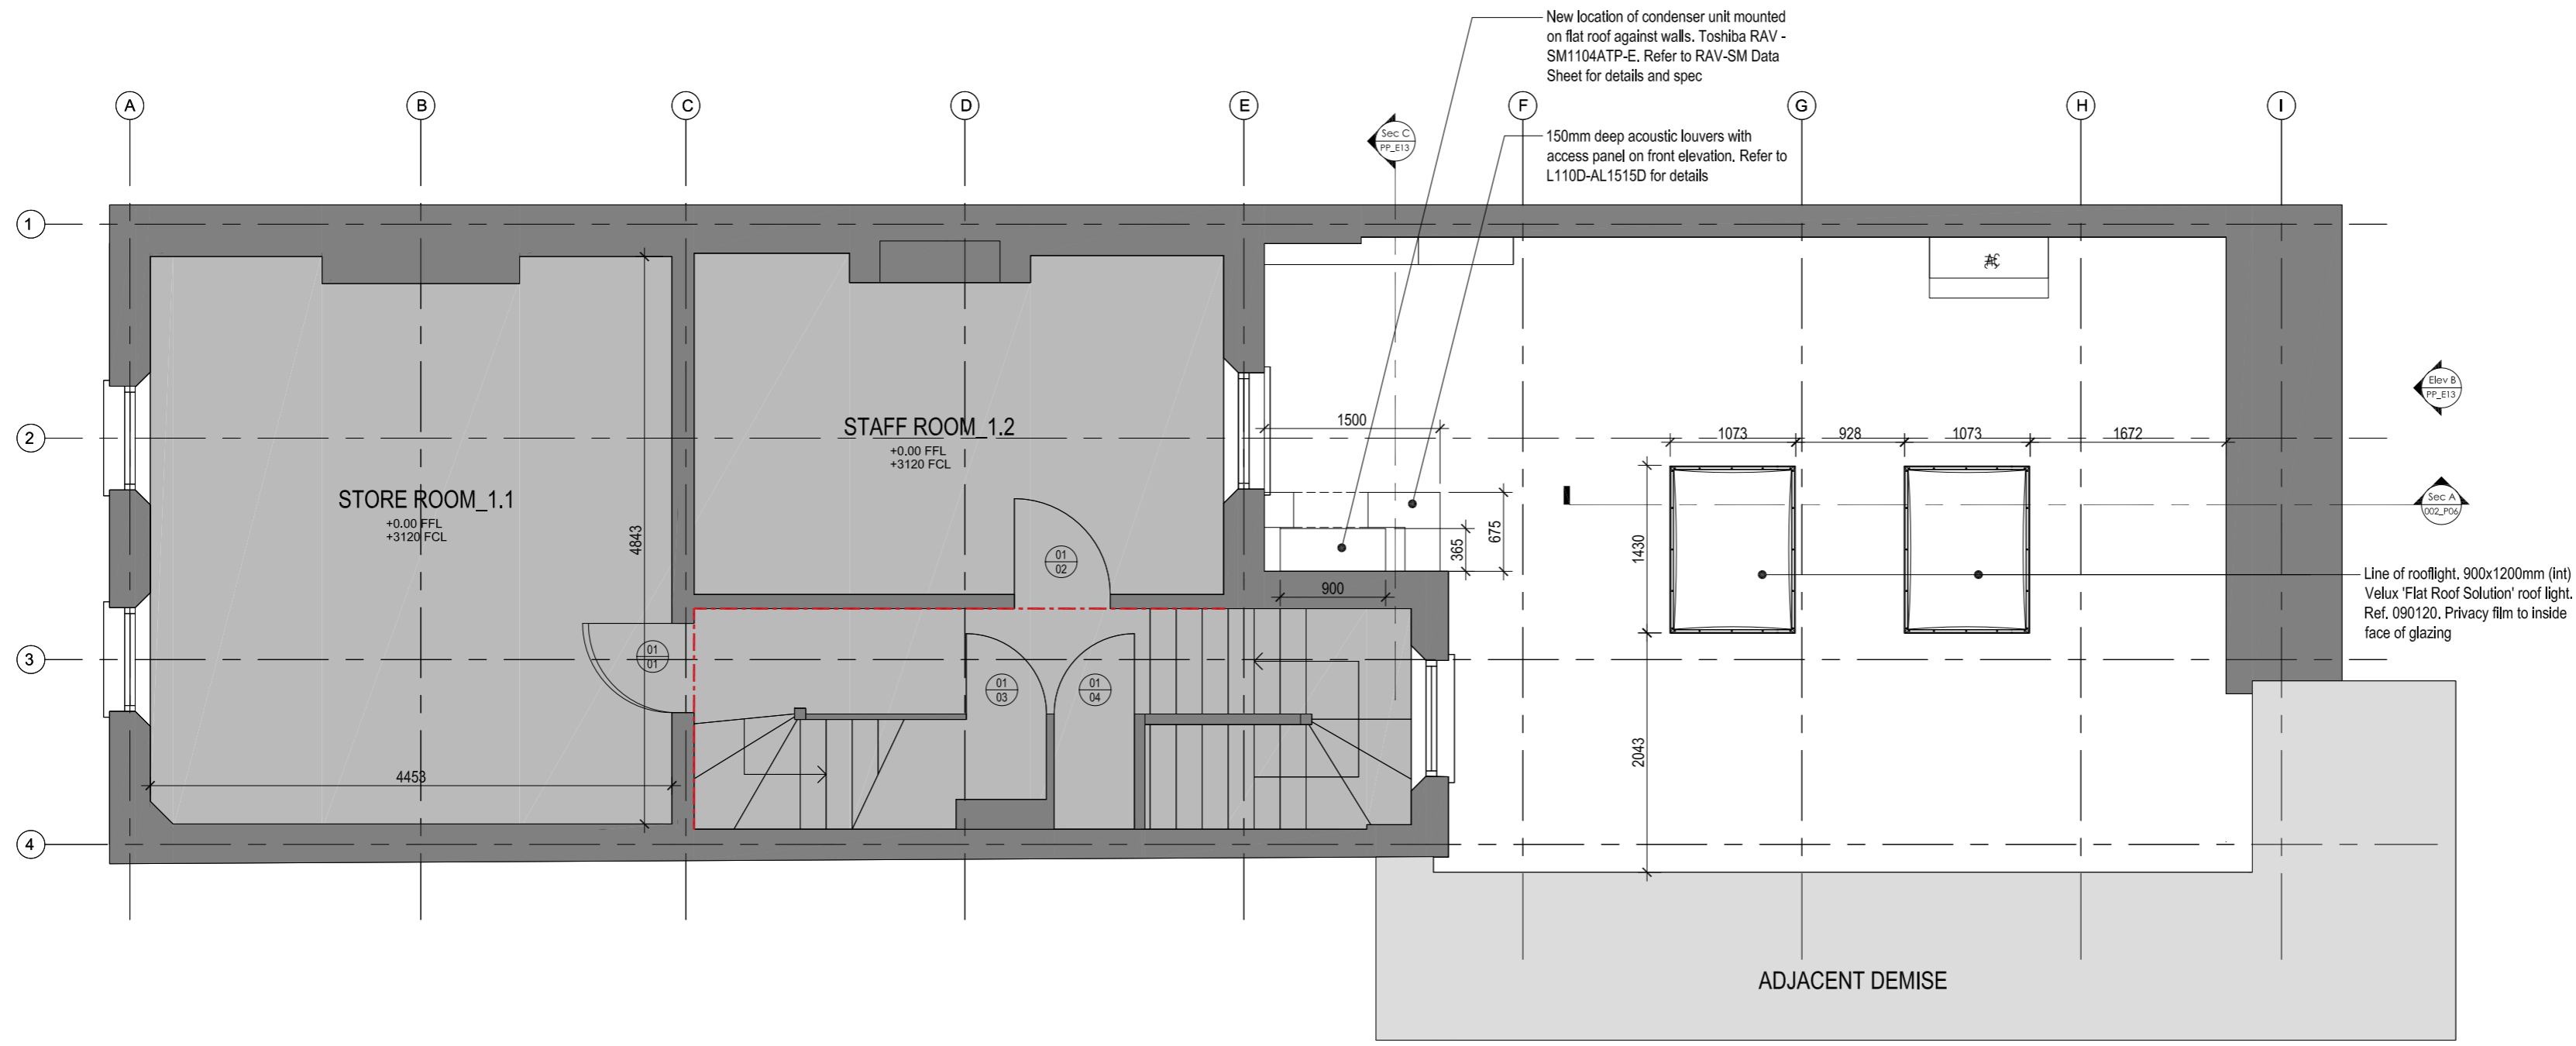

01/ Plan  
 PROPOSED ROOF\_1:50

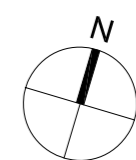

R2	9.11.15	Louvre enclosure added to planner comments received 9.11.15	IM	-
R1	2.9.15	Condenser units added	IM	-
Rev	Date	Details	Drawn	Chkd

Project  
 Hampstead Store  
 22 Heath Street, London, NW3 6TE

Title  
 Proposed Roof Plan

Date	18.06.15	Drawn	IM	Ckd.	-
------	----------	-------	----	------	---

Issue Status  
 PLANNING

Scale  
 1:50 @ A2

Drawing Number	PP_P12	Rev	R2
----------------	--------	-----	----