

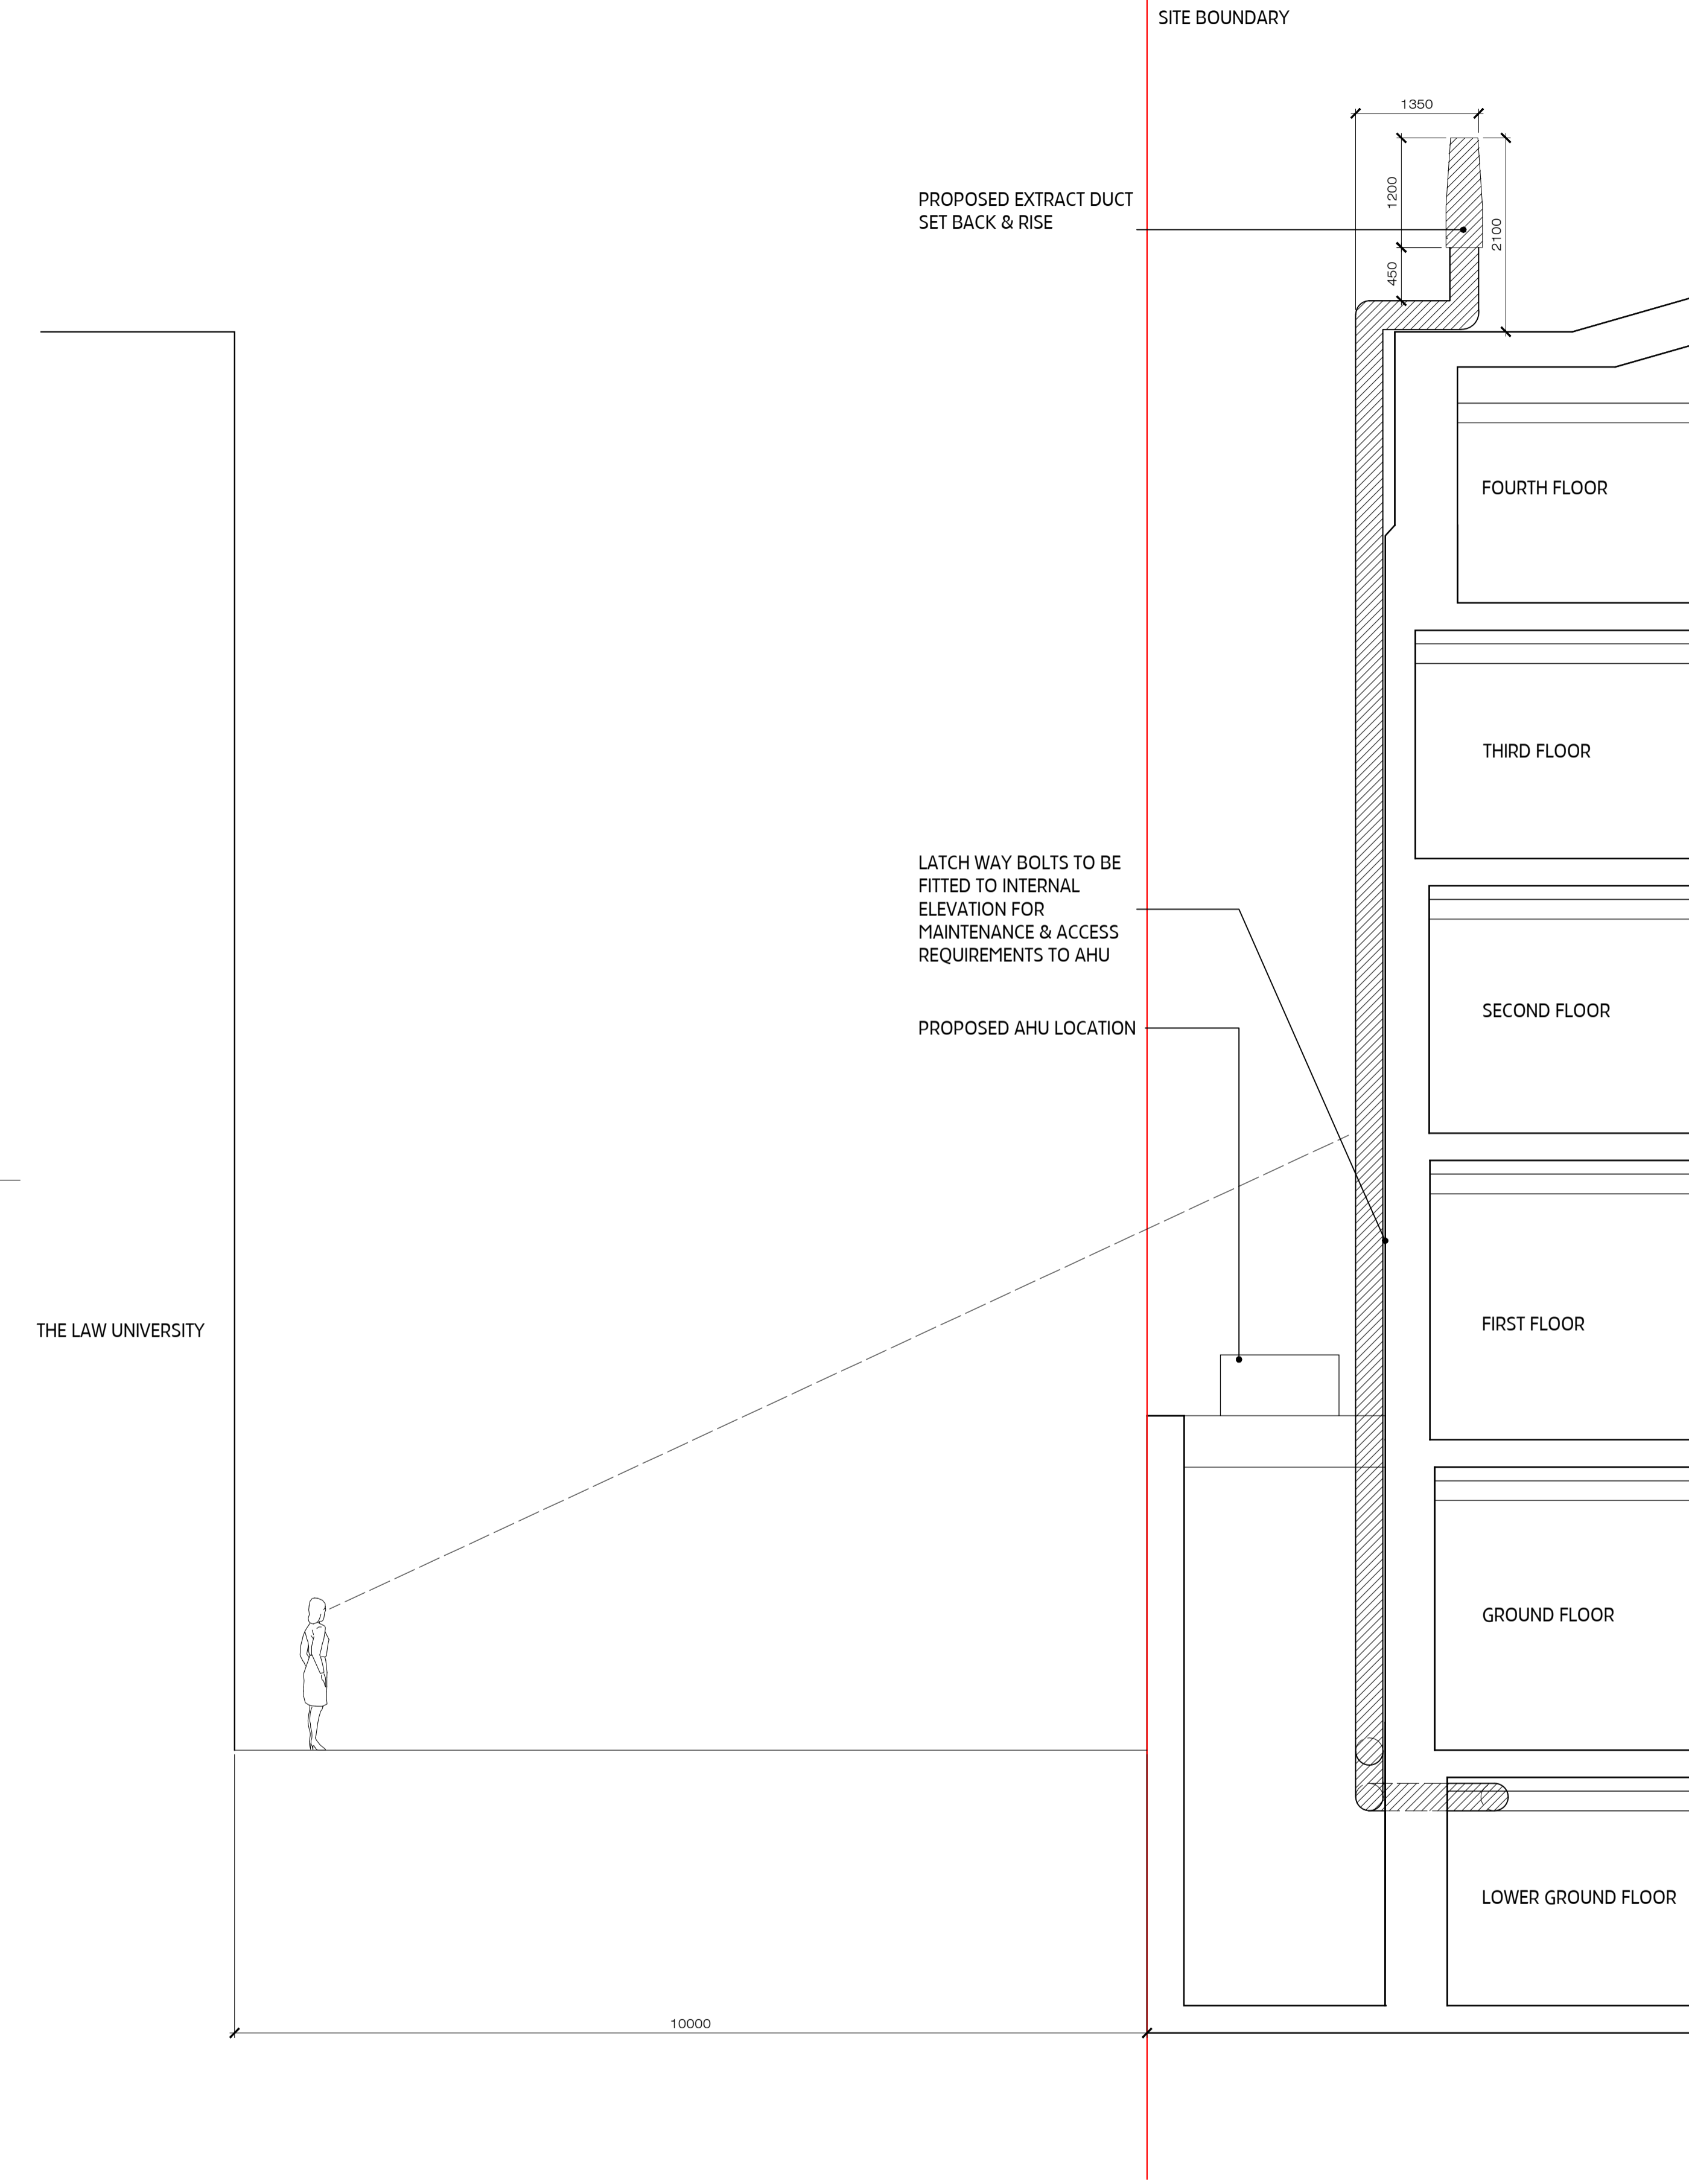


NOTES
 Moxon Architects Limited
 This drawing is copyright. All rights reserved.
 Do not scale from this drawing, work from figured dimensions only.

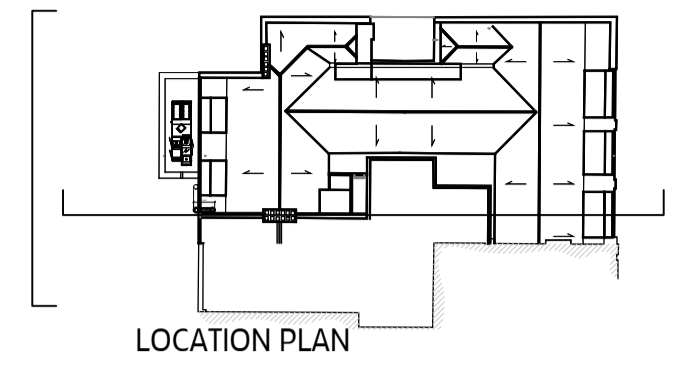

01 SECTION AA
 SCALE 1:50@ A1

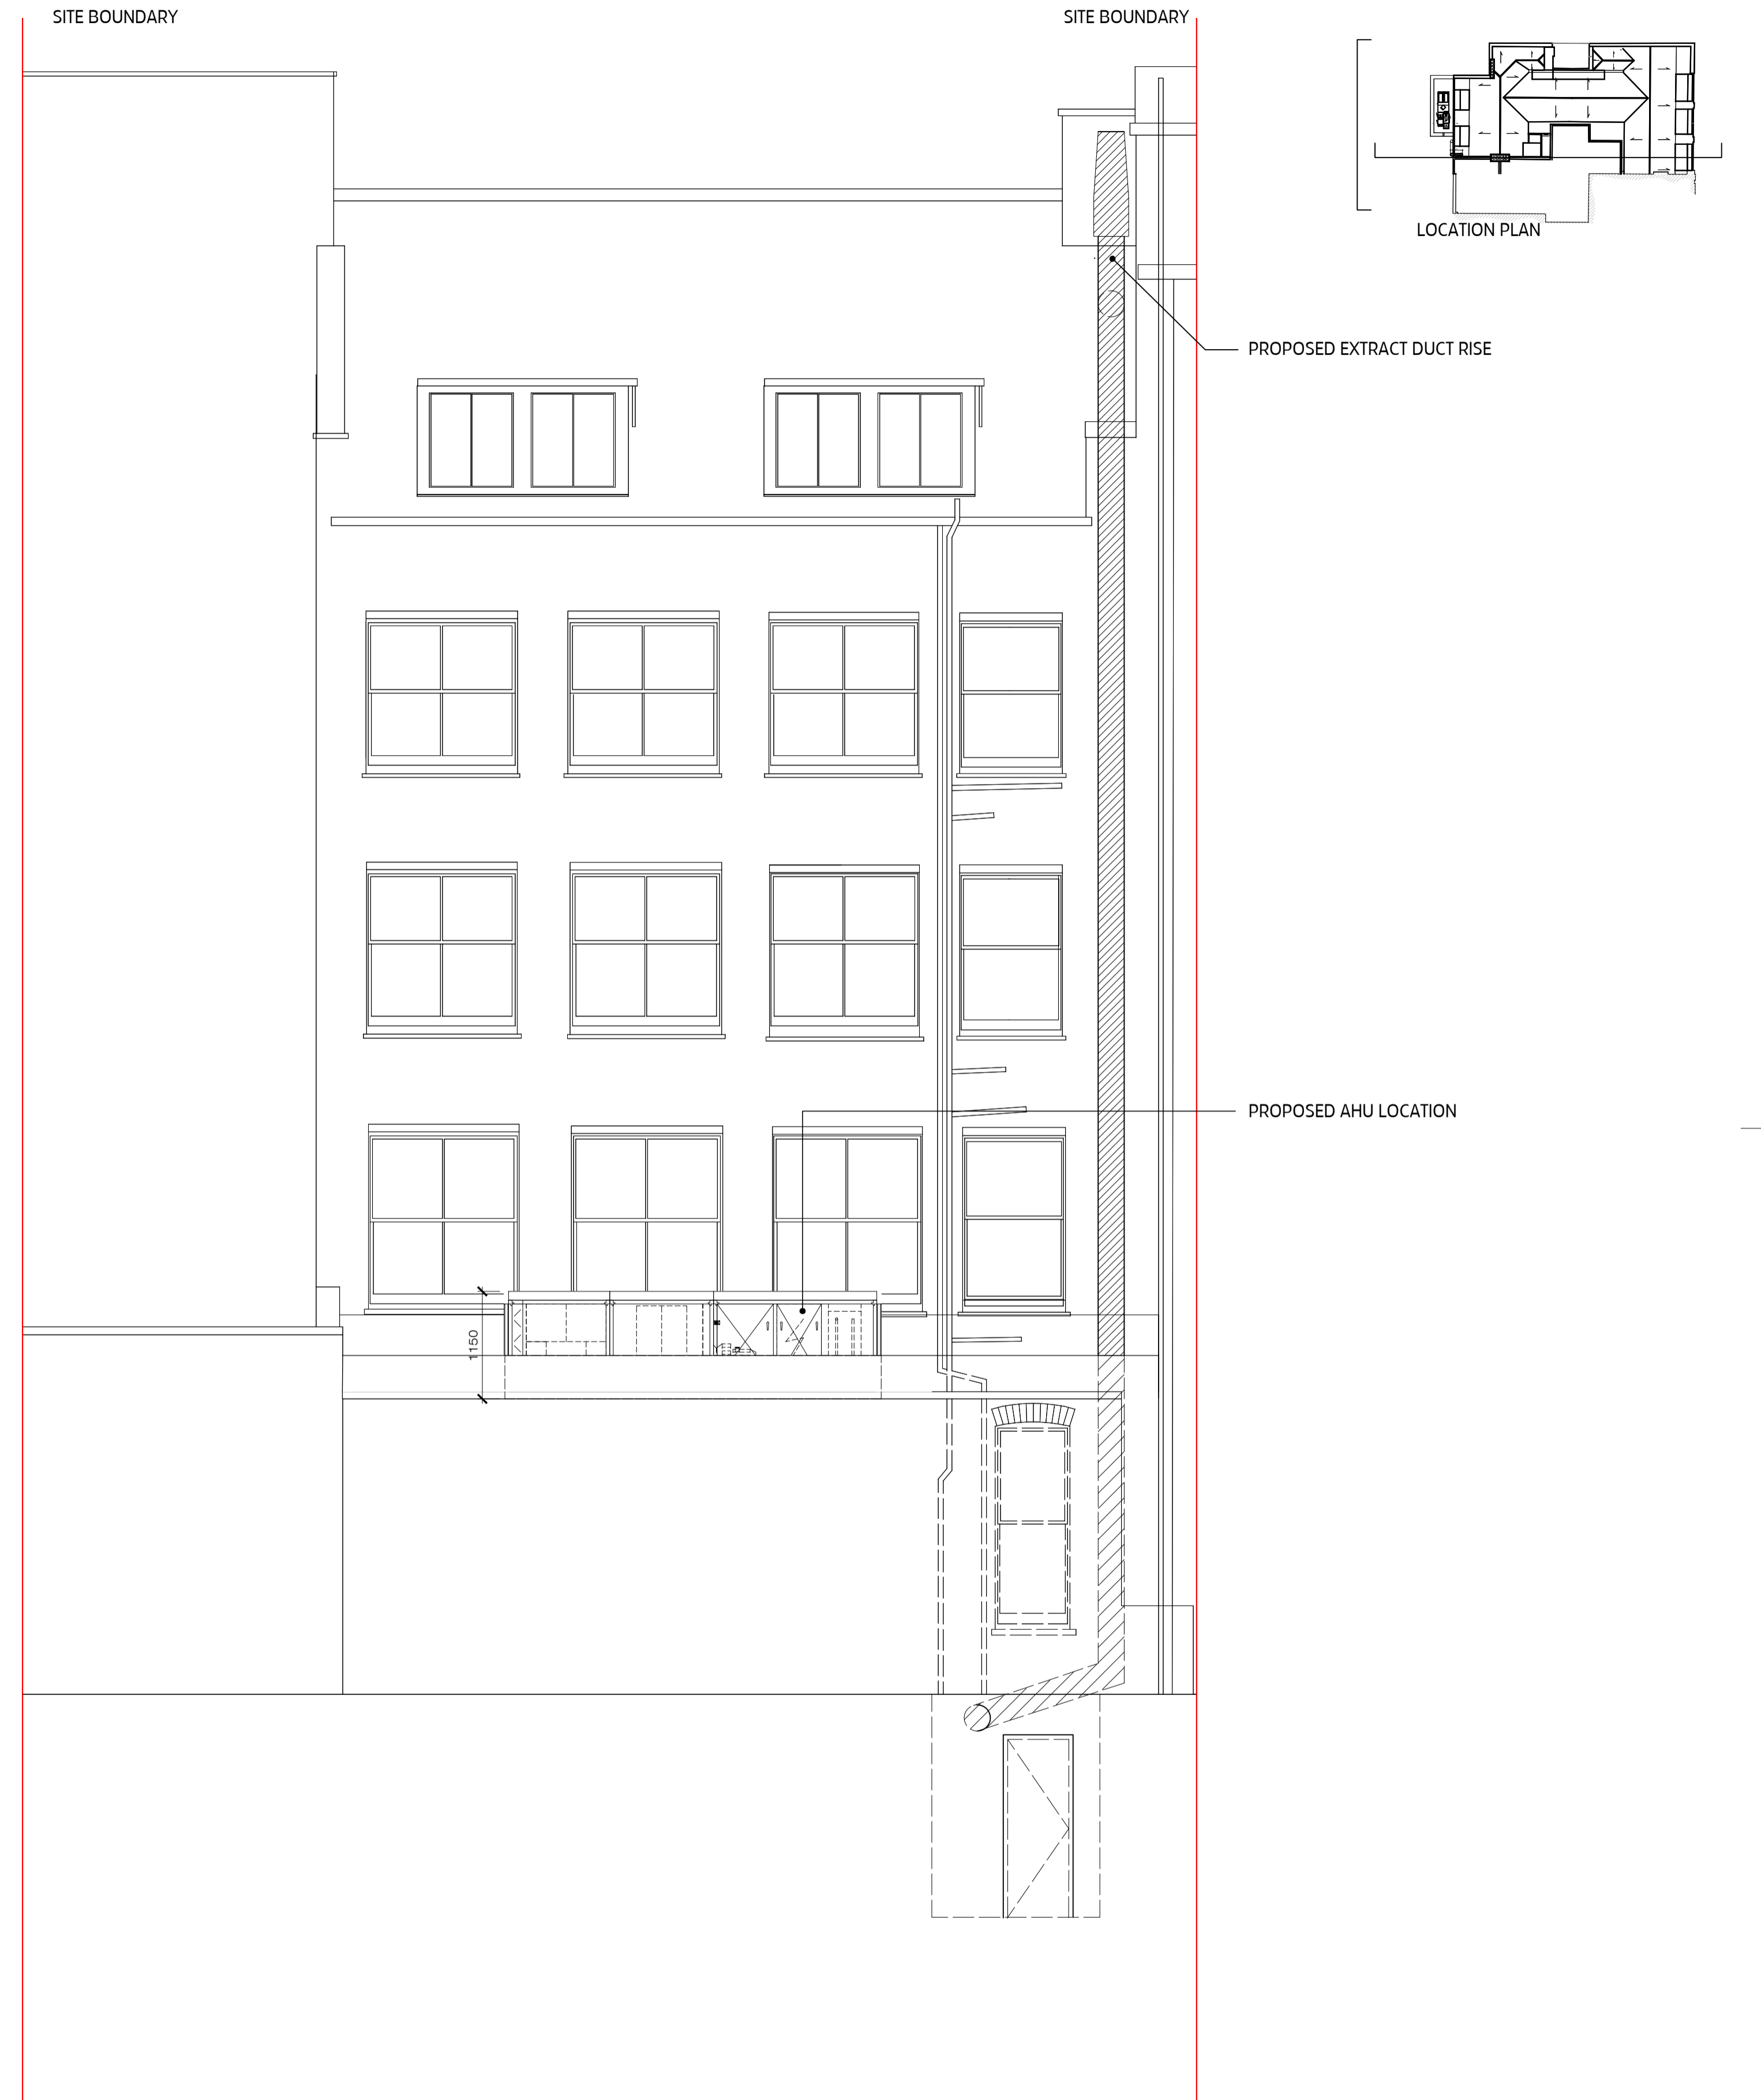

02 EAST ELEVATION
 SCALE 1:50@ A1

MOXON
 LONDON
 Great Western Studios, 65 Alfred Road, London W2 5EU
 t 0207 034 0088 | f 0207 034 0099
 SCOTLAND
 Ardross, Castle, Aberdeenshire AB35 5UN
 m 0774 061 9198
 mal@moxonarchitects.com | www.moxonarchitects.com

PROJECT TITLE		ALFRED PLACE		
DRAWING TITLE		PROPOSED SECTION & ELEVATION		
DWG STATUS		PLANNING		
DRAWN	SEV	FILE	DATE	REVISION
CHECKED	TJM	JOB NO	SCALE	DWG NO
		575	1:50	575 / PL-02