



Third Floor Plan
as Proposed

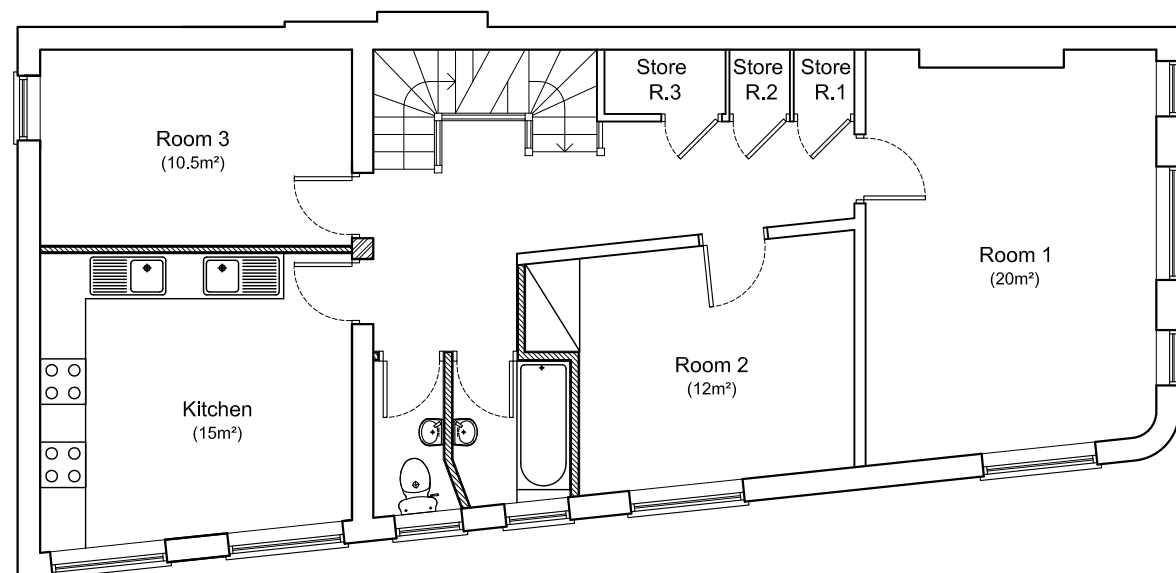

Second Floor Plan
as Proposed

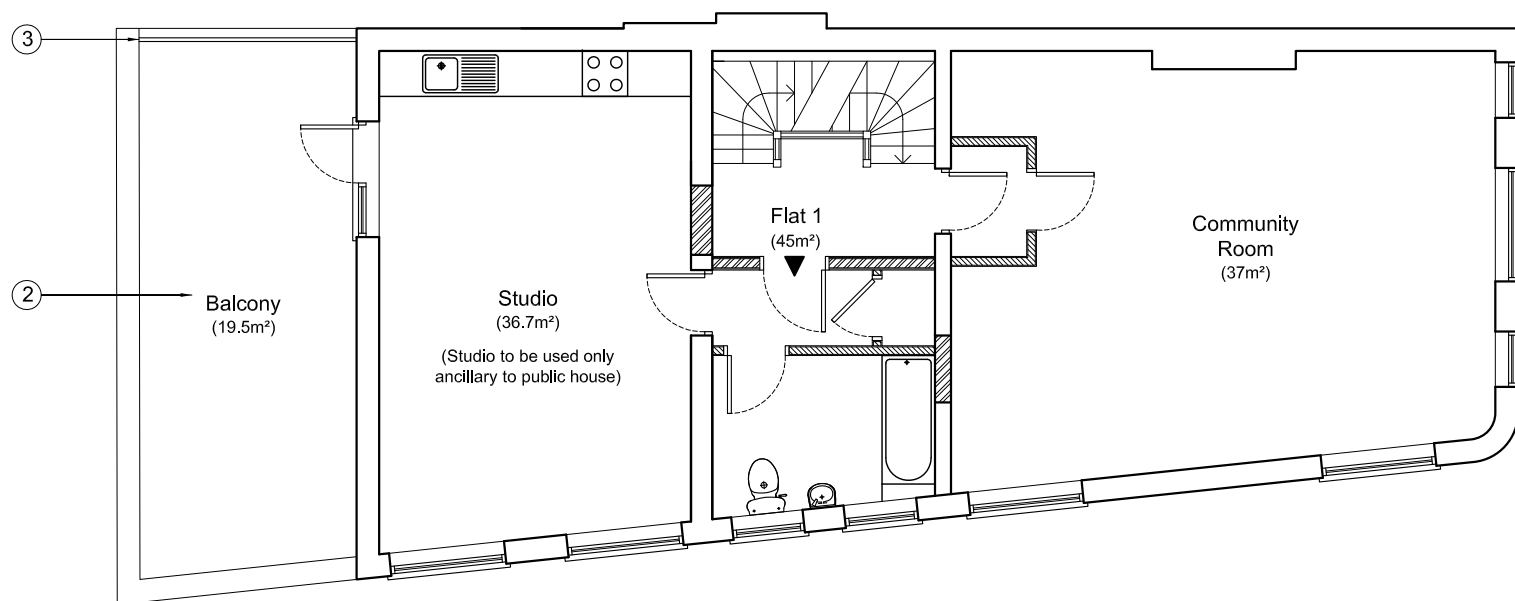


First Floor Plan
as Proposed

No scaled dimensions to be taken from this drawings. All dimensions to be site checked.

KEY:

- Existing Structure
- ▨ New Stud Partitions
- ▩ New Brickwork

1. New entrance door
2. New balcony
3. New glass balustrade

 

Revisions		
No.	Note	Date



221 East Barnet Road,
Barnet, Herts EN4 8QS
Tel: 020 8449 5100
Fax: 020 8449 5170

Client:
Mr D. Murphy

Site:
**Golden Lion
88 Royal College St.
NW1 0TH**

Drawing Title:
**Floor Plans
as Proposed**

Scale: **1:100 @ A3**

Date: **July 2015**

Drg. No. **1003/06**

Rev. **B**