


REVISIONS

Rev.	Date	By
A - Section lines added n.	14.07.15	LV
B - Pergola overhang reduced to 1.8 m.	15.10.15	LV

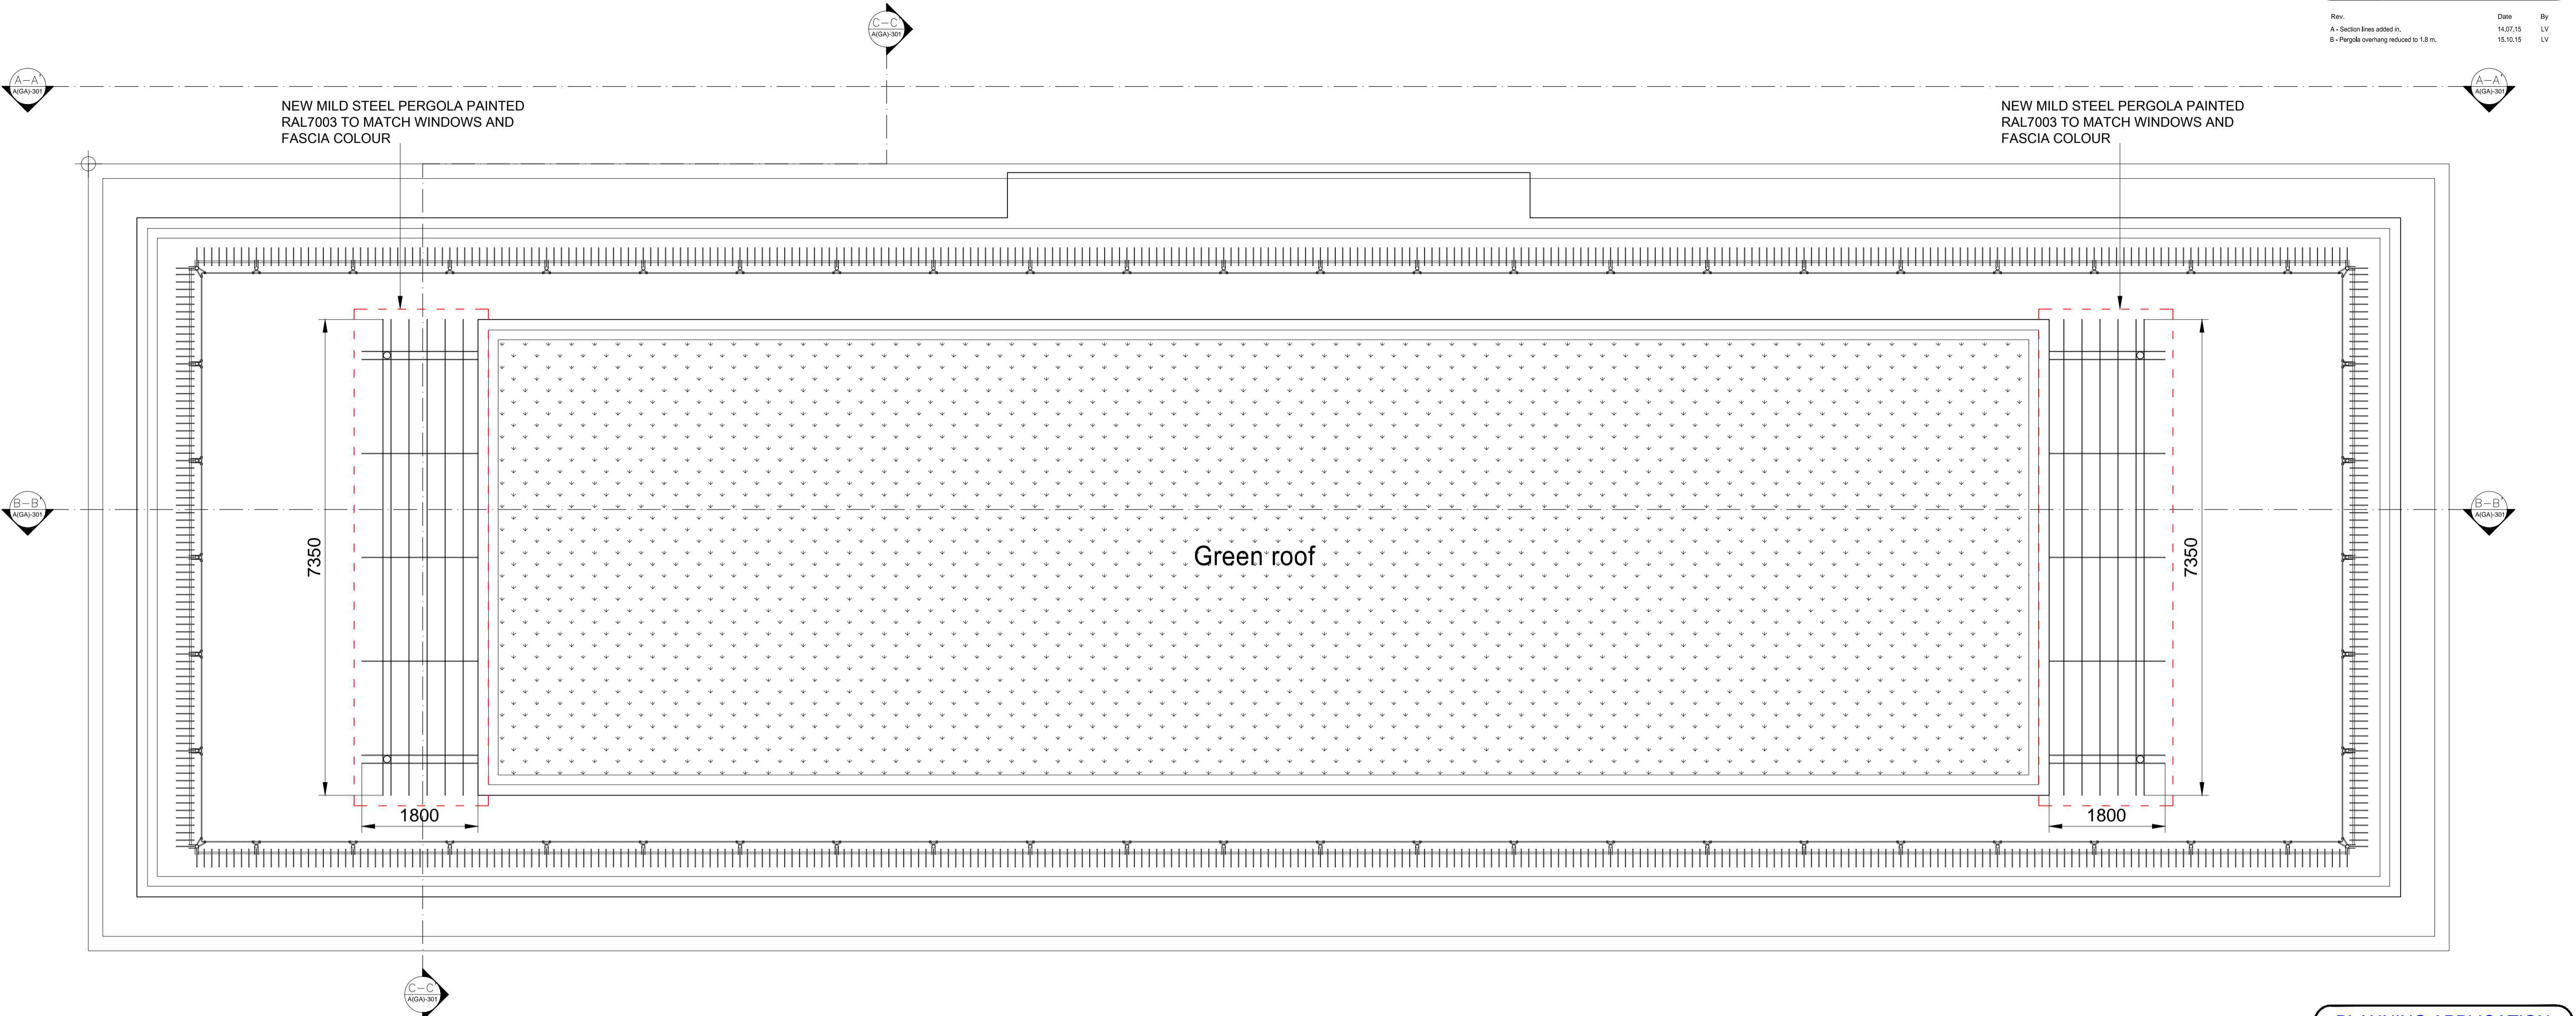

PROPOSED ROOF PLAN

PLANNING APPLICATION

ALL DIMENSIONS TO BE CHECKED ON SITE
 WORK TO FIGURED DIMENSIONS ONLY
 REPORT DISCREPANCIES TO THE ARCHITECT
 AT ONCE BEFORE PROCEEDING

Contemporary Design Solutions

46 Great Marlborough Street
 London
 W1F 7JW
 Telephone: 020 7494 9000 Fax: 020 7494 4944

Client

RISSETALL LTD

Project Title

Additional Steel Pergolas on 5th and 7th Floors,
 10A Belmont Street, LONDON NW1

Drawing Title

Proposed Roof Plan

Scale	1:50@A1, 1:100@A3	Date	July 2015
Drawn	LV	Checked	
Drawing No.	150630-A(GA)180	Rev.	B

CAD plot date: 15 Oct 2015 - 03:41pm