


A PLANNING APPLICATION		15-09-2015
REVISIONS/NOTES		

PLANNING

1 DEMOLITION LOW LEVEL PLAN
SCALE 1:100 @ A3

Client				
B INVESTMENTS LTD				
Project				
BELSIZE PLACE GARAGES				
Area	GARAGES			
Description	DEMOLITION LOW LEVEL PLAN			
Scale	Drawn	Approved	Date	Project Number
1:100@A3	EC	-	08.15	-
Drawing Number	Revision		-	
BPG-1502-DM-PL-01	A		-	
CAD File No.	-			
X-REF File Name	-			

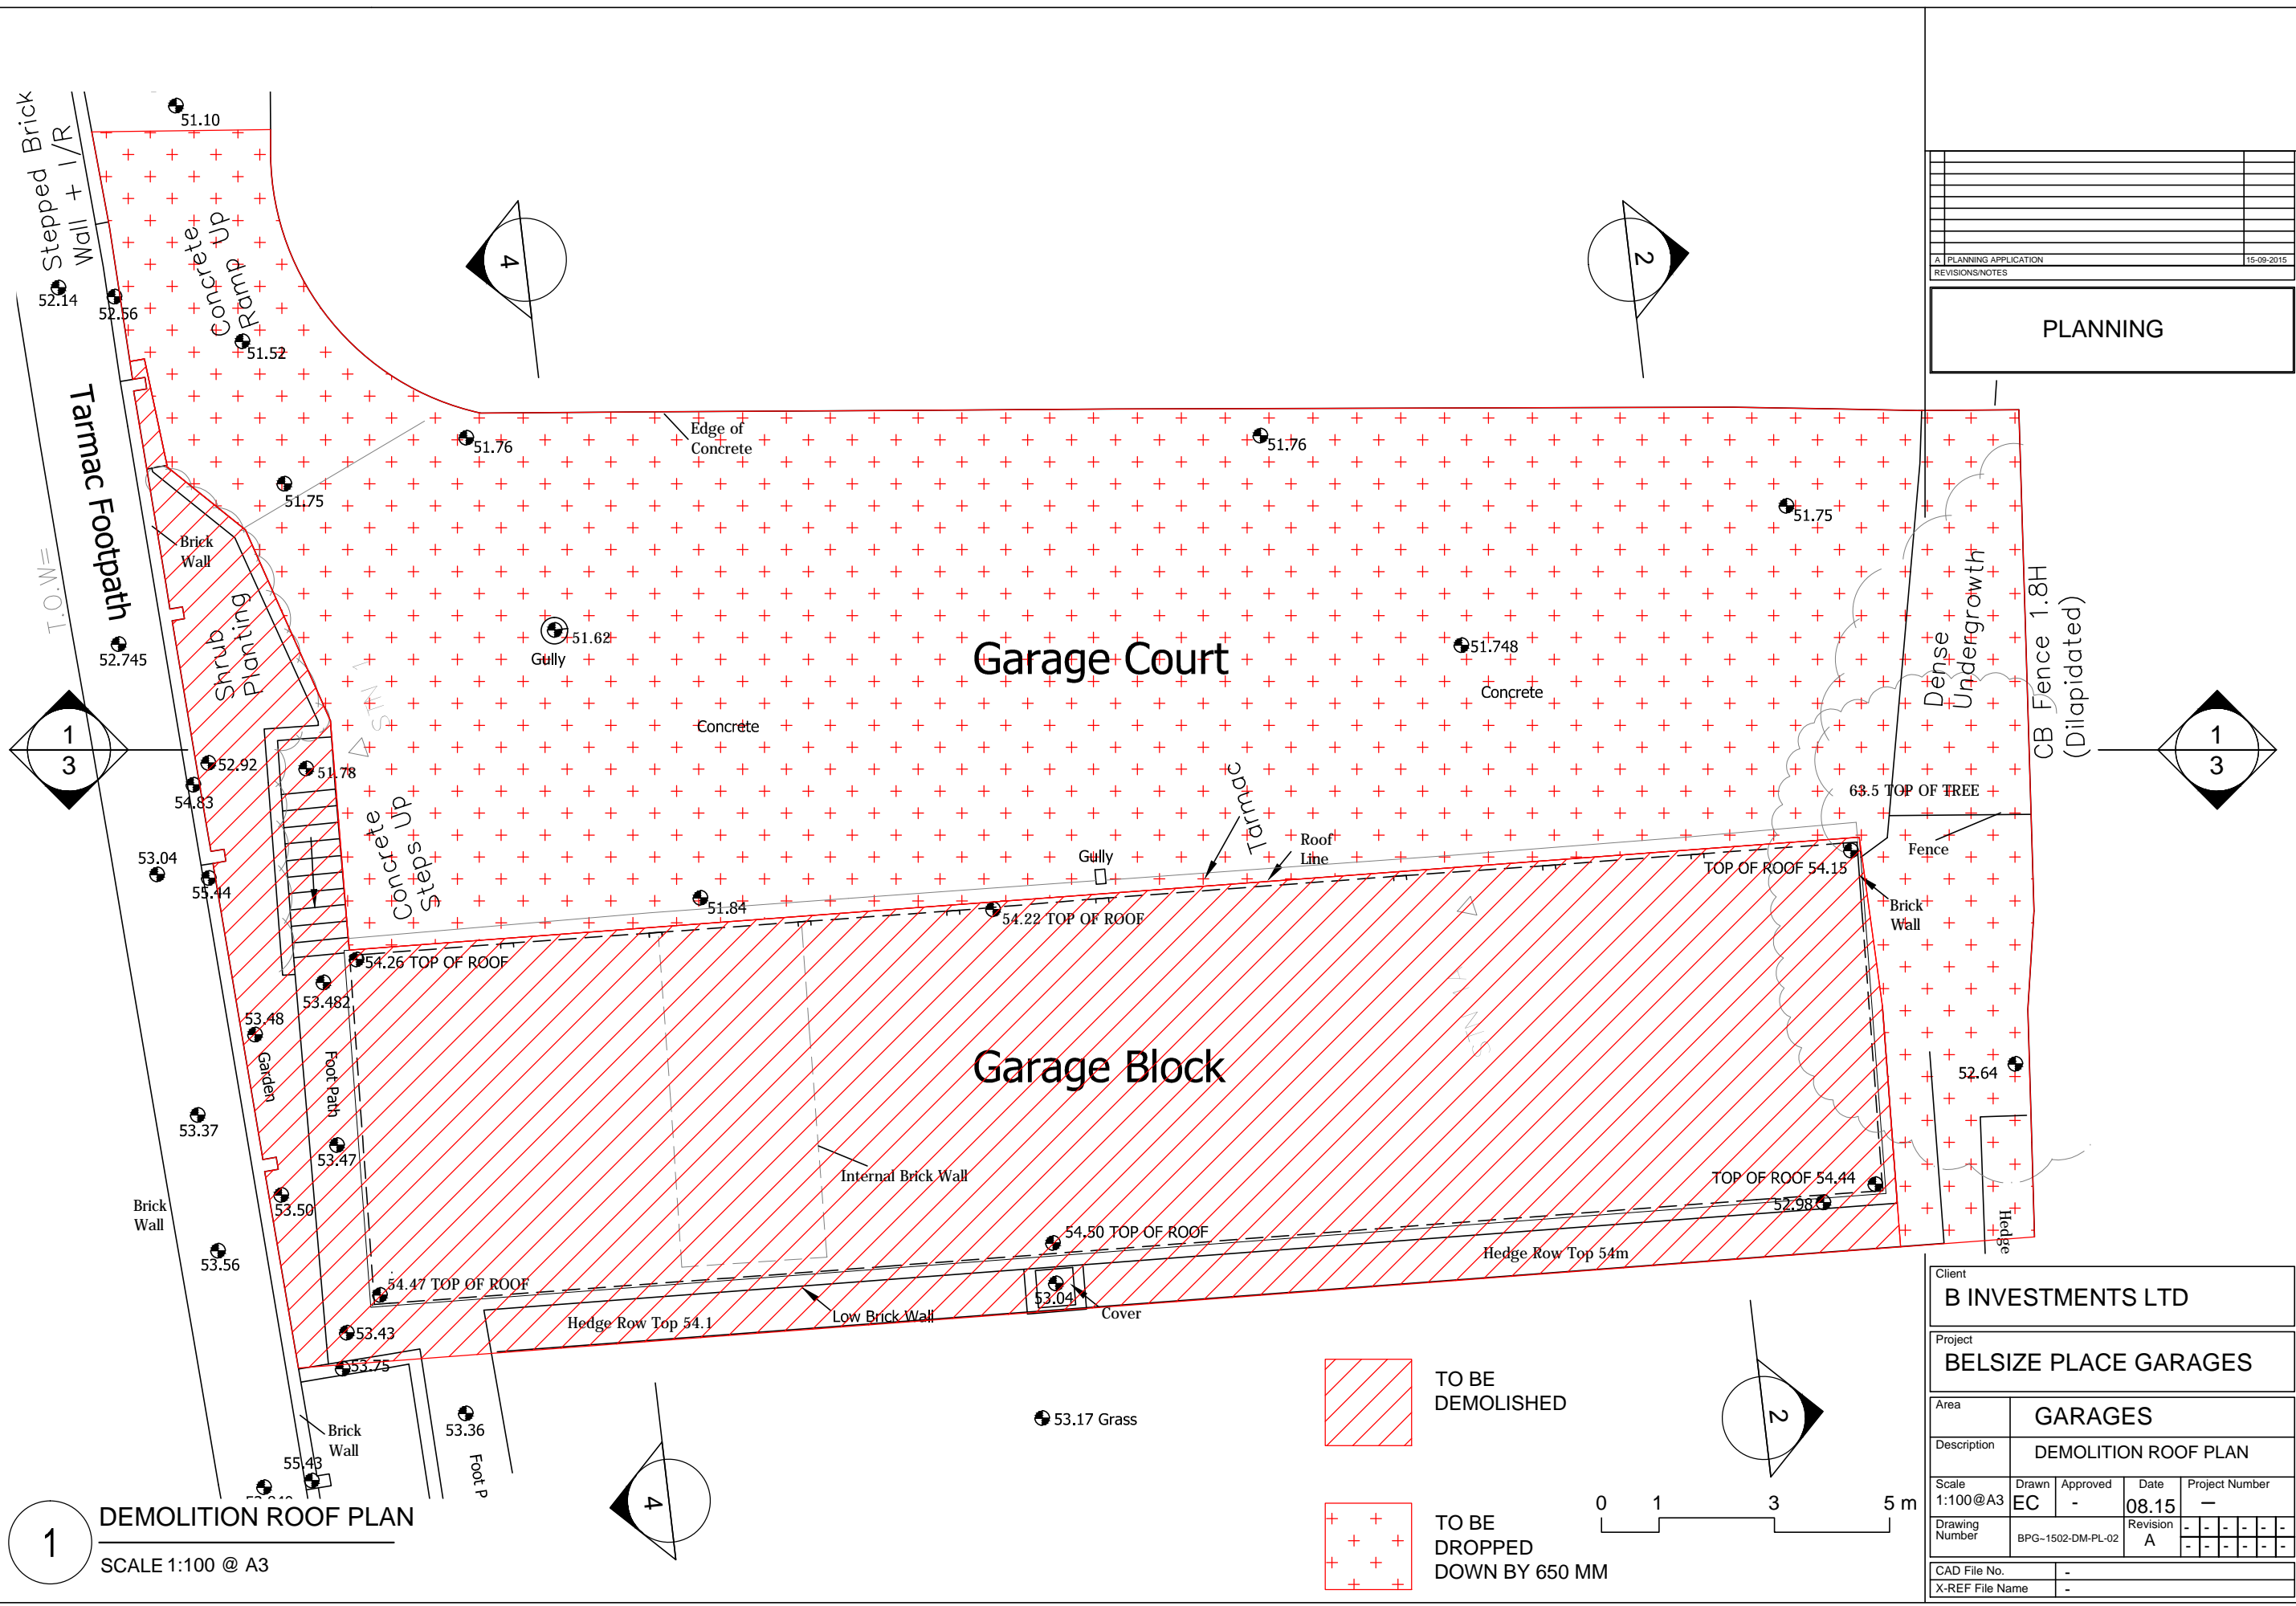

A PLANNING APPLICATION		15-09-2015
REVISIONS/NOTES		

PLANNING

Client
B INVESTMENTS LTD

Project
BELSIZE PLACE GARAGES

Area
GARAGES

Description
DEMOLITION ROOF PLAN

Scale	Drawn	Approved	Date	Project Number
1:100@A3	EC	-	08.15	-
Drawing Number	Revision			
BPG-1502-DM-PL-02	A	-	-	-

CAD File No. -
X-REF File Name -


1 DEMOLITION ROOF PLAN
SCALE 1:100 @ A3

A PLANNING APPLICATION	
REVISIONS/NOTES	
	15-09-2015

PLANNING




1 DEMOLITION SECTION 1
SCALE 1:100 @ A3

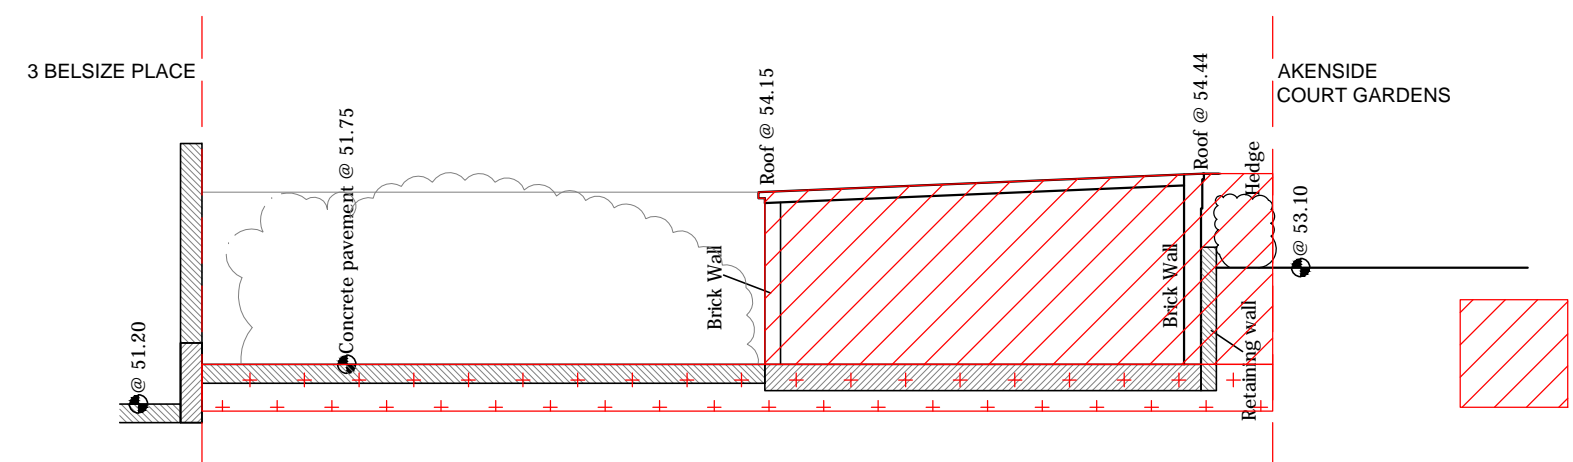

2 DEMOLITION SECTION 2
SCALE 1:100 @ A3

TO BE DEMOLISHED

TO BE DROPPED DOWN BY 650 MM

 

Client
B INVESTMENTS LTD

Project
BELSIZE PLACE GARAGES


Area
GARAGES

Description	DEMOLITION SECTION 1 AND DEMOLITION SECTION 2			
Scale	Drawn	Approved	Date	Project Number
1:100@A3	EC	-	08.15	-
Drawing Number	Revision		Date	
BPG-1502-DM-SC-1/2	A		-	

CAD File No.	-
X-REF File Name	-


A PLANNING APPLICATION		15-09-2015
REVISIONS/NOTES		

PLANNING

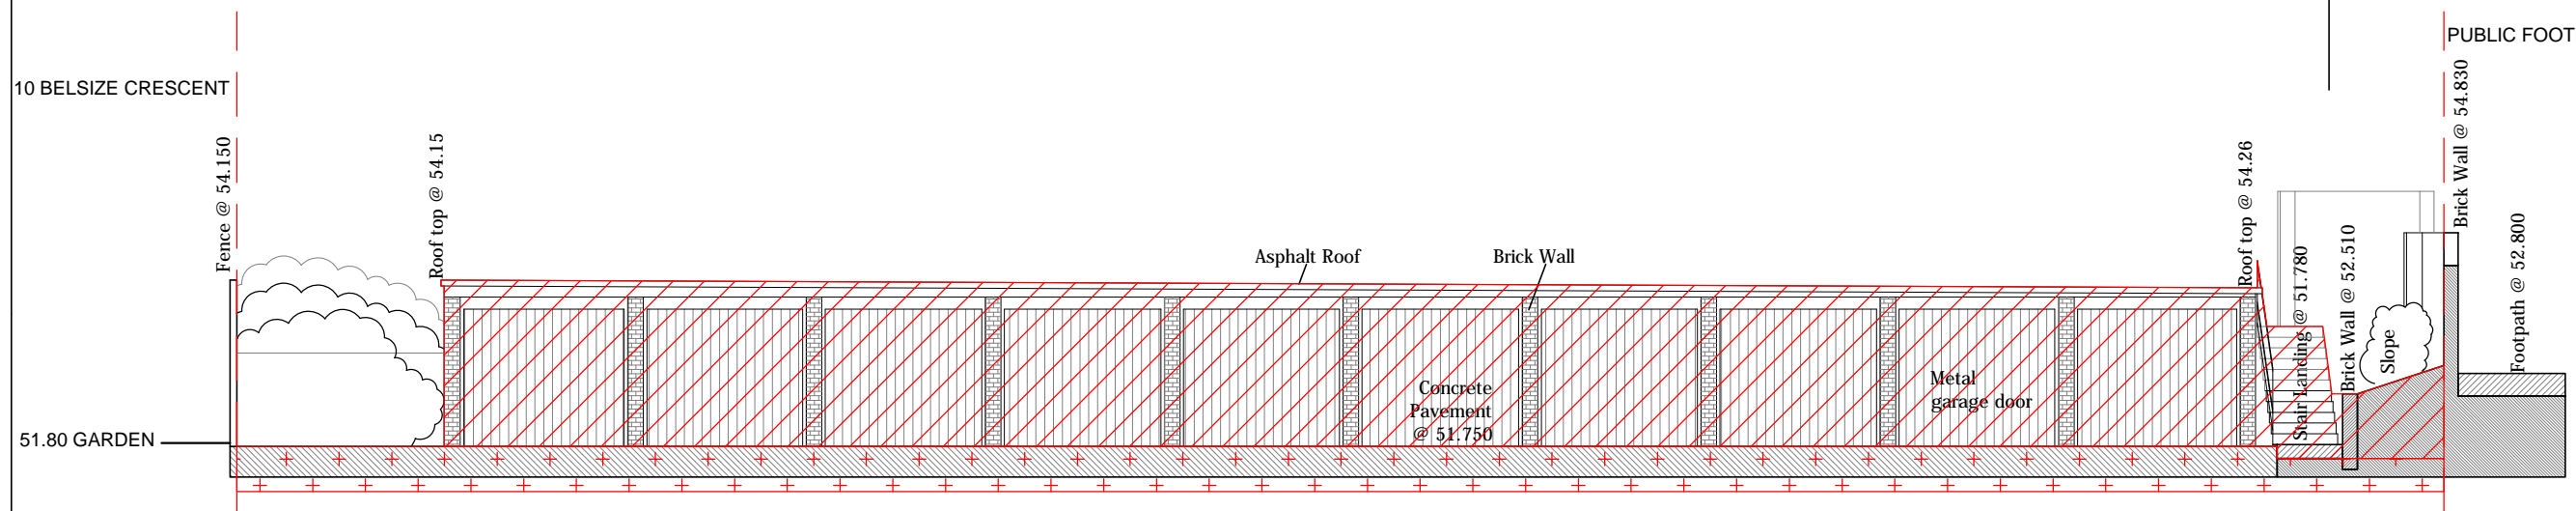

1 DEMOLITION SECTION 3
SCALE 1:100 @ A3

PUBLIC FOOTPATH

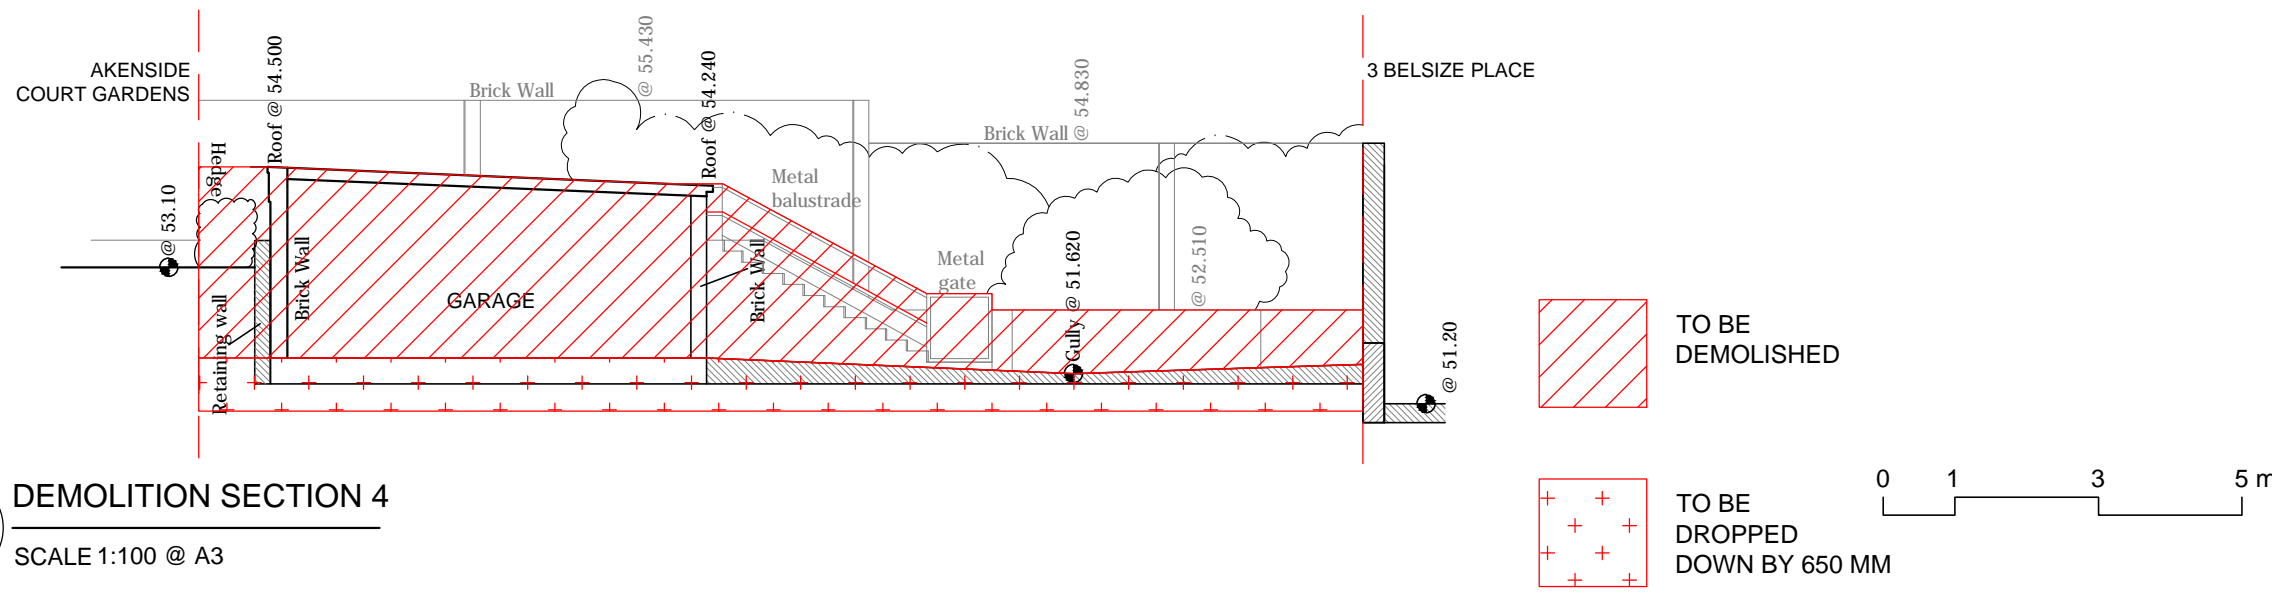

2 DEMOLITION SECTION 4
SCALE 1:100 @ A3

Client B INVESTMENTS LTD				
Project BELSIZE PLACE GARAGES				
Area	GARAGES			
Description	DEMOLITION SECTION 3 AND DEMOLITION SECTION 4			
Scale	Drawn	Approved	Date	Project Number
1:100@A3	EC	-	08.15	-
Drawing Number	Revision		-	
BPG-1502-DM-SC-3/4	A		-	-
CAD File No.	-			
X-REF File Name	-			