




Front elevation. Scale 1:100

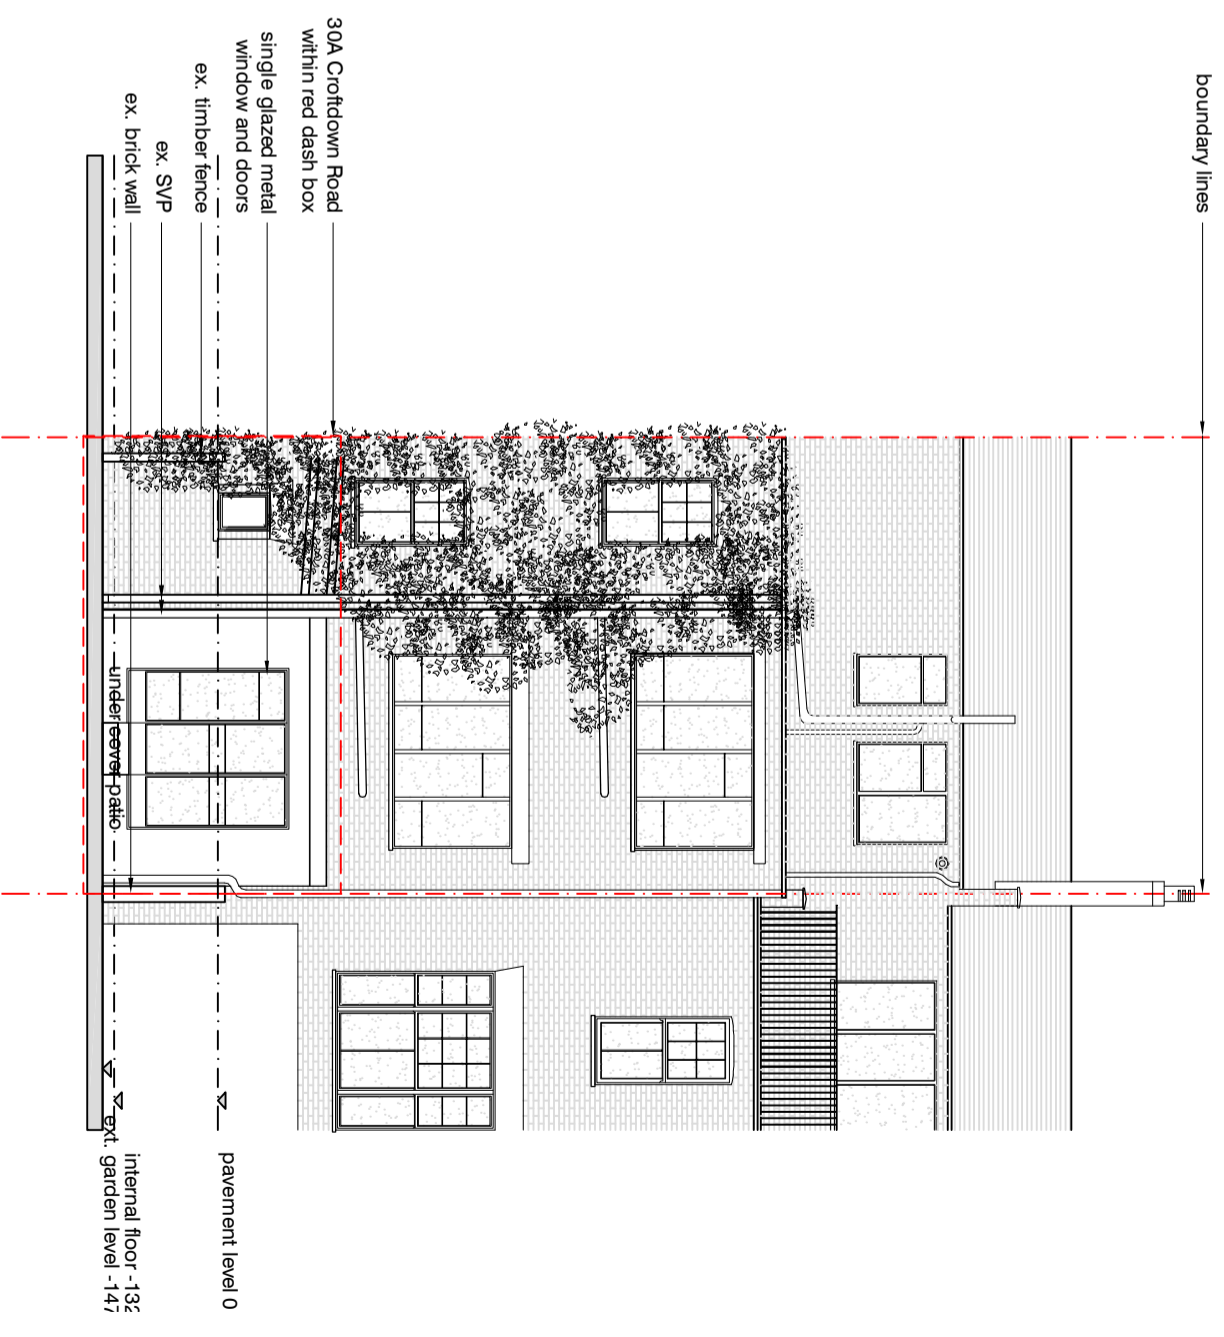

Rear elevation. Scale 1:100

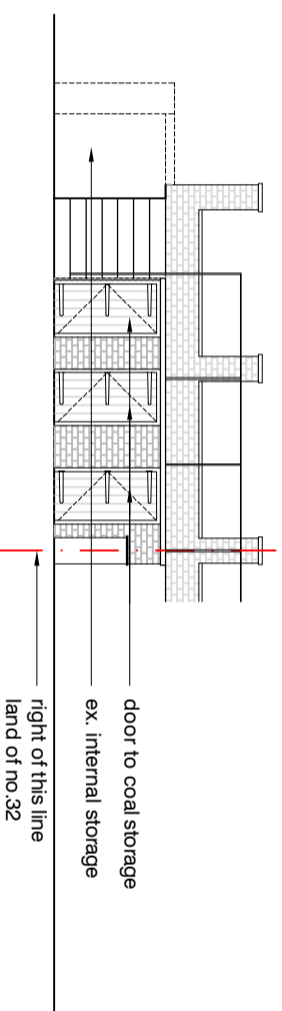

Coal storage elevation. Scale 1:100

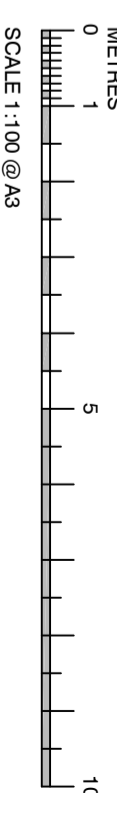

**eleven10**  
architecture

Eleven10 is a registered practice of the  
Chartered Institute of Architectural Technologists  
Unit 50/51, 152/178 Kingston Road, New Malden, Surrey,  
KT3 3ST Tel: 020 8949 6509 Email: office@eleven10.co.uk

**Client**  
Mr. Vas Blackwood

**Project Title**  
30A Croftdown Road  
NW5 1EN

Copyright reserved to Eleven10.  
This drawing is the property of  
Eleven10, a registered practice of  
Architectural Technologists  
registered practice and is not to be  
reproduced nor used in any  
manner without prior consent from  
Eleven10.

**GENERAL NOTES:**  
1. Do not scale this drawing, use  
only figured dimensions.

2. All dimensions are given in  
metres, levels are given in  
metres.  
3. All dimensions and conditions  
shall be verified on site before  
commencing any work or making  
any shop drawings.  
4. This drawing shall be read in  
conjunction with the relevant  
drawings, specifications and  
documentations issued in  
connection to this drawings.

5. Any discrepancies between the  
drawings shall be resolved by the  
architect for resolution prior  
conducting any construction work  
in that location or placement of  
orders for items relating to that  
location.  
6. All work shall comply with the  
current Building Regulations,  
requirements of the Local Authority  
and any current Codes of Practice  
and British Standards.

Rev.	By	Description	Date

Drawing Title  
**Front, Rear and  
Coal Storage bunker  
Elevations**

Date	SEP 15	Proj.	126	File
Scale	1:100 on A3	Drawn	MS	
Drawing Number				

**126/A/02**