



FRONT ELEVATION TO SPODE WALK

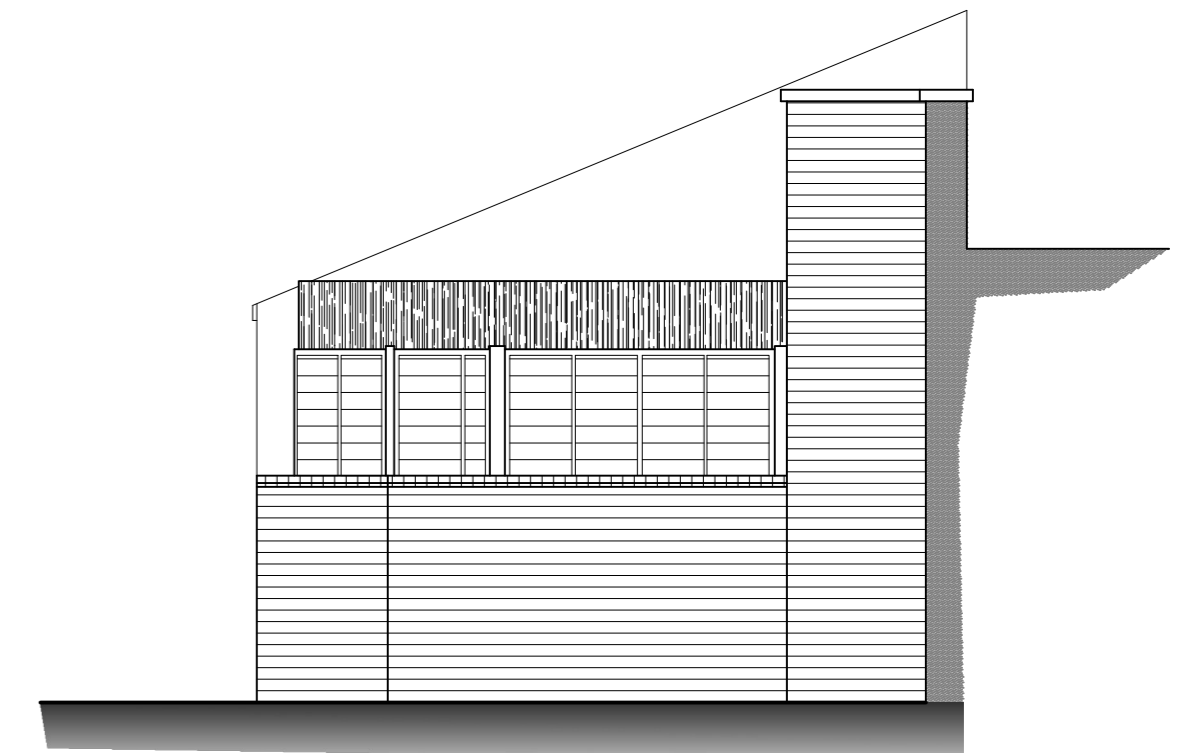

SIDE ELEVATION

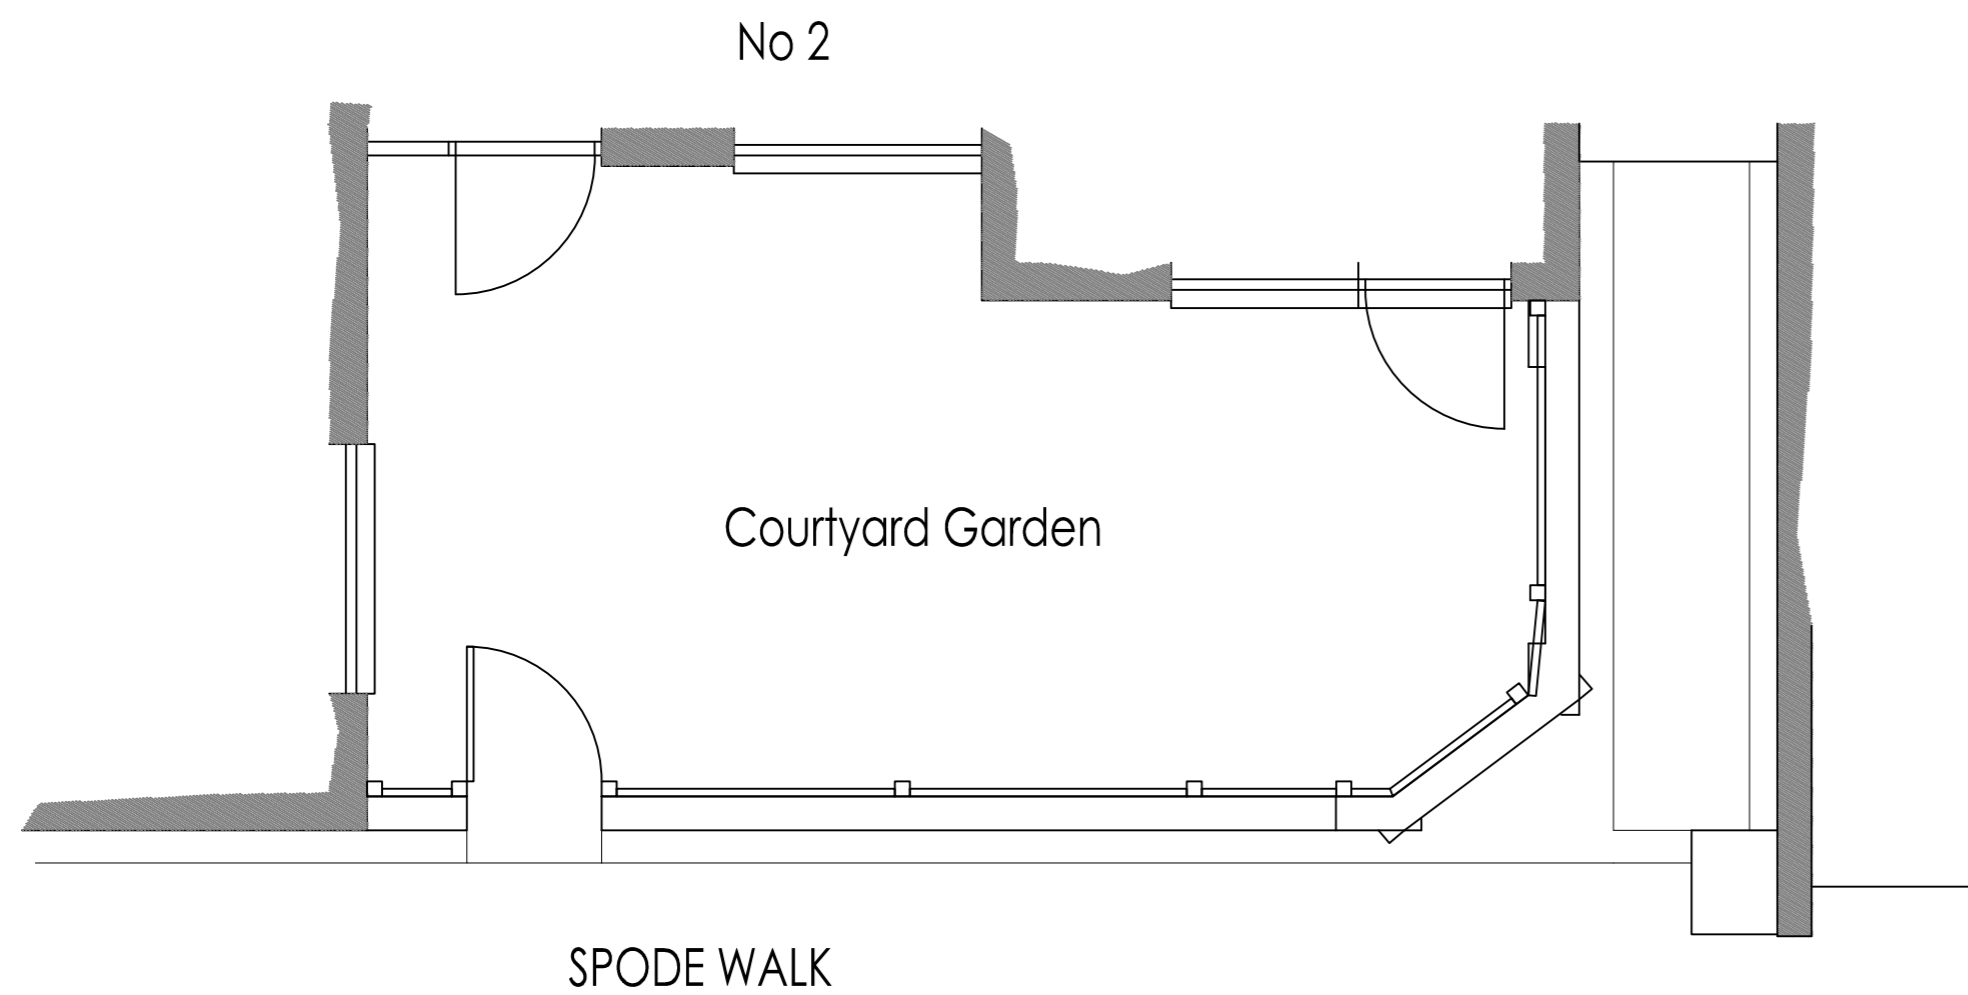

SPODE WALK


Whymark & Moulton
 Chartered Surveyors & Building Engineers
 14 Cornard Road, Sudbury
 Suffolk, CO10 2XA
 Tele: 01787 371371



Project **FRONT BOUNDARY SCREEN WALL
 2 SPODE WALK
 LONDON
 NW6 1XS**
AS EXISTING
 Scale **1:50,** Date **Nov 2015**
 Drawing No **15/168-02**

Amendments