
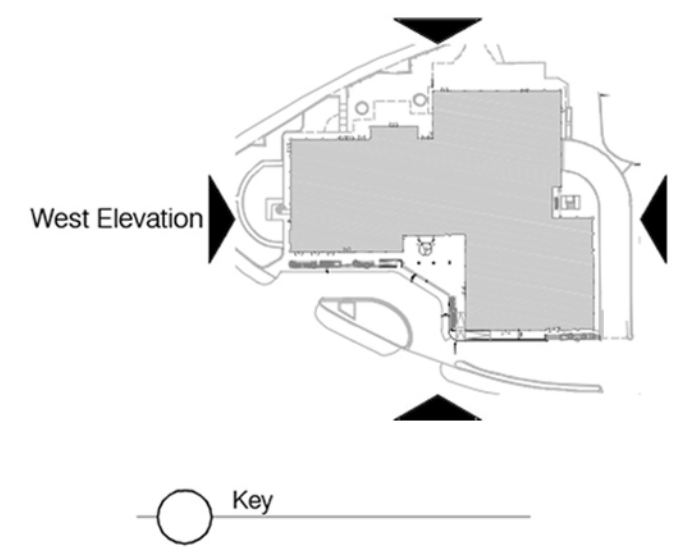


Do not scale from this drawing. If in
 This drawing is the property of ica a
 be copied, reproduced or disclosed
 written permission. 37727

revisions // by // out, ask.
 - - - d must not
 ithout

date //
 -

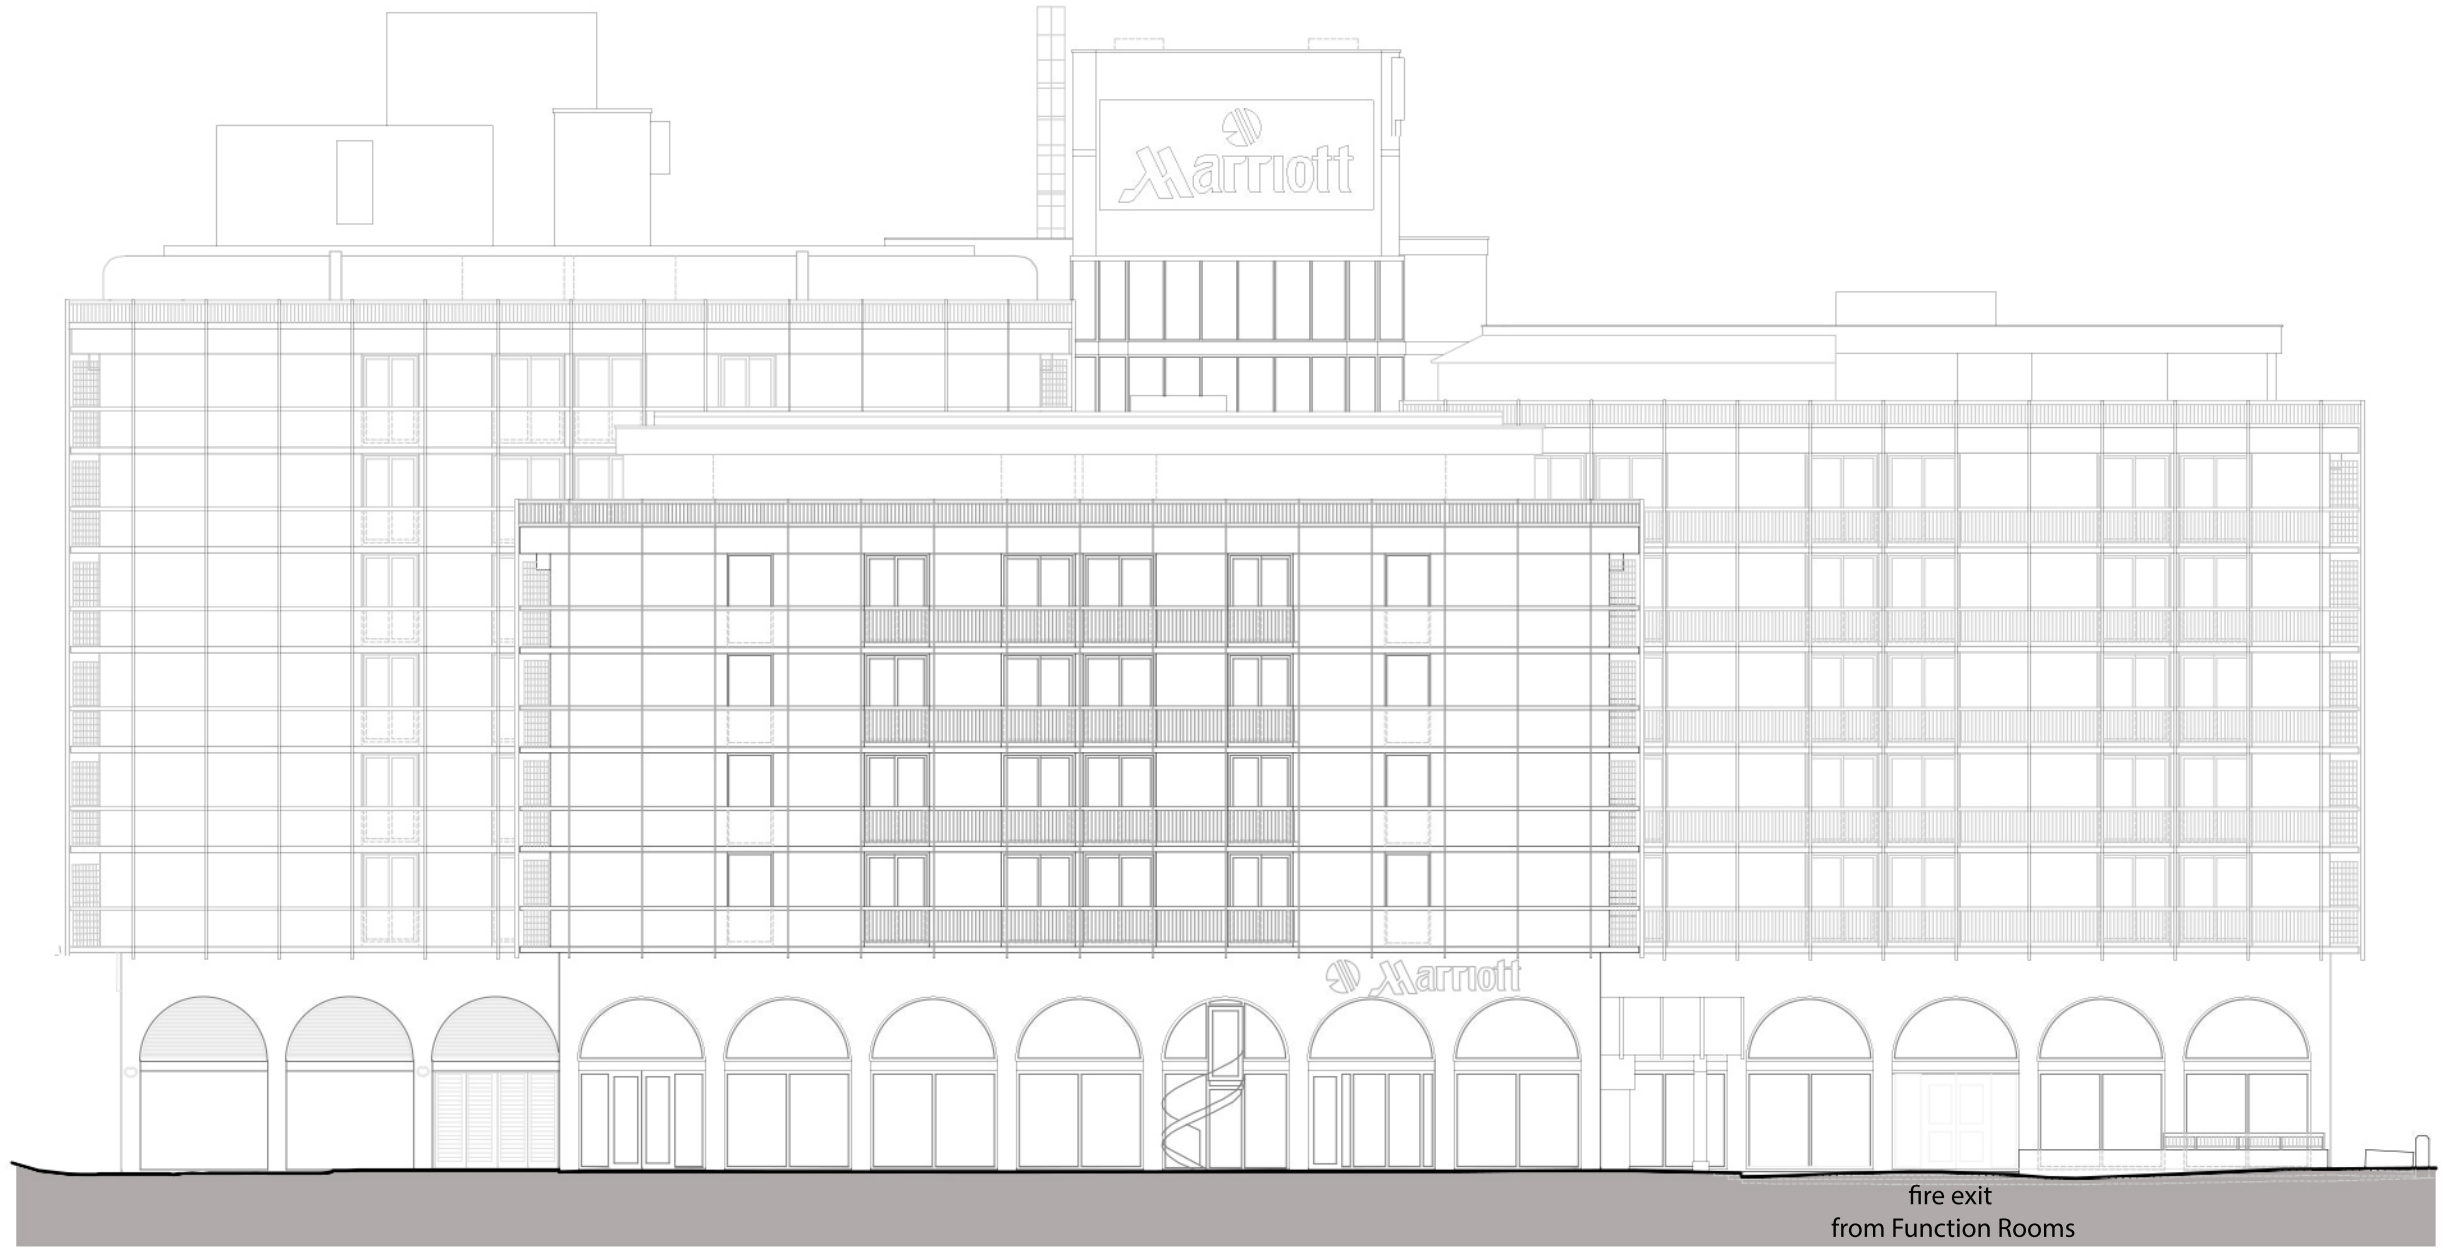

Merchant Exchange
 20 Bell Street
 Glasgow
 G1 1LG
 +44(0)141 552 2194
 weareica.com



project title //
 LONDON MARRIOTT HOTEL
 Regents Park

drawing title //
 Existing
 West Elevation

issue stage //
 PLANNING

date //	drawn //	scale @ A3 //
JULY 15	KS	1:200
project //	dwg number //	revision //
711	AL(00)201	-