




**Roof Plan**

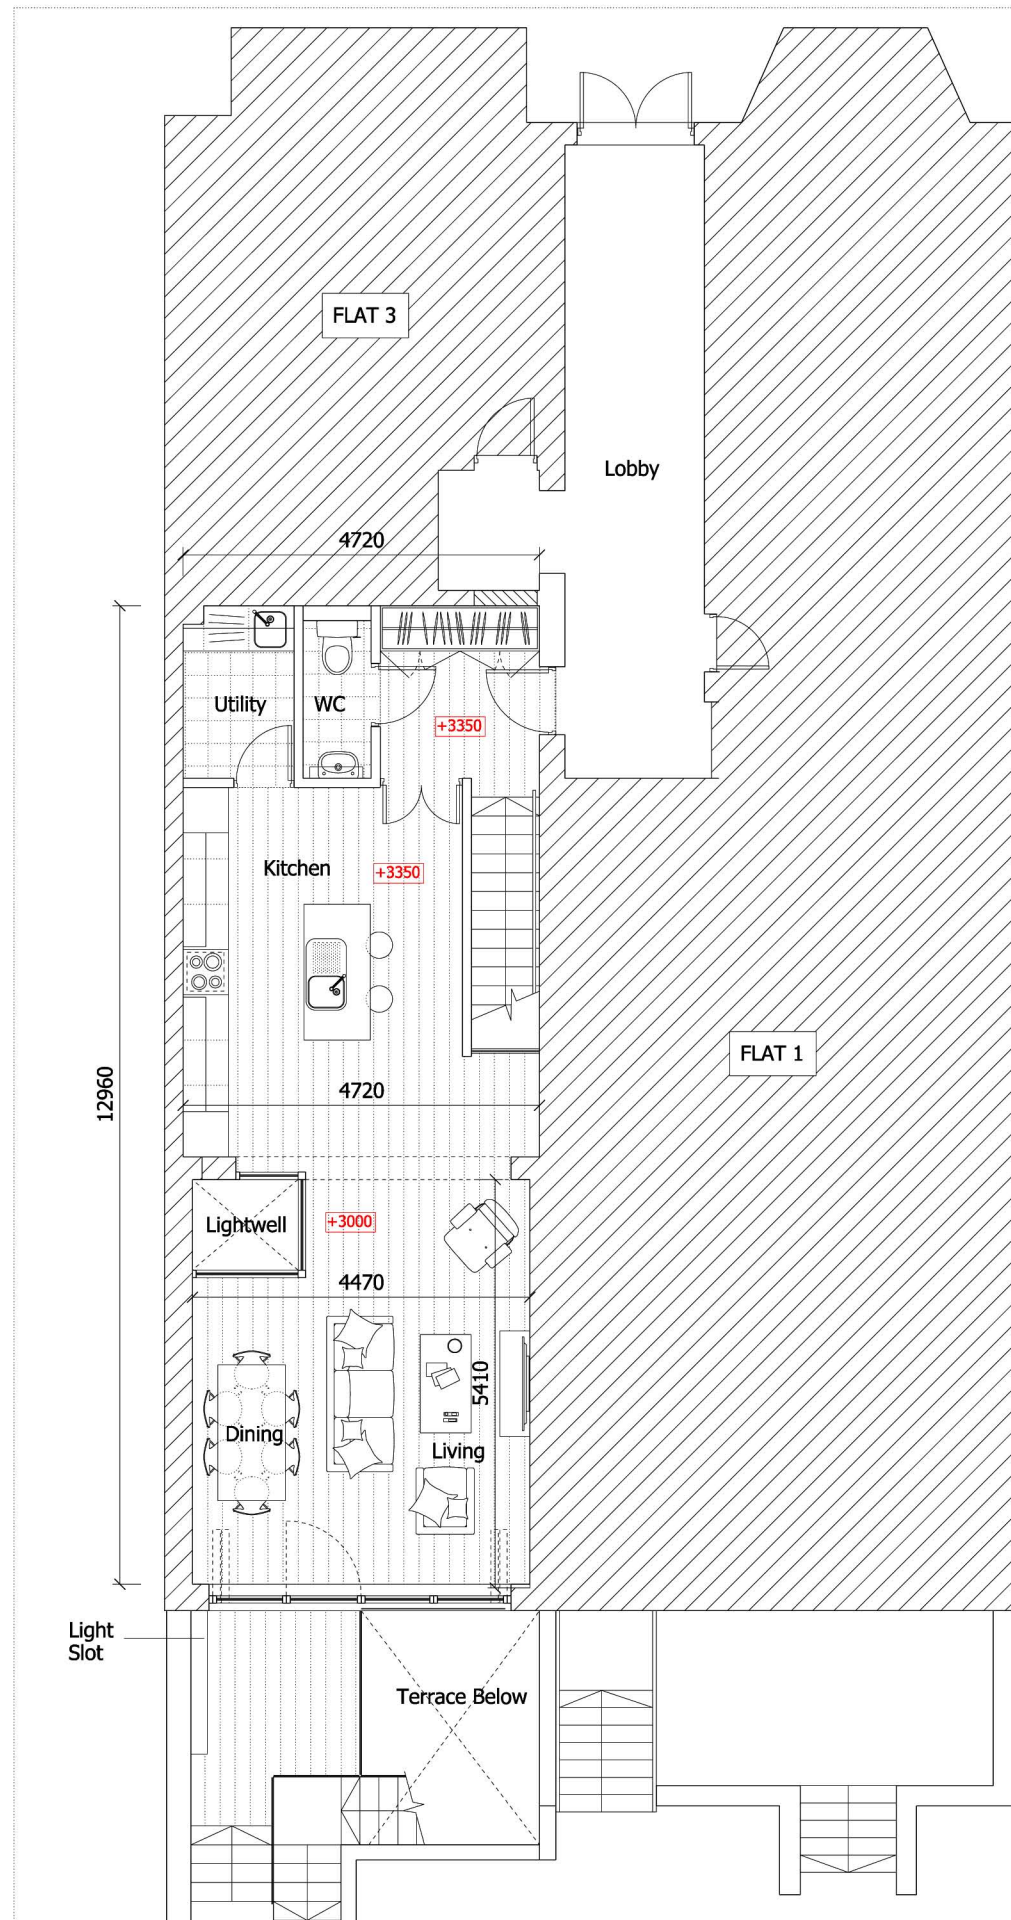


**Ground Floor Plan**

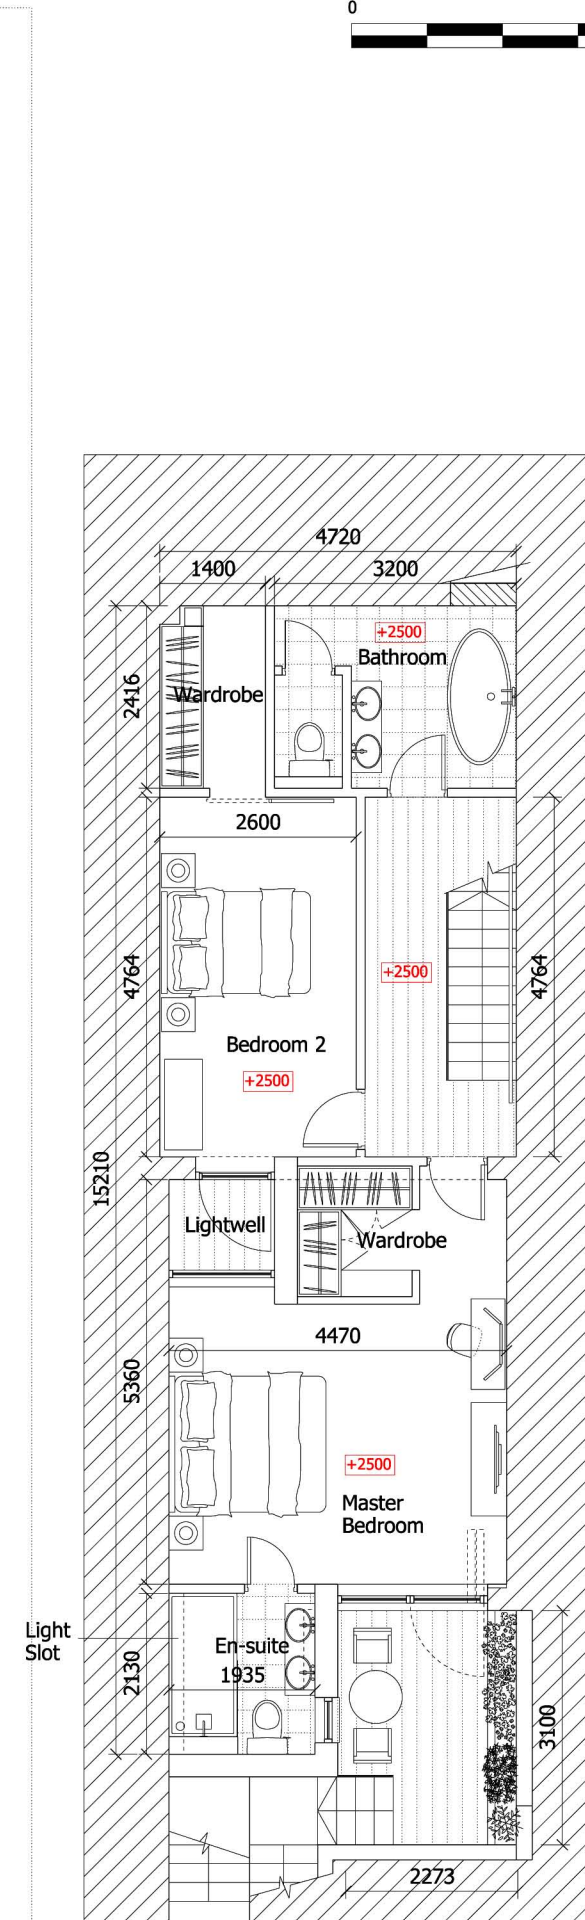

**Lower Ground Floor Plan**

 

NOTES  
DO NOT SCALE FROM THIS DRAWING.  
ALL DIMENSIONS TO BE CHECKED ON SITE.  
ALL OMISSIONS AND DISCREPANCIES TO BE  
REPORTED TO THE ARCHITECT IMMEDIATELY.

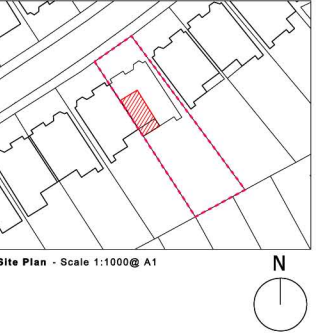

Site Plan - Scale 1:1000@ A1

**+3350** Denotes Ceiling Height

Revised Annotation	19/10/15	SG	B
Issued for Planning	01/04/15	SG	A
Revision description	Date	By	Rev

**SIMON GOLDSTEIN  
ARCHITECTURE**

E: architecture@simongoldstein.co.uk  
T: 07961 188 671

Project  
**Flat 2, 55, Greencroft Gardens,  
London NW6 3LL**

Client  
**Mr. S. Garcia**

Drawing  
**Proposed Layouts**

Drawn	Date	Scale
SG	11/03/15	1:50@A3 1:100@A1
Job number	Drawing number	Revision
15001	G200_P_AL_001	B