

 
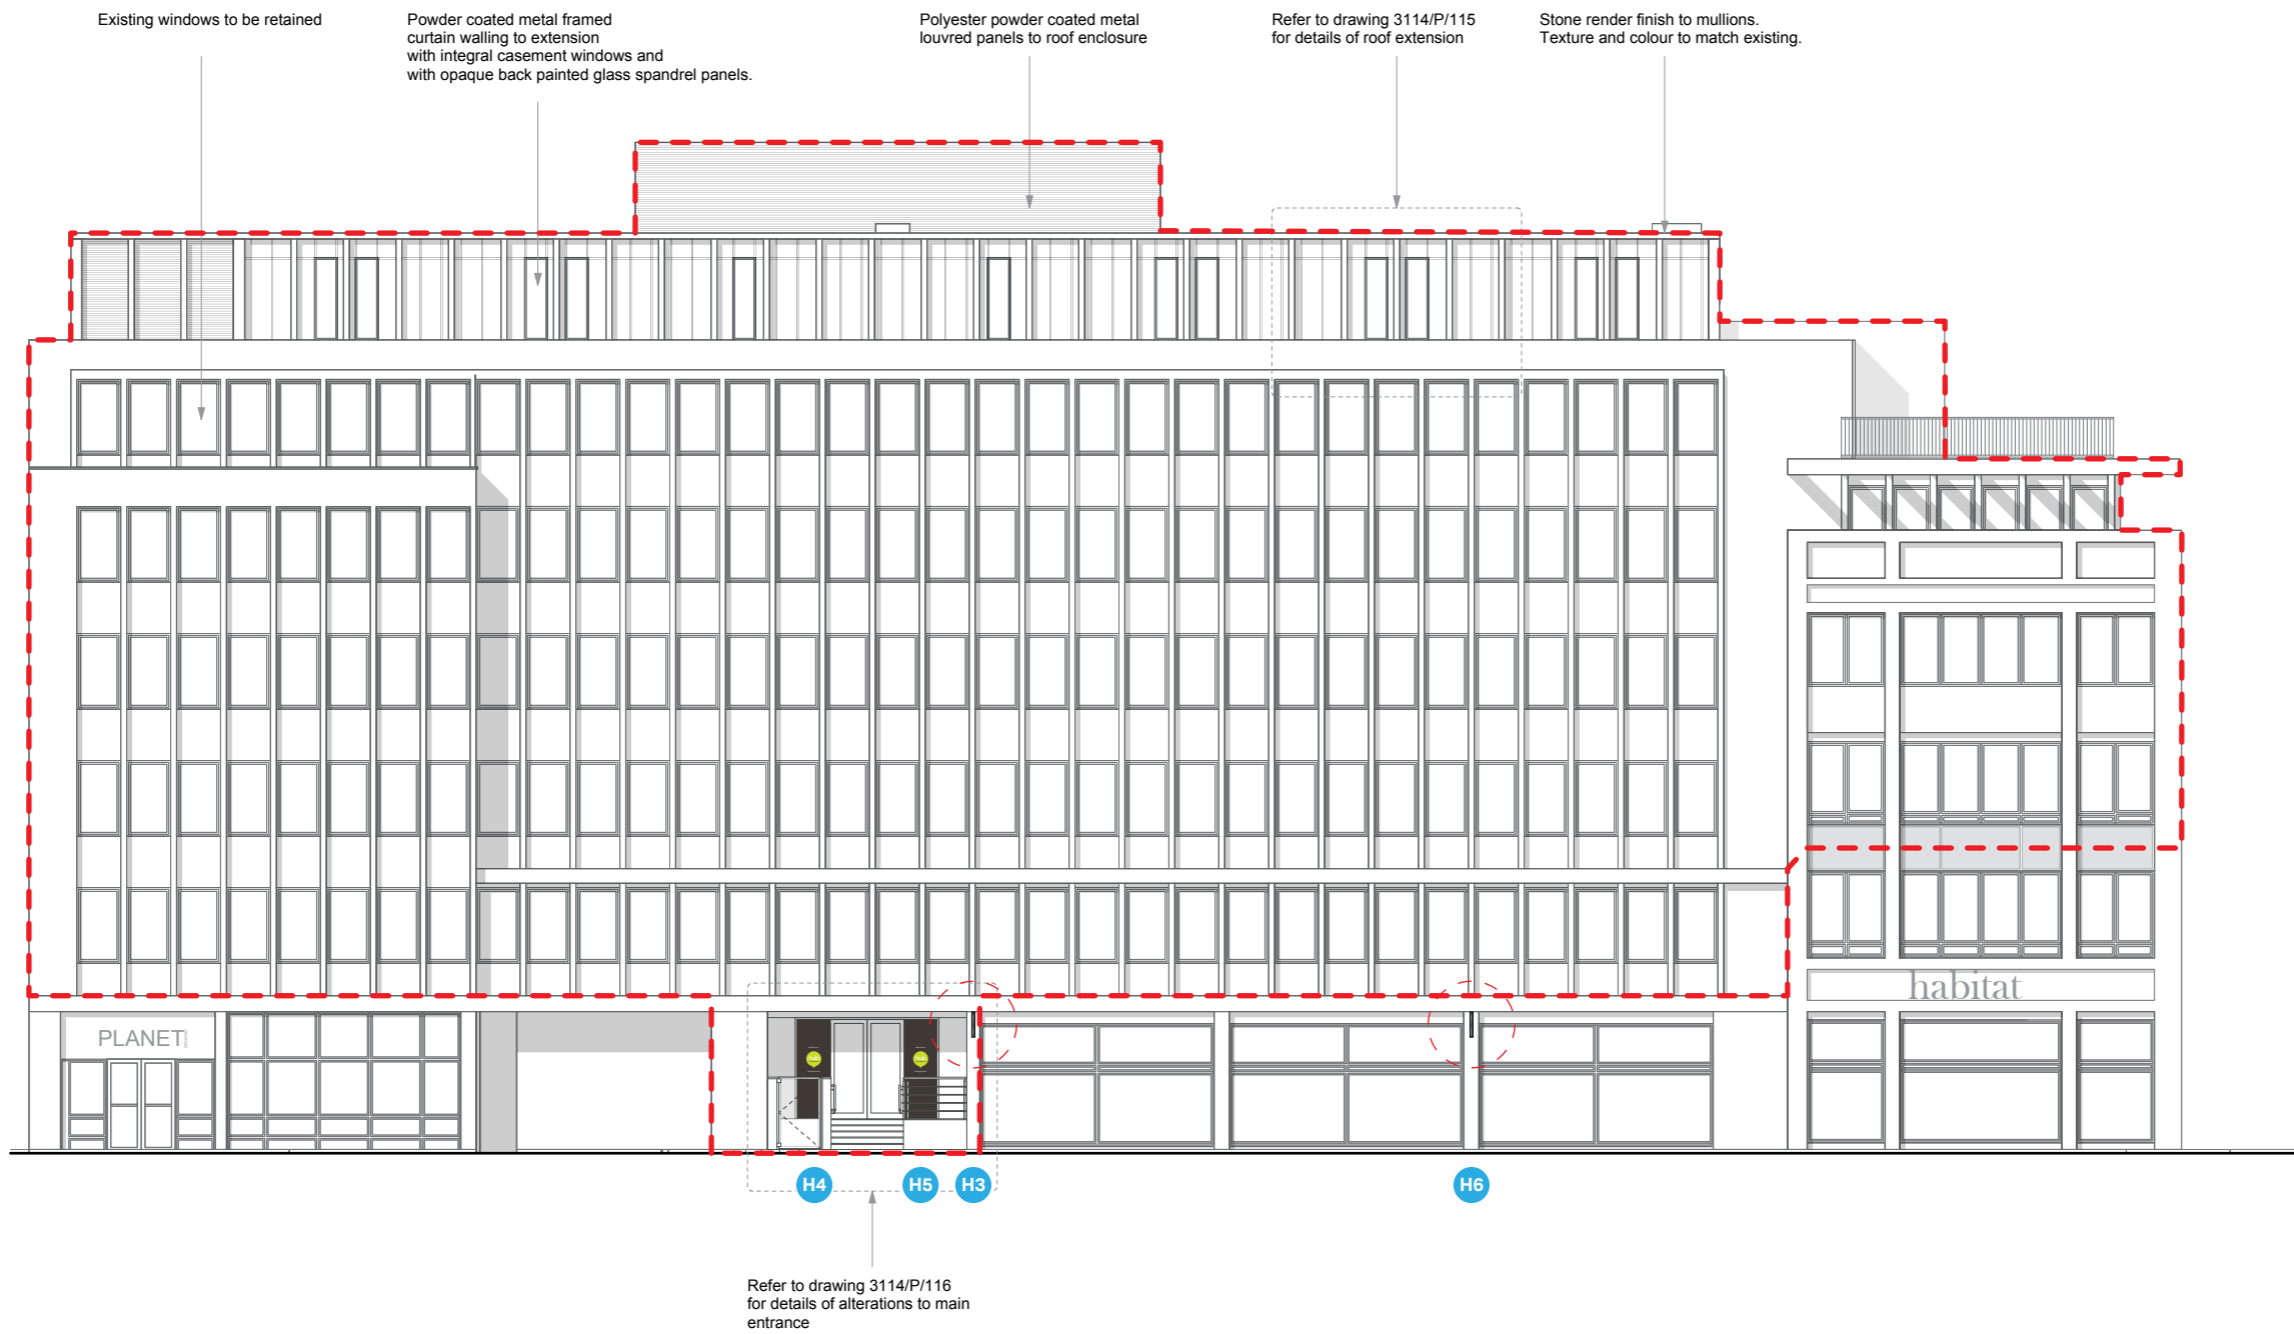
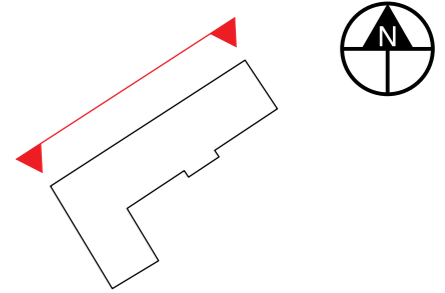


Front Elevation (North)

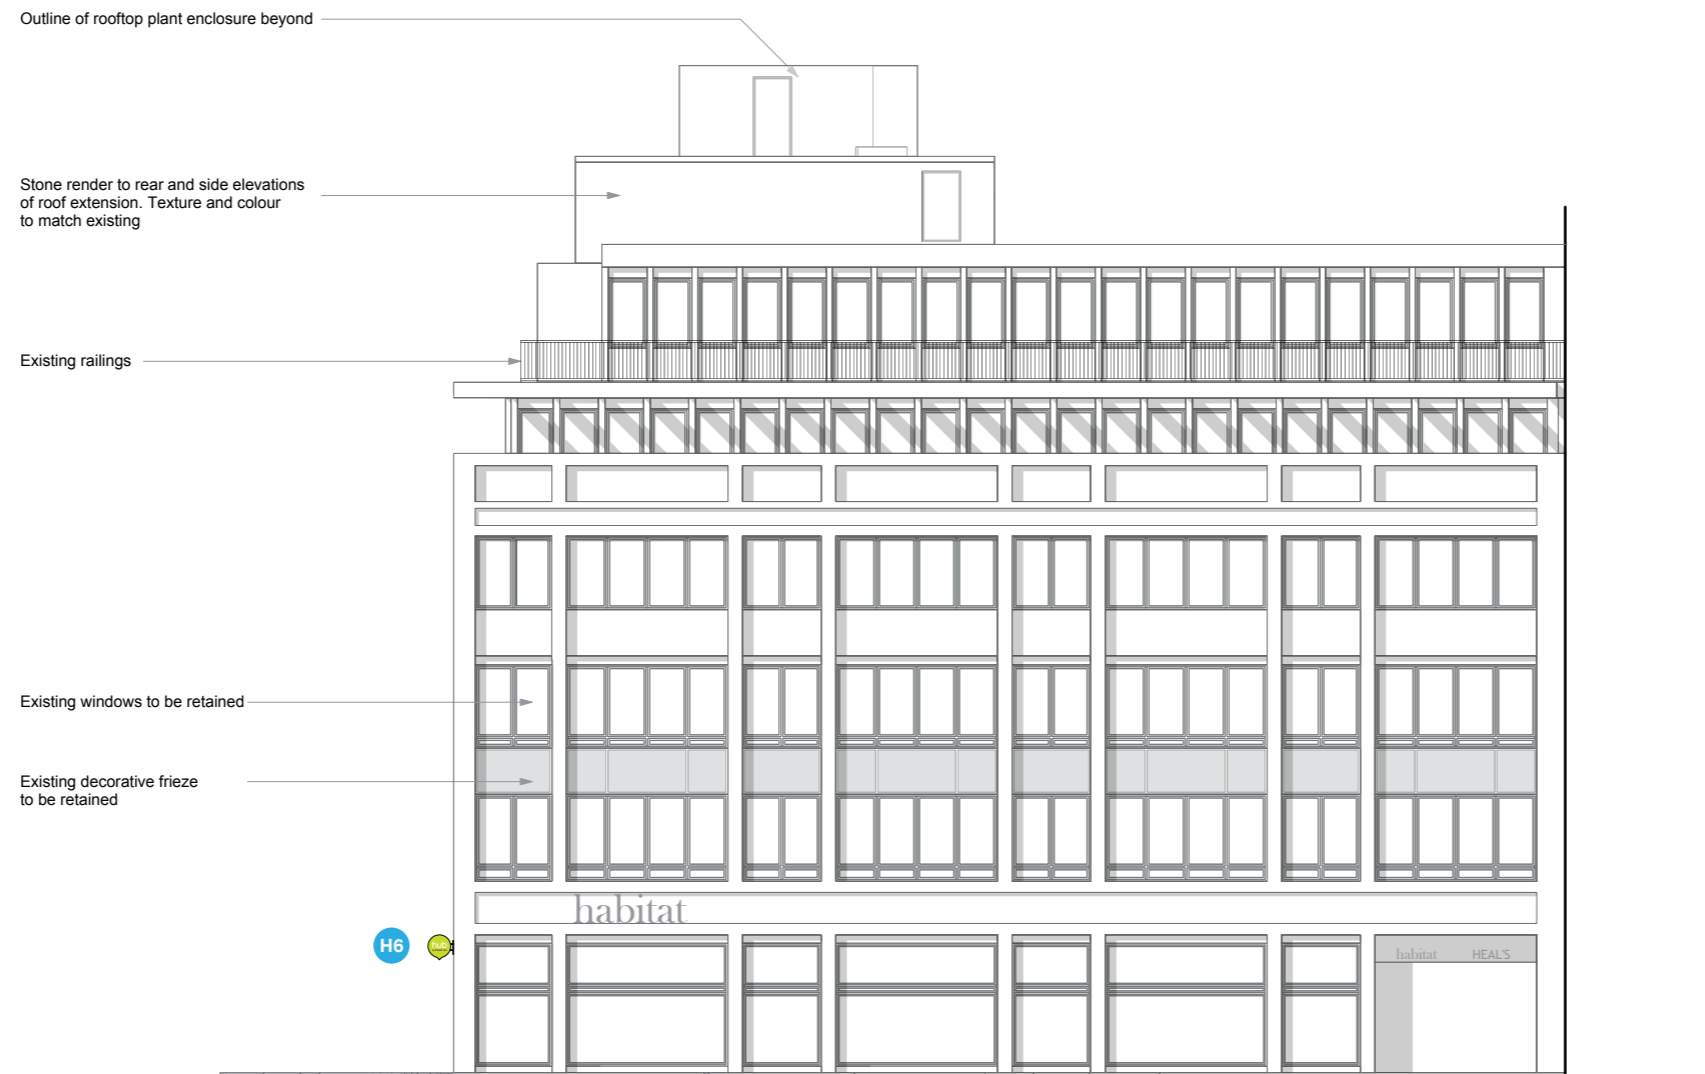

Side Elevation (West)

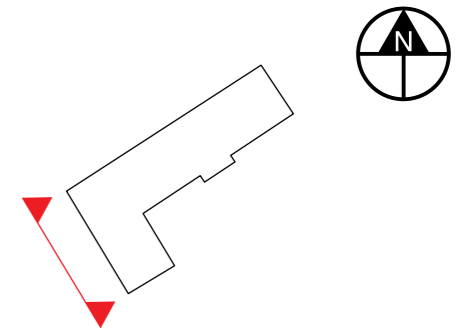

0m 2m 4m 6m 8m 10m
Scale 1:200 @ A3

