


© This drawing remains the property of Golzari NG Architects. It should not be reproduced in hard or electronic copies without a prior permission from Golzari-NG Architects.

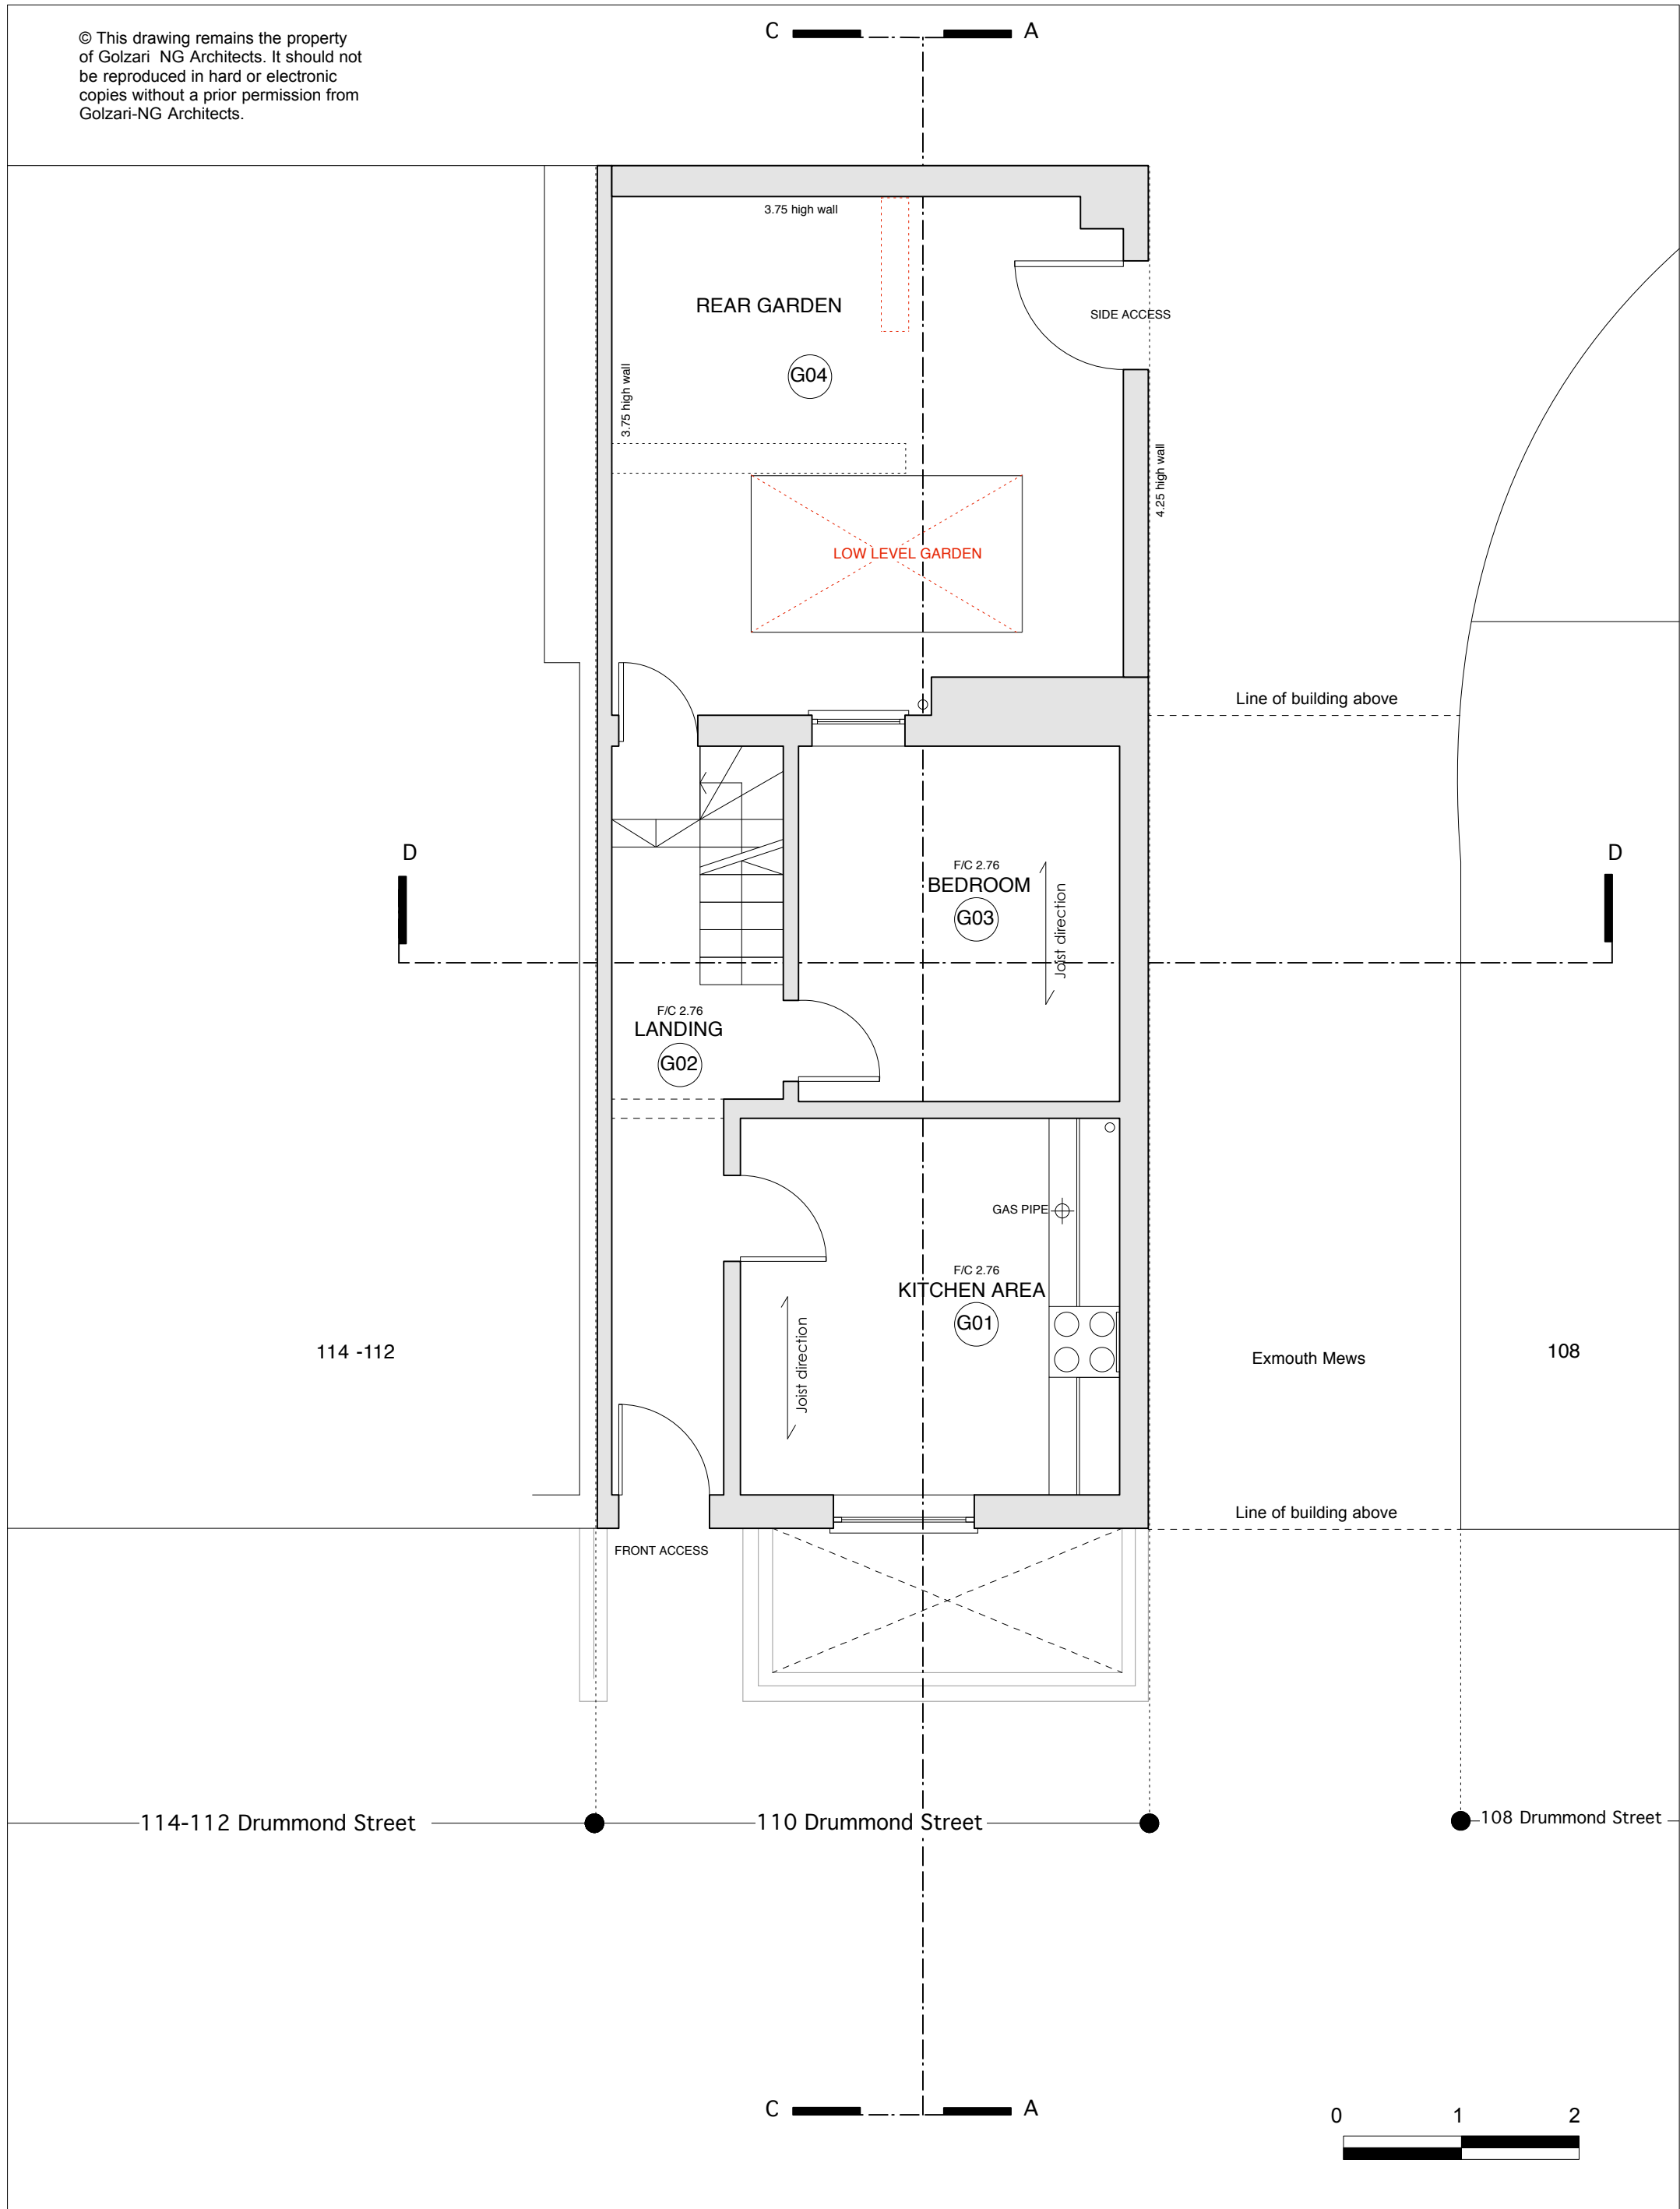

Notes	Key	GOLZARI (NG) ARCHITECTS	Project No NG1404	Drawing No NG02	Rev	Date	DRWN
	Walls	United House 39-41 North Road London N7 9DP +44 (0)2036748462 Email: info@ngarchitects.co.uk	Project 110 Drummond Street	Scale: 1:150@A3	-	6.10.14	
						22.10.14	
						14.11.14	MT
			Drawing Title Existing ground floor plan	Comments/Issue For Information Only		11.11.15	