


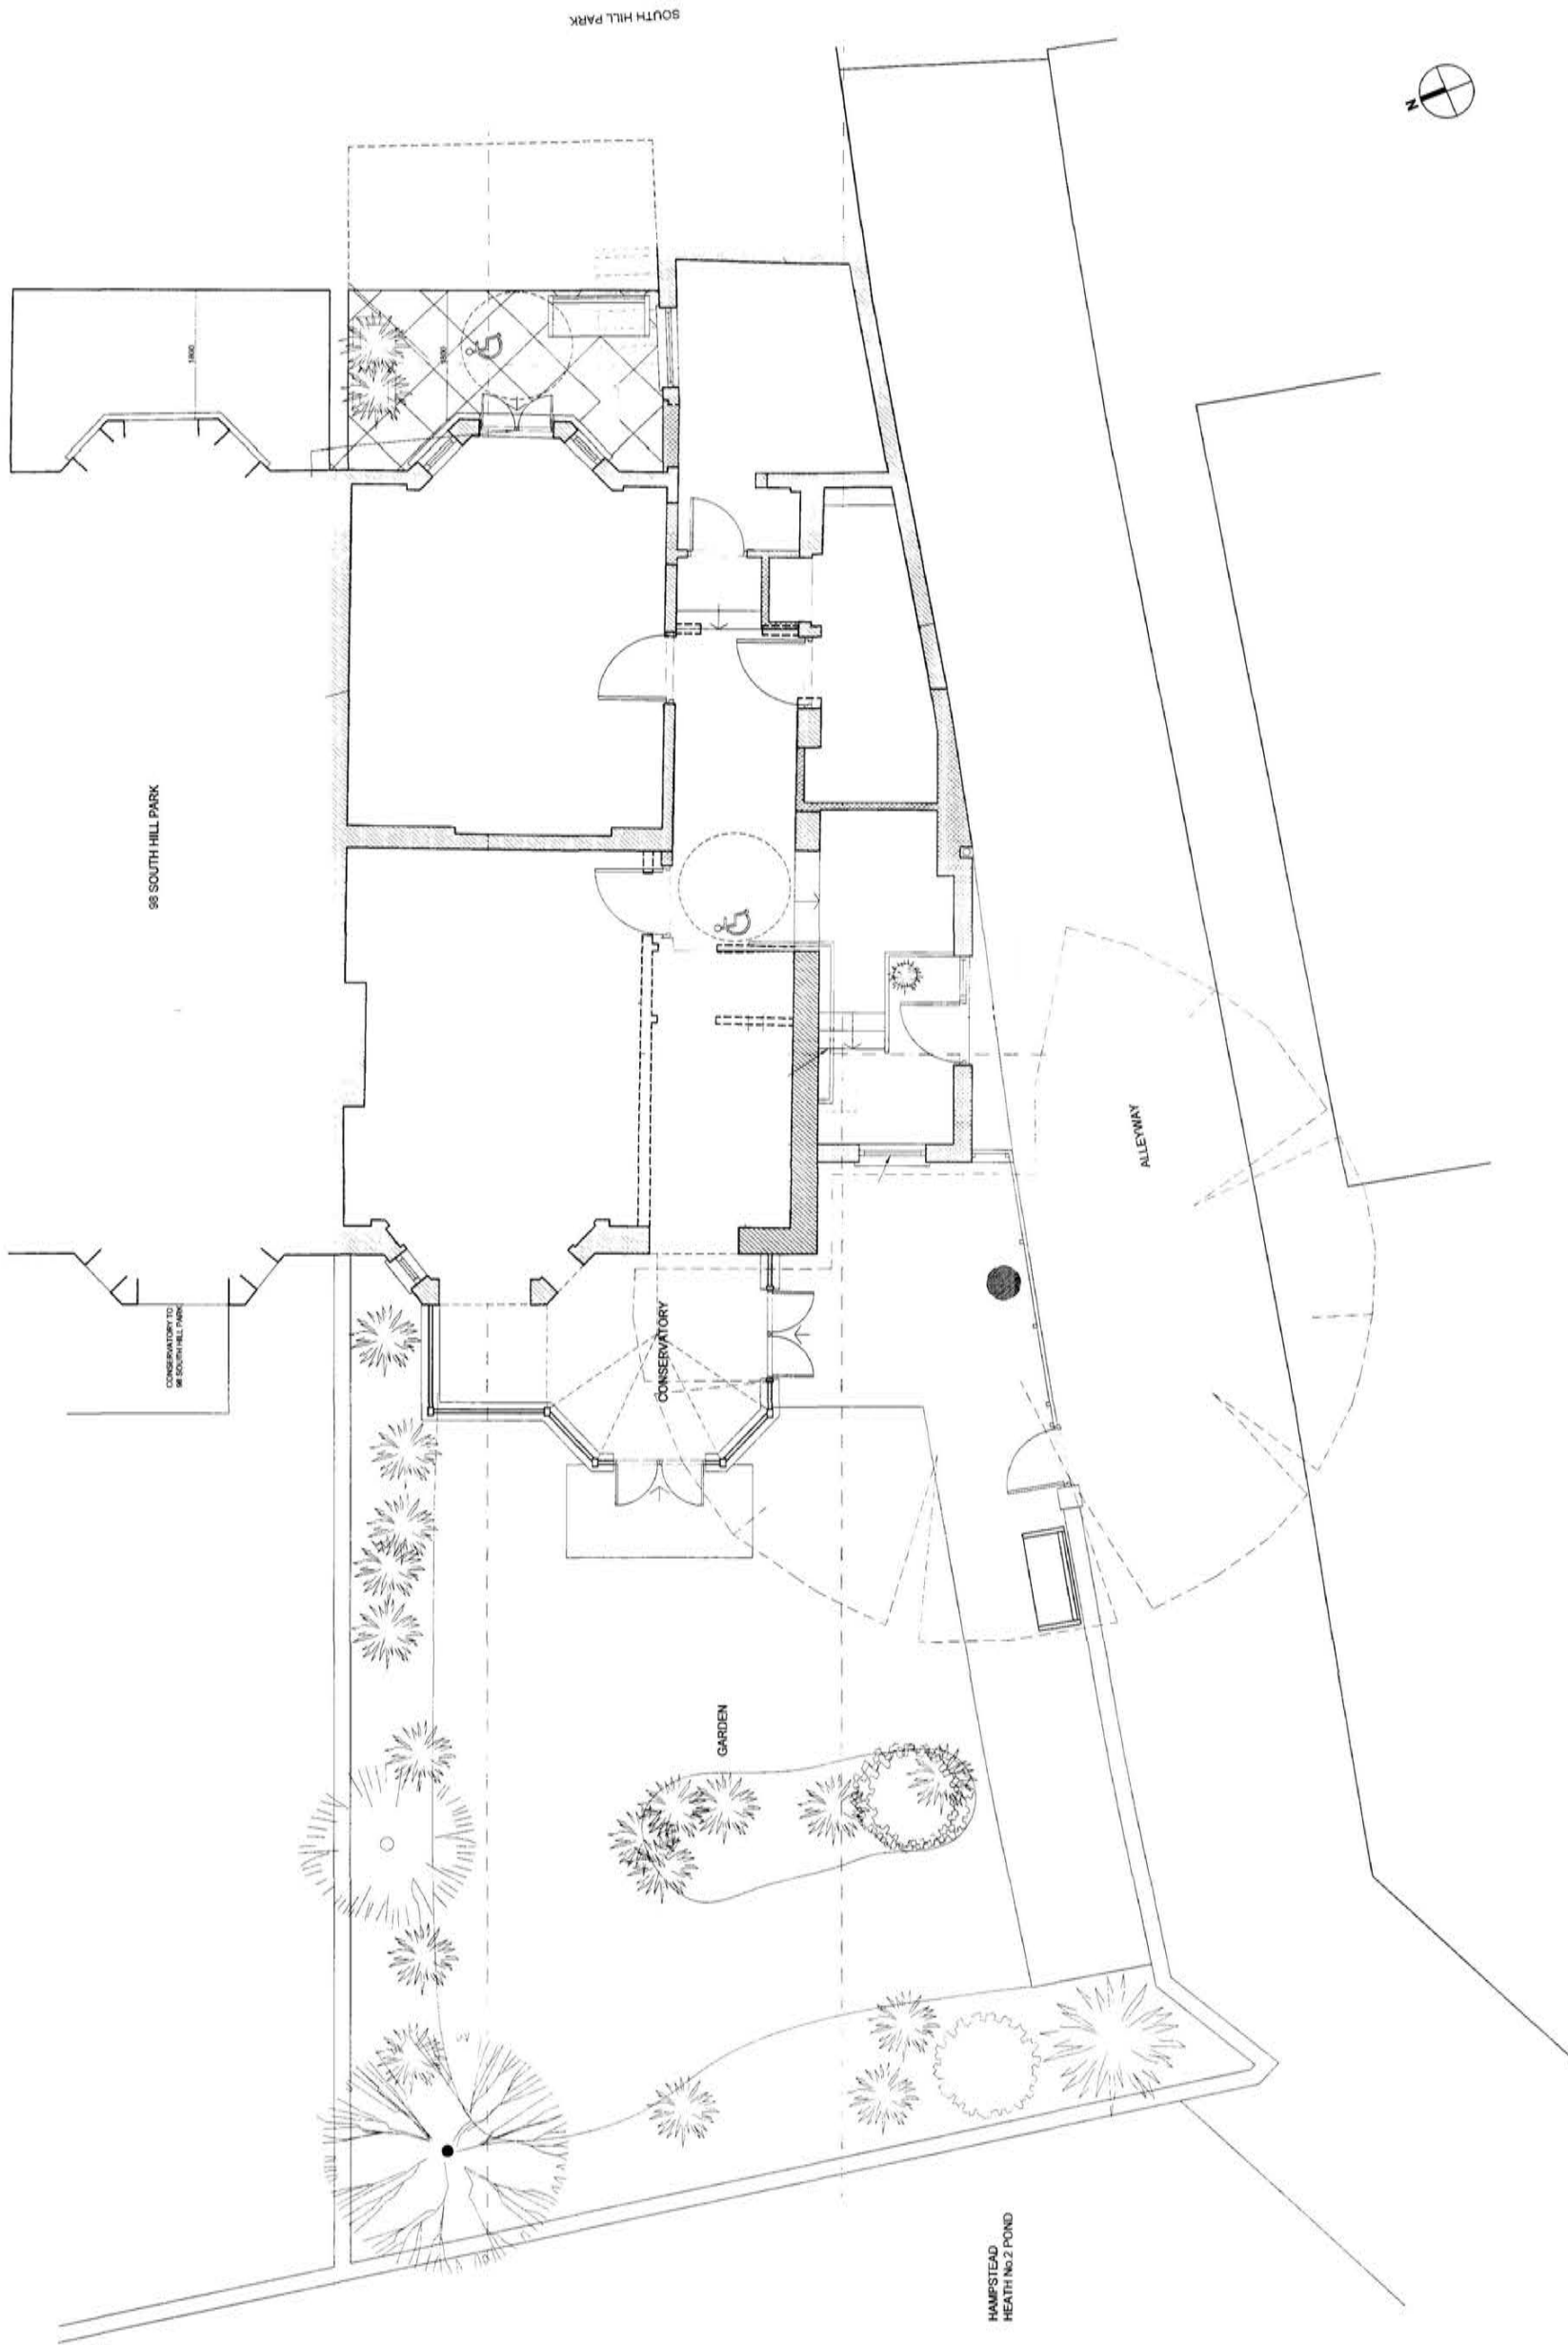

LOWER GROUND FLOOR PLAN:

Plot Address	96c South Hill Park London NW3 2SN
Scale	1:100 @ A3
Drawing No.	PL100
Existing and Proposed Layout	