



Notes
 This drawing is © Archtype Ltd.
 Check this drawing is the latest revision.
 Do not use the information on this drawing without checking all dimensions on site.
 Do not use any areas indicated for either valuation, purchase, sale or any other form of legally binding contract.
 Do not reproduce any part of this drawing without prior written consent.
 Report any discrepancies on this document to Archtype.
 Read this drawing in conjunction with the associated models, specifications and related consultant's documents.
 Equivalent products / materials may be Approved where the Employer's Requirements, Thermal Performance, Airtightness and any other specified performance requirements are met. Subject to Archtype "Acceptance".
 All materials to be certified to comply with BS 14001 or BE66001 or be able to provide a Chain of Custody certificate in order to comply Code for Sustainable Homes. All timber species and sources used in this development are not to be listed on the CITES appendices for endangered or threatened species (appendix I, II or III).


SOUTH ELEVATION:

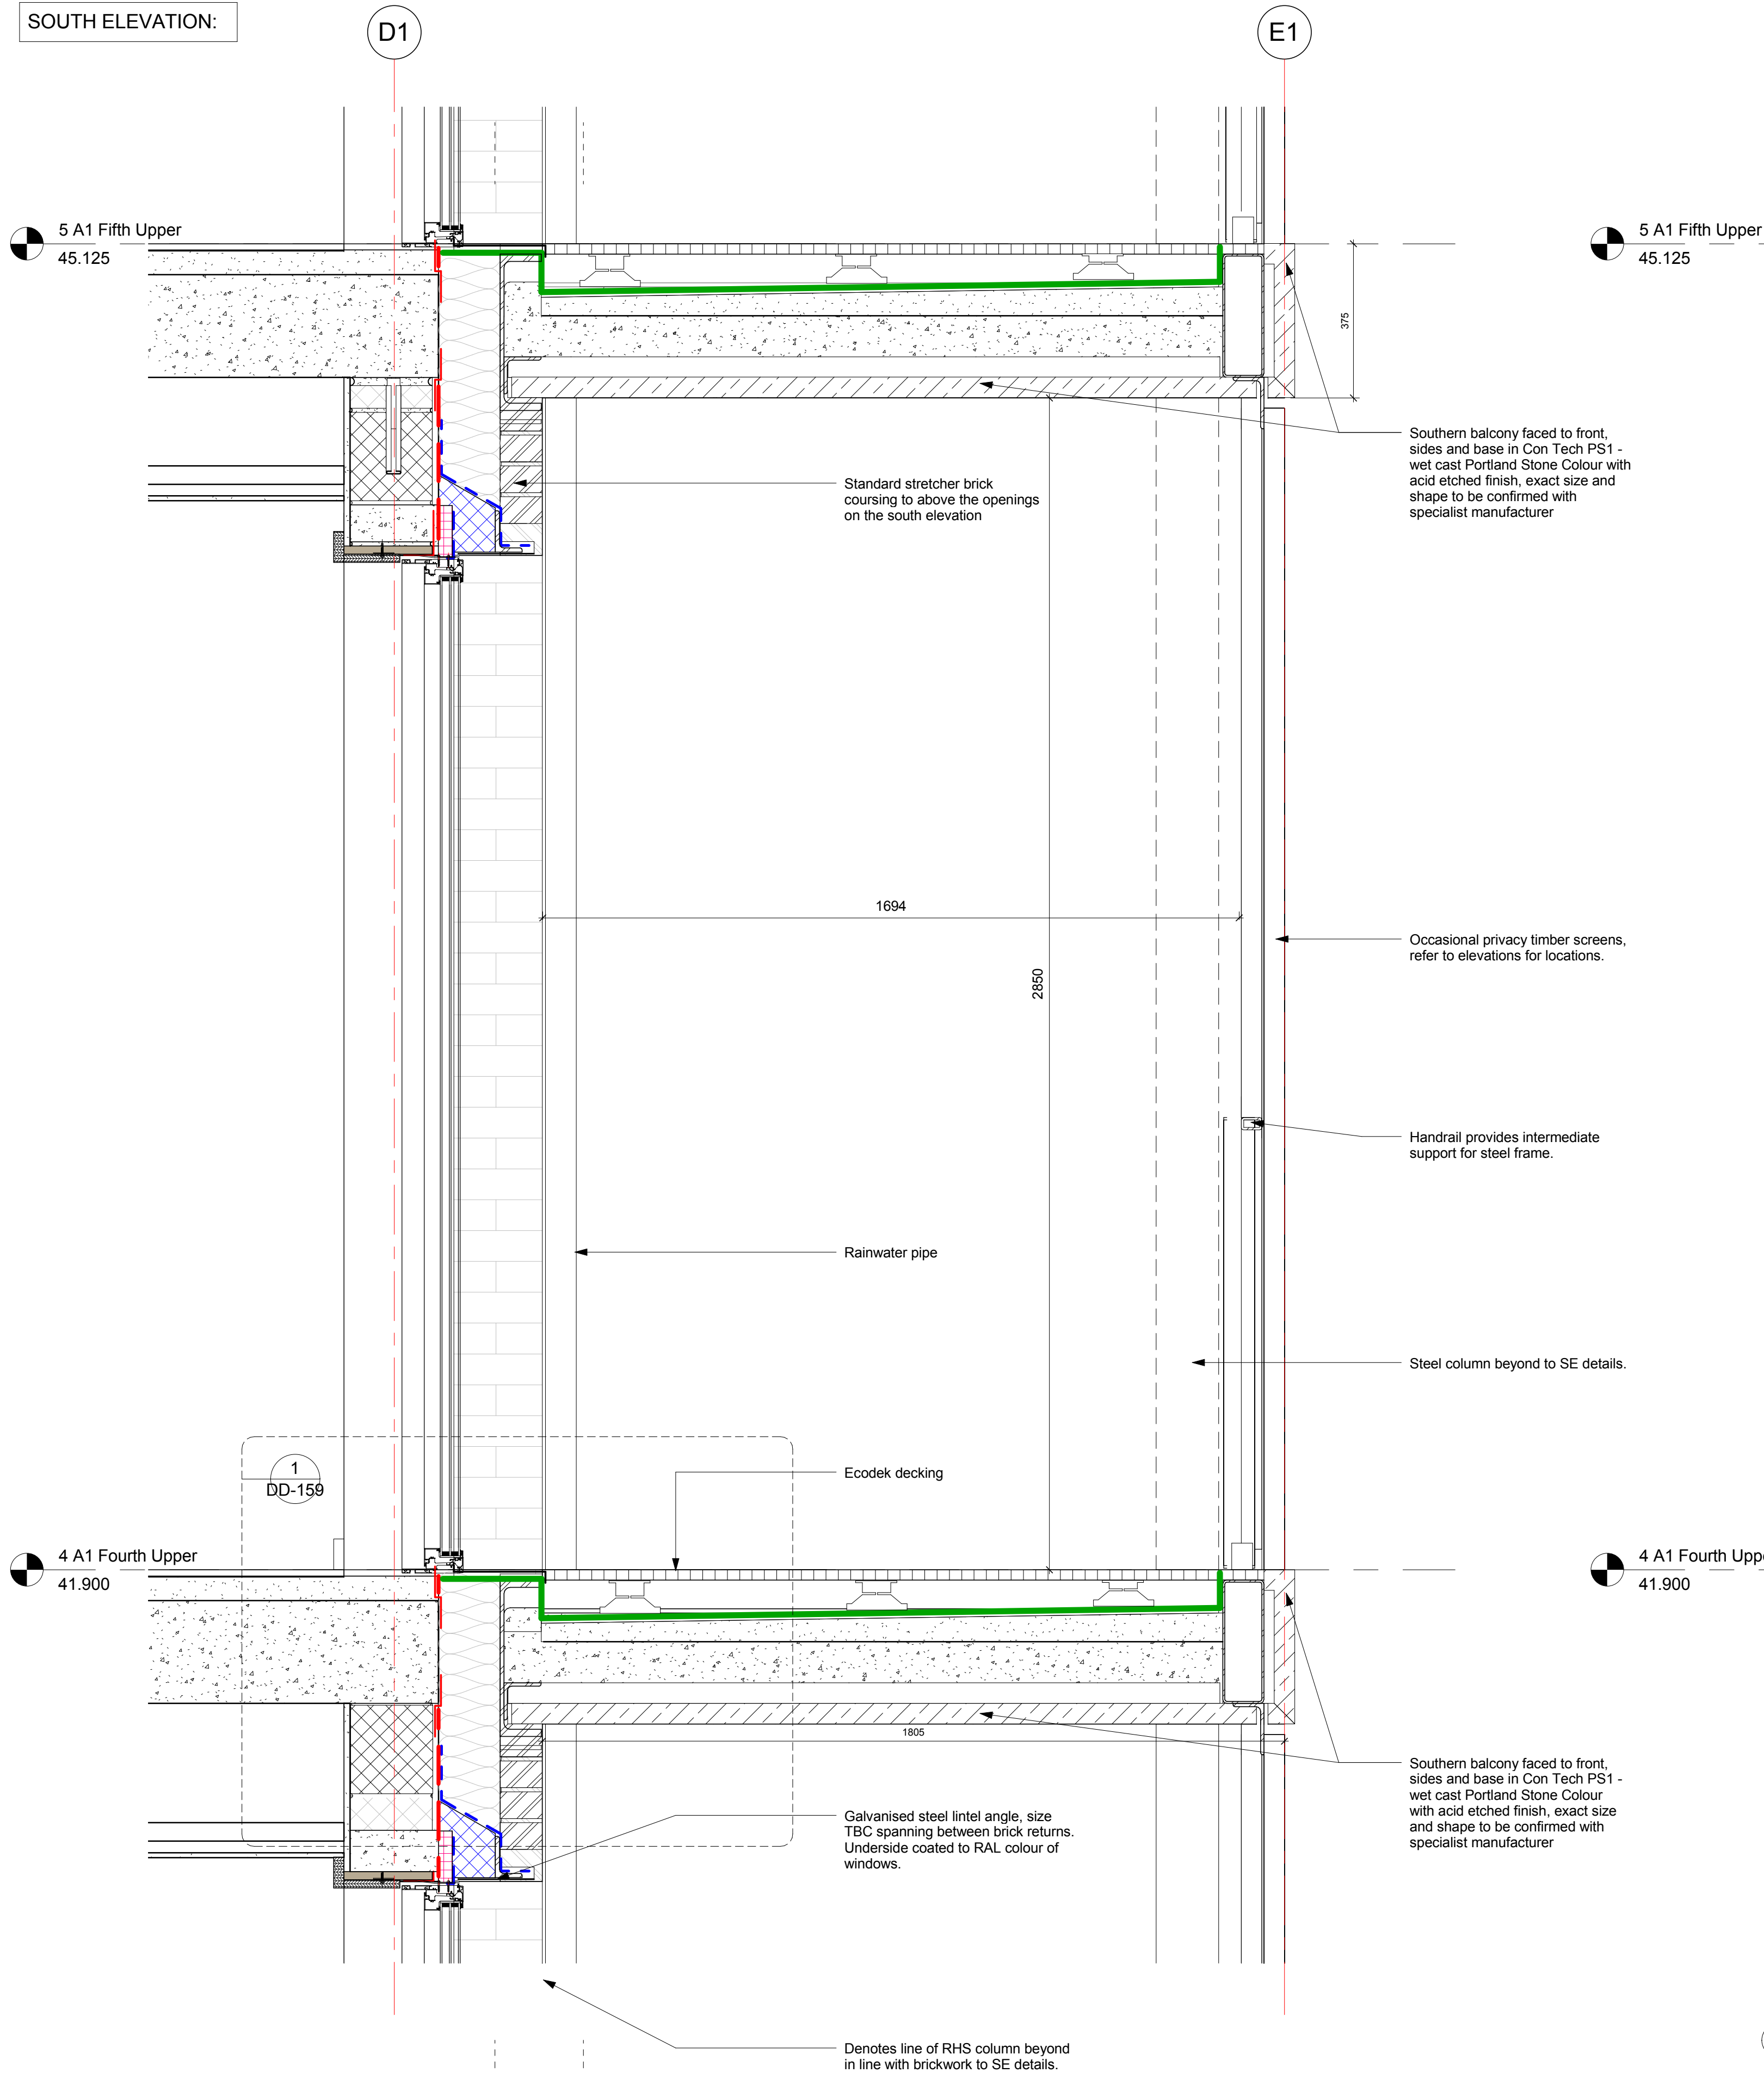


1 Typical South Elevation Window Section
1: 10

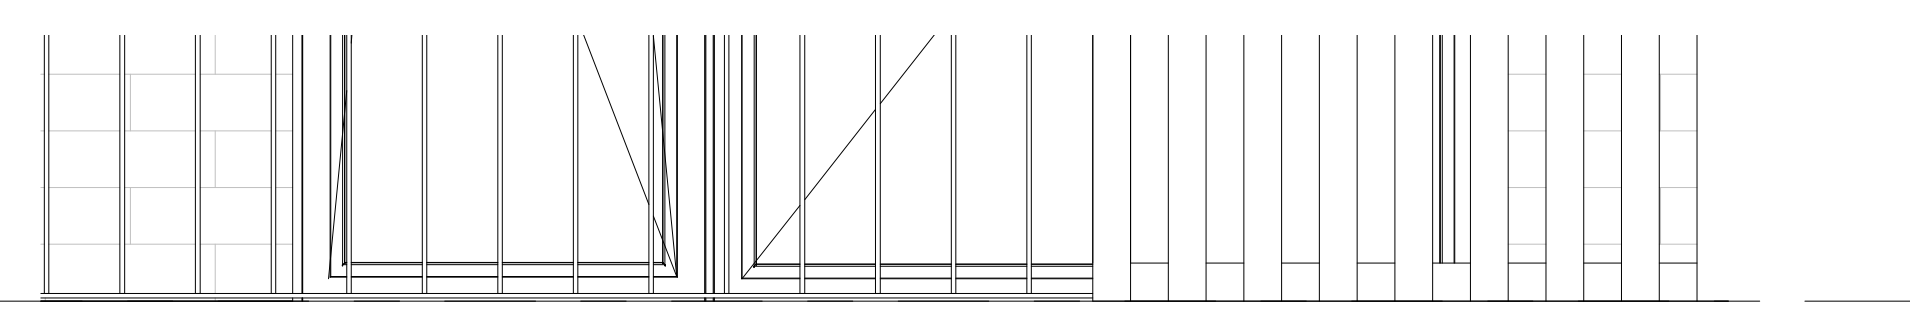

5 A1 Fifth Upper
45.125

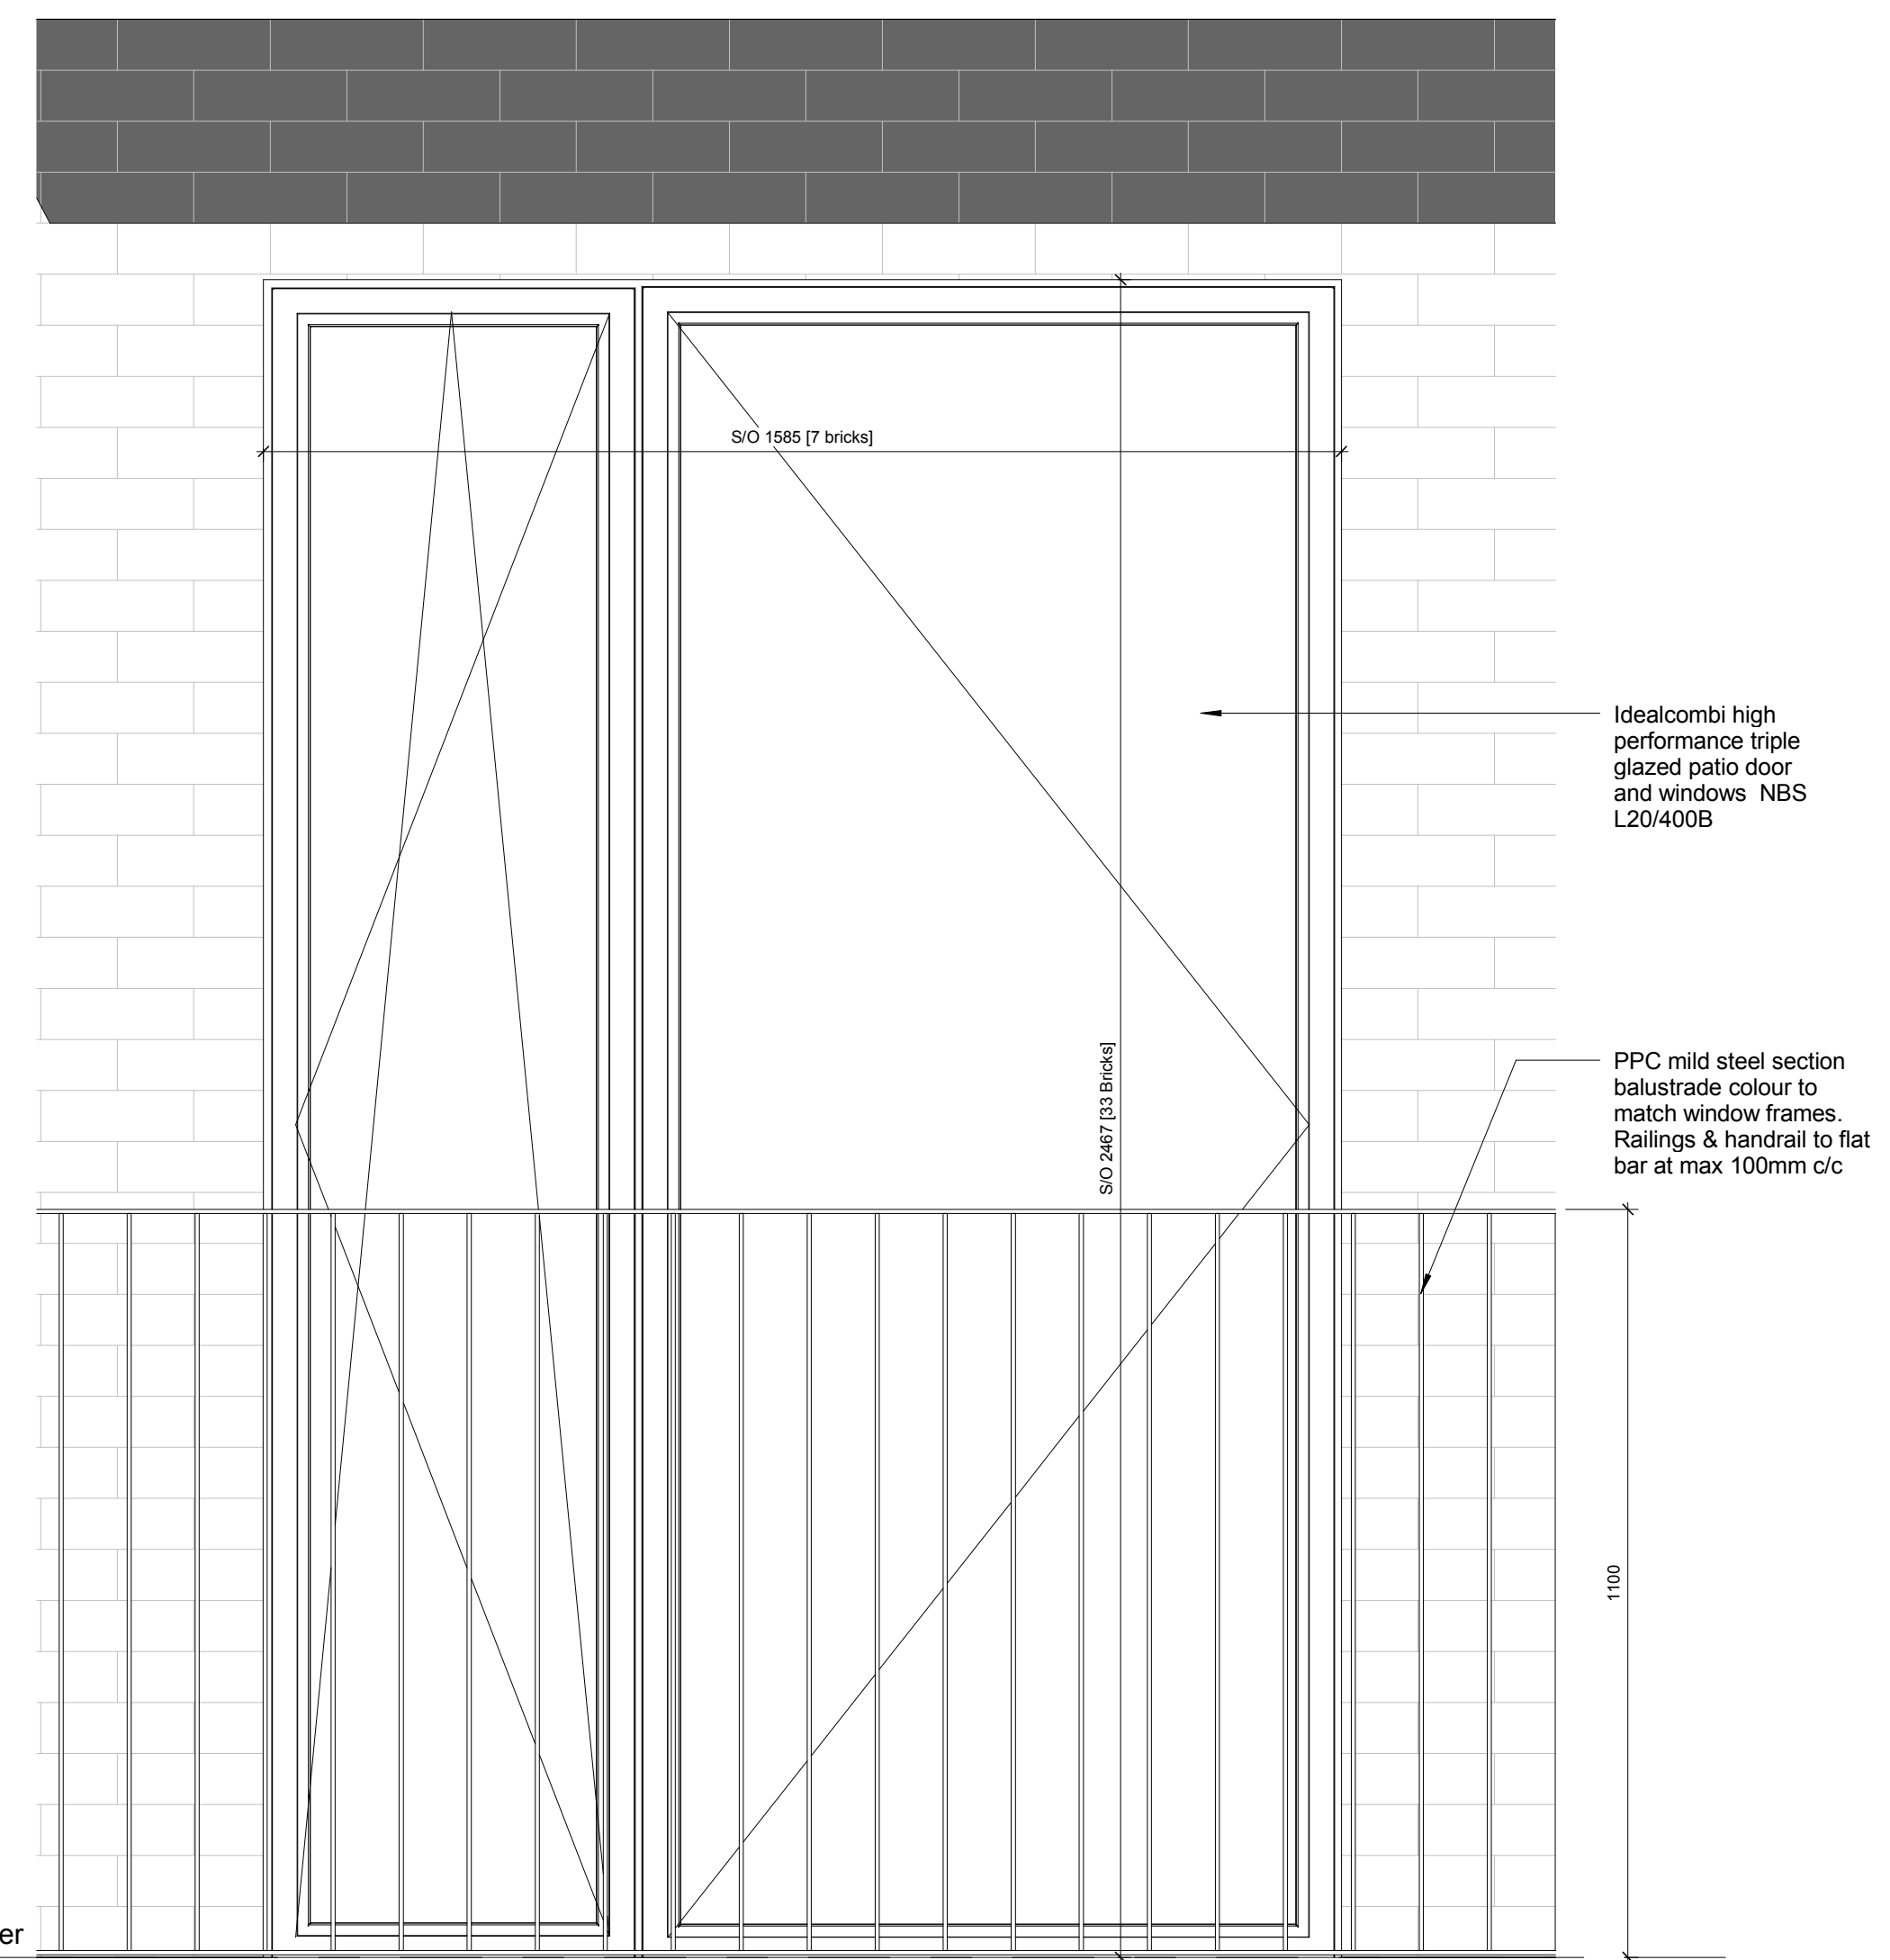

4 A1 Fourth Upper
41.900

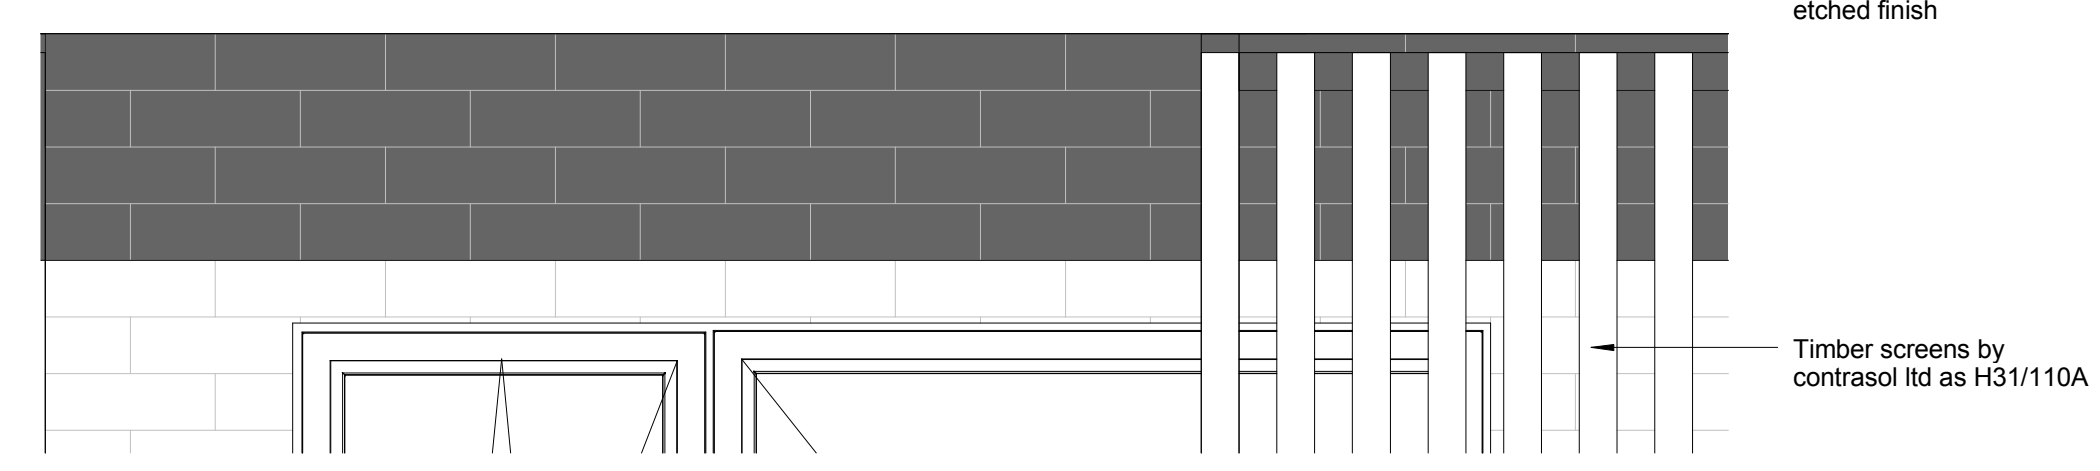


2 Typical Window South Elevation
1: 10

FOR WINDOW JAMB DETAILS REFER TO DD-507, DETAIL 03 FOR TYPICAL JAMB:

Rev	Date	Description	Drawn	Checked
3	07.10.15	Further information for release of planning condition	CD	RW
2	10.09.15	Preliminary Issue	CD	EB
1	19.06.15	Pre-Commencement Condition	AP	CD

Revision Schedule

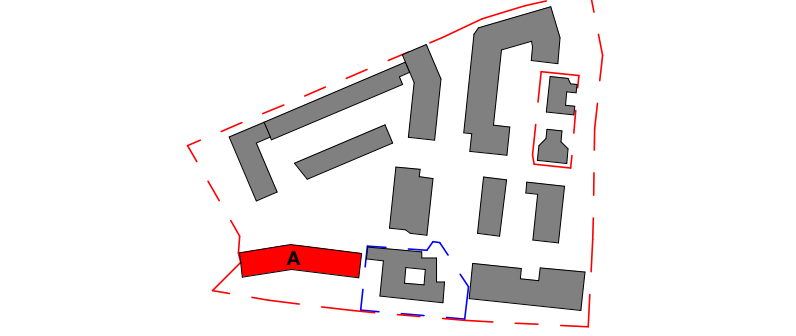

LONDON: 020 7403 2888 WWW.ARCHTYPE.CO.UK HEREFORD: 01881 542 111

Client: Hill Partnership Ltd for Camden Council
 Project: Agar Grove Block A
 Drawing Title: Window Detail - Typical South Facade

Project	Originator	Type	Role	Phase	Block	Unit	Unique ID
T14011	ART	DR	A	1a	A	00	DD-509

Status: Code: P5 Subtitle Description: Issued for Planning
 Revision: Code: P3 Revision Description: Pre-Commencement Condition

Scale: 1: 10 @ A1 Date: 19 Jun 15
 Drawn by: CD Checked by: EB
 Internal Project Ref: 8090 Model Ref: AG-RAC2015-A-A