



1 Existing West Elevation

Scale: 1:100

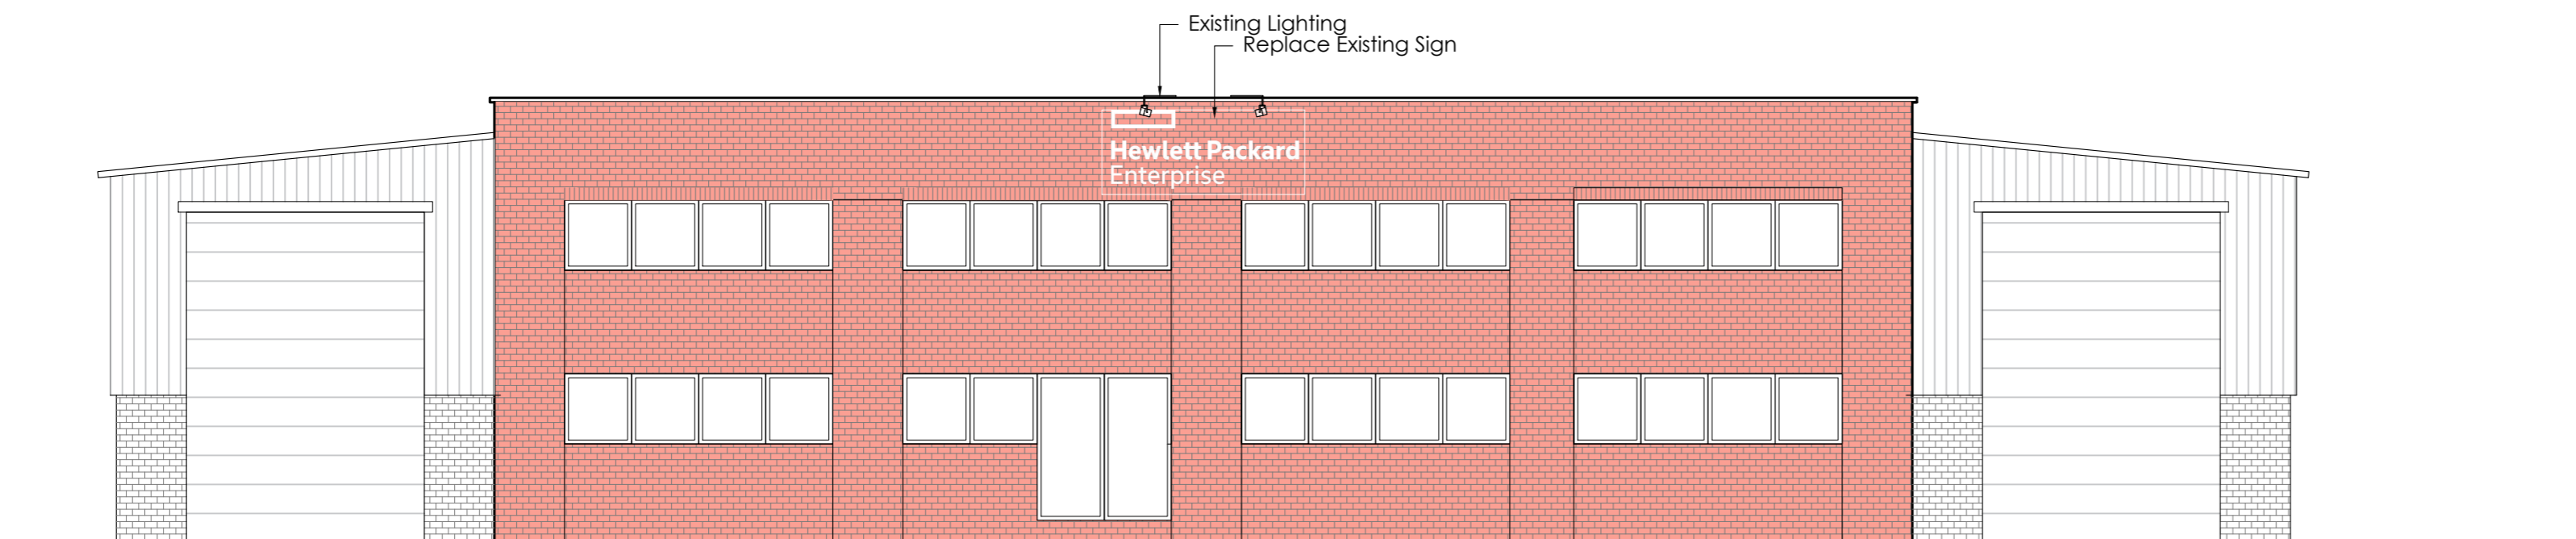

2 Proposed West Elevation


Scale: 1:100

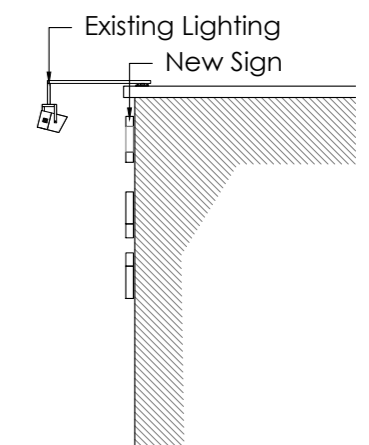

3 Side Profile - Existing Lights

Scale: 1:50

scale 1:100

 

B	11-11-2015	Added Side Profile
A	11-11-2015	Added Existing Lights
REVISION	DATE	AMENDMENT

APS DESIGN ASSOCIATES LTD
ARCHITECTURAL DESIGNERS AND PLANNING CONSULTANTS

PROJECT STAGE: Town Planning DRAWN BY: TE DATE: November 2015

CLIENT:
Hewlett Packard Enterprise

PROJECT:
104 Camley Road - HP Sign Change

JOB NO: 2300 DRAWING NO: 02

DRAWING TITLE:
Existing/Proposed Elevations

The Design Studio
1 Cambridge Road (Rear)
Nelson Street
Southend-On-Sea
Essex
SS1 1ET

REVISION: REV B
SCALE: 1:100 @ A2

Tel: 01702 469 769 - 01702 337328
Email: admin@apsdesignsuk.com
designteam@apsdesignsuk.com
planning@apsdesignsuk.com
Website: www.apsdesignsuk.com